




Proposed side elevation

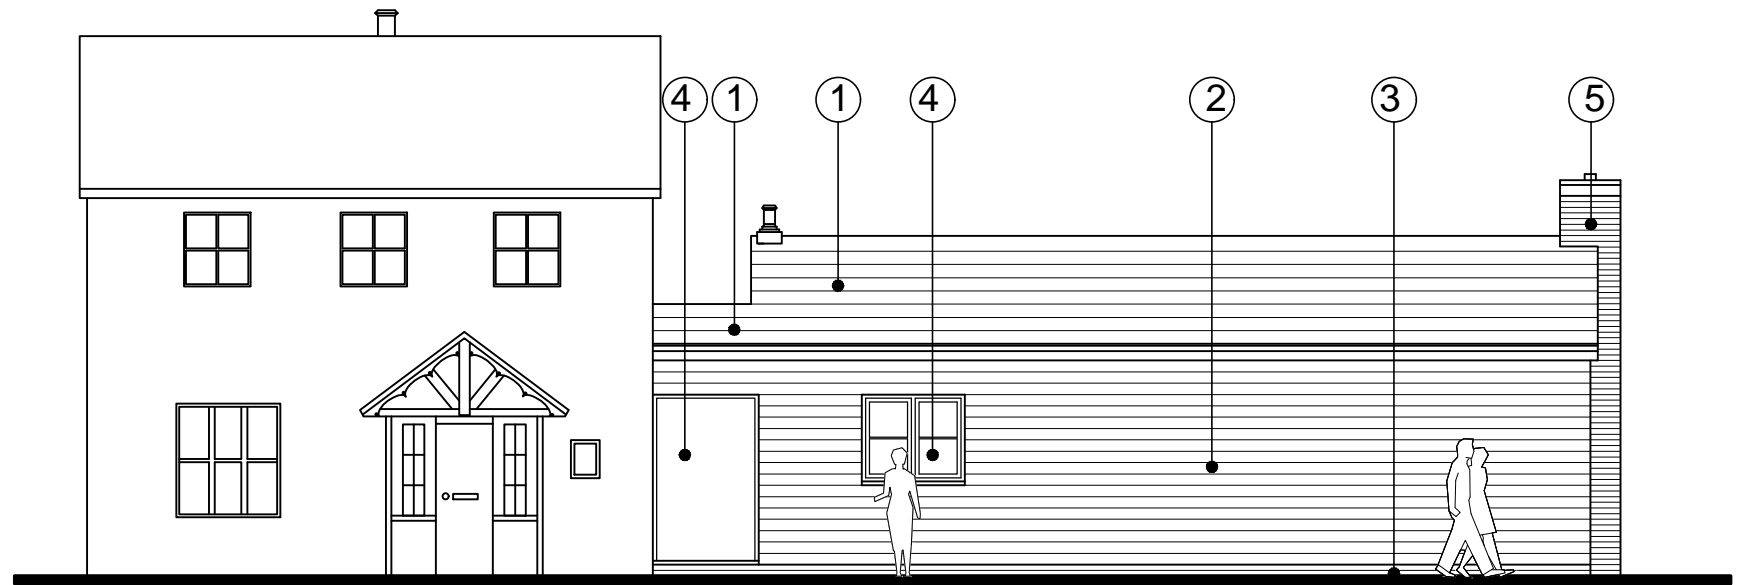

Proposed front elevation

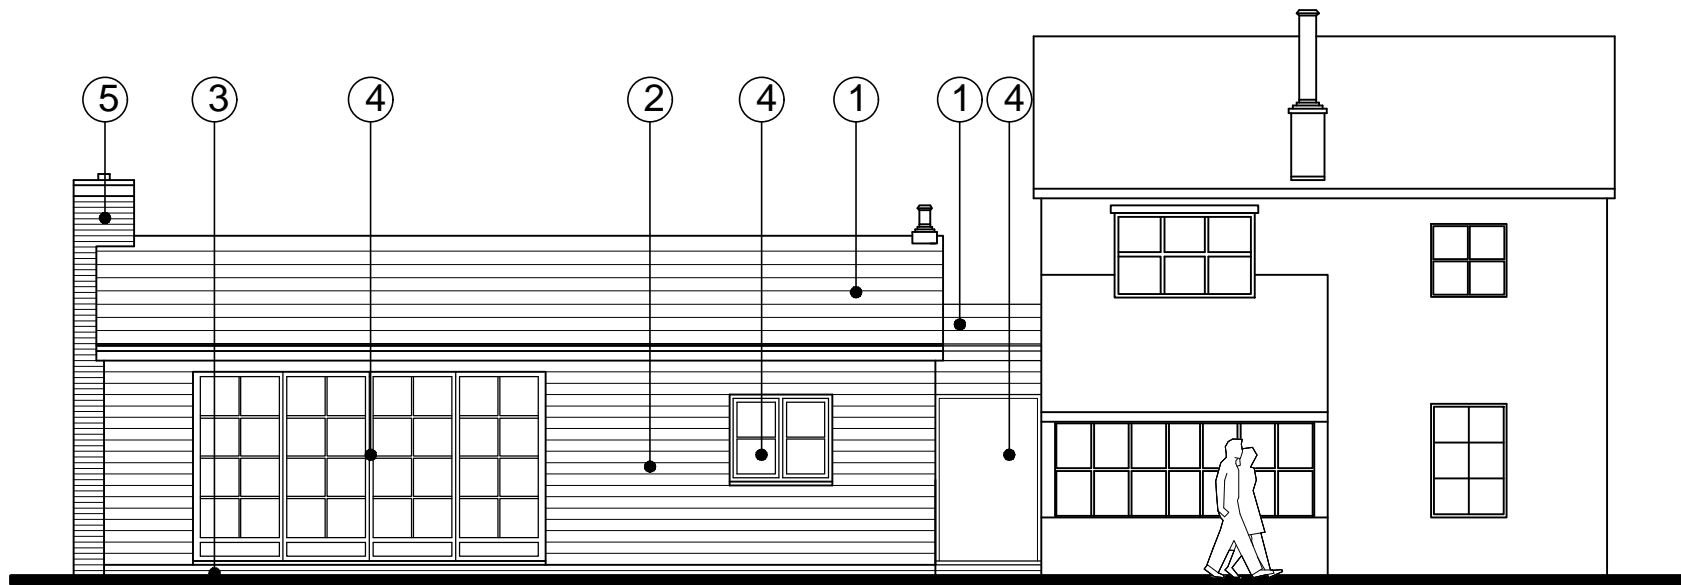

Proposed rear elevation

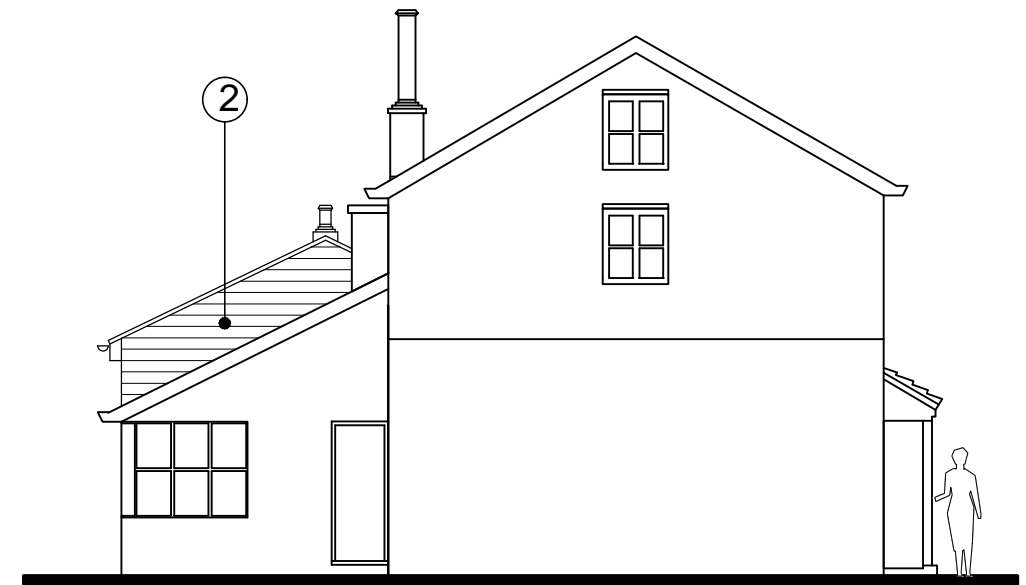

Proposed side elevation

- 1 NATURAL SLATE TO MATCH EXISTING
- 2 STAINED TIMBER WEATHER BOARDING TO MATCH EXISTING
- 3 BLACK PAINTED BRICK PLINTH
- 4 PAINTED TIMBER WINDOWS DOORS
- 5 RED FACING BRICK CHIMNEY

