
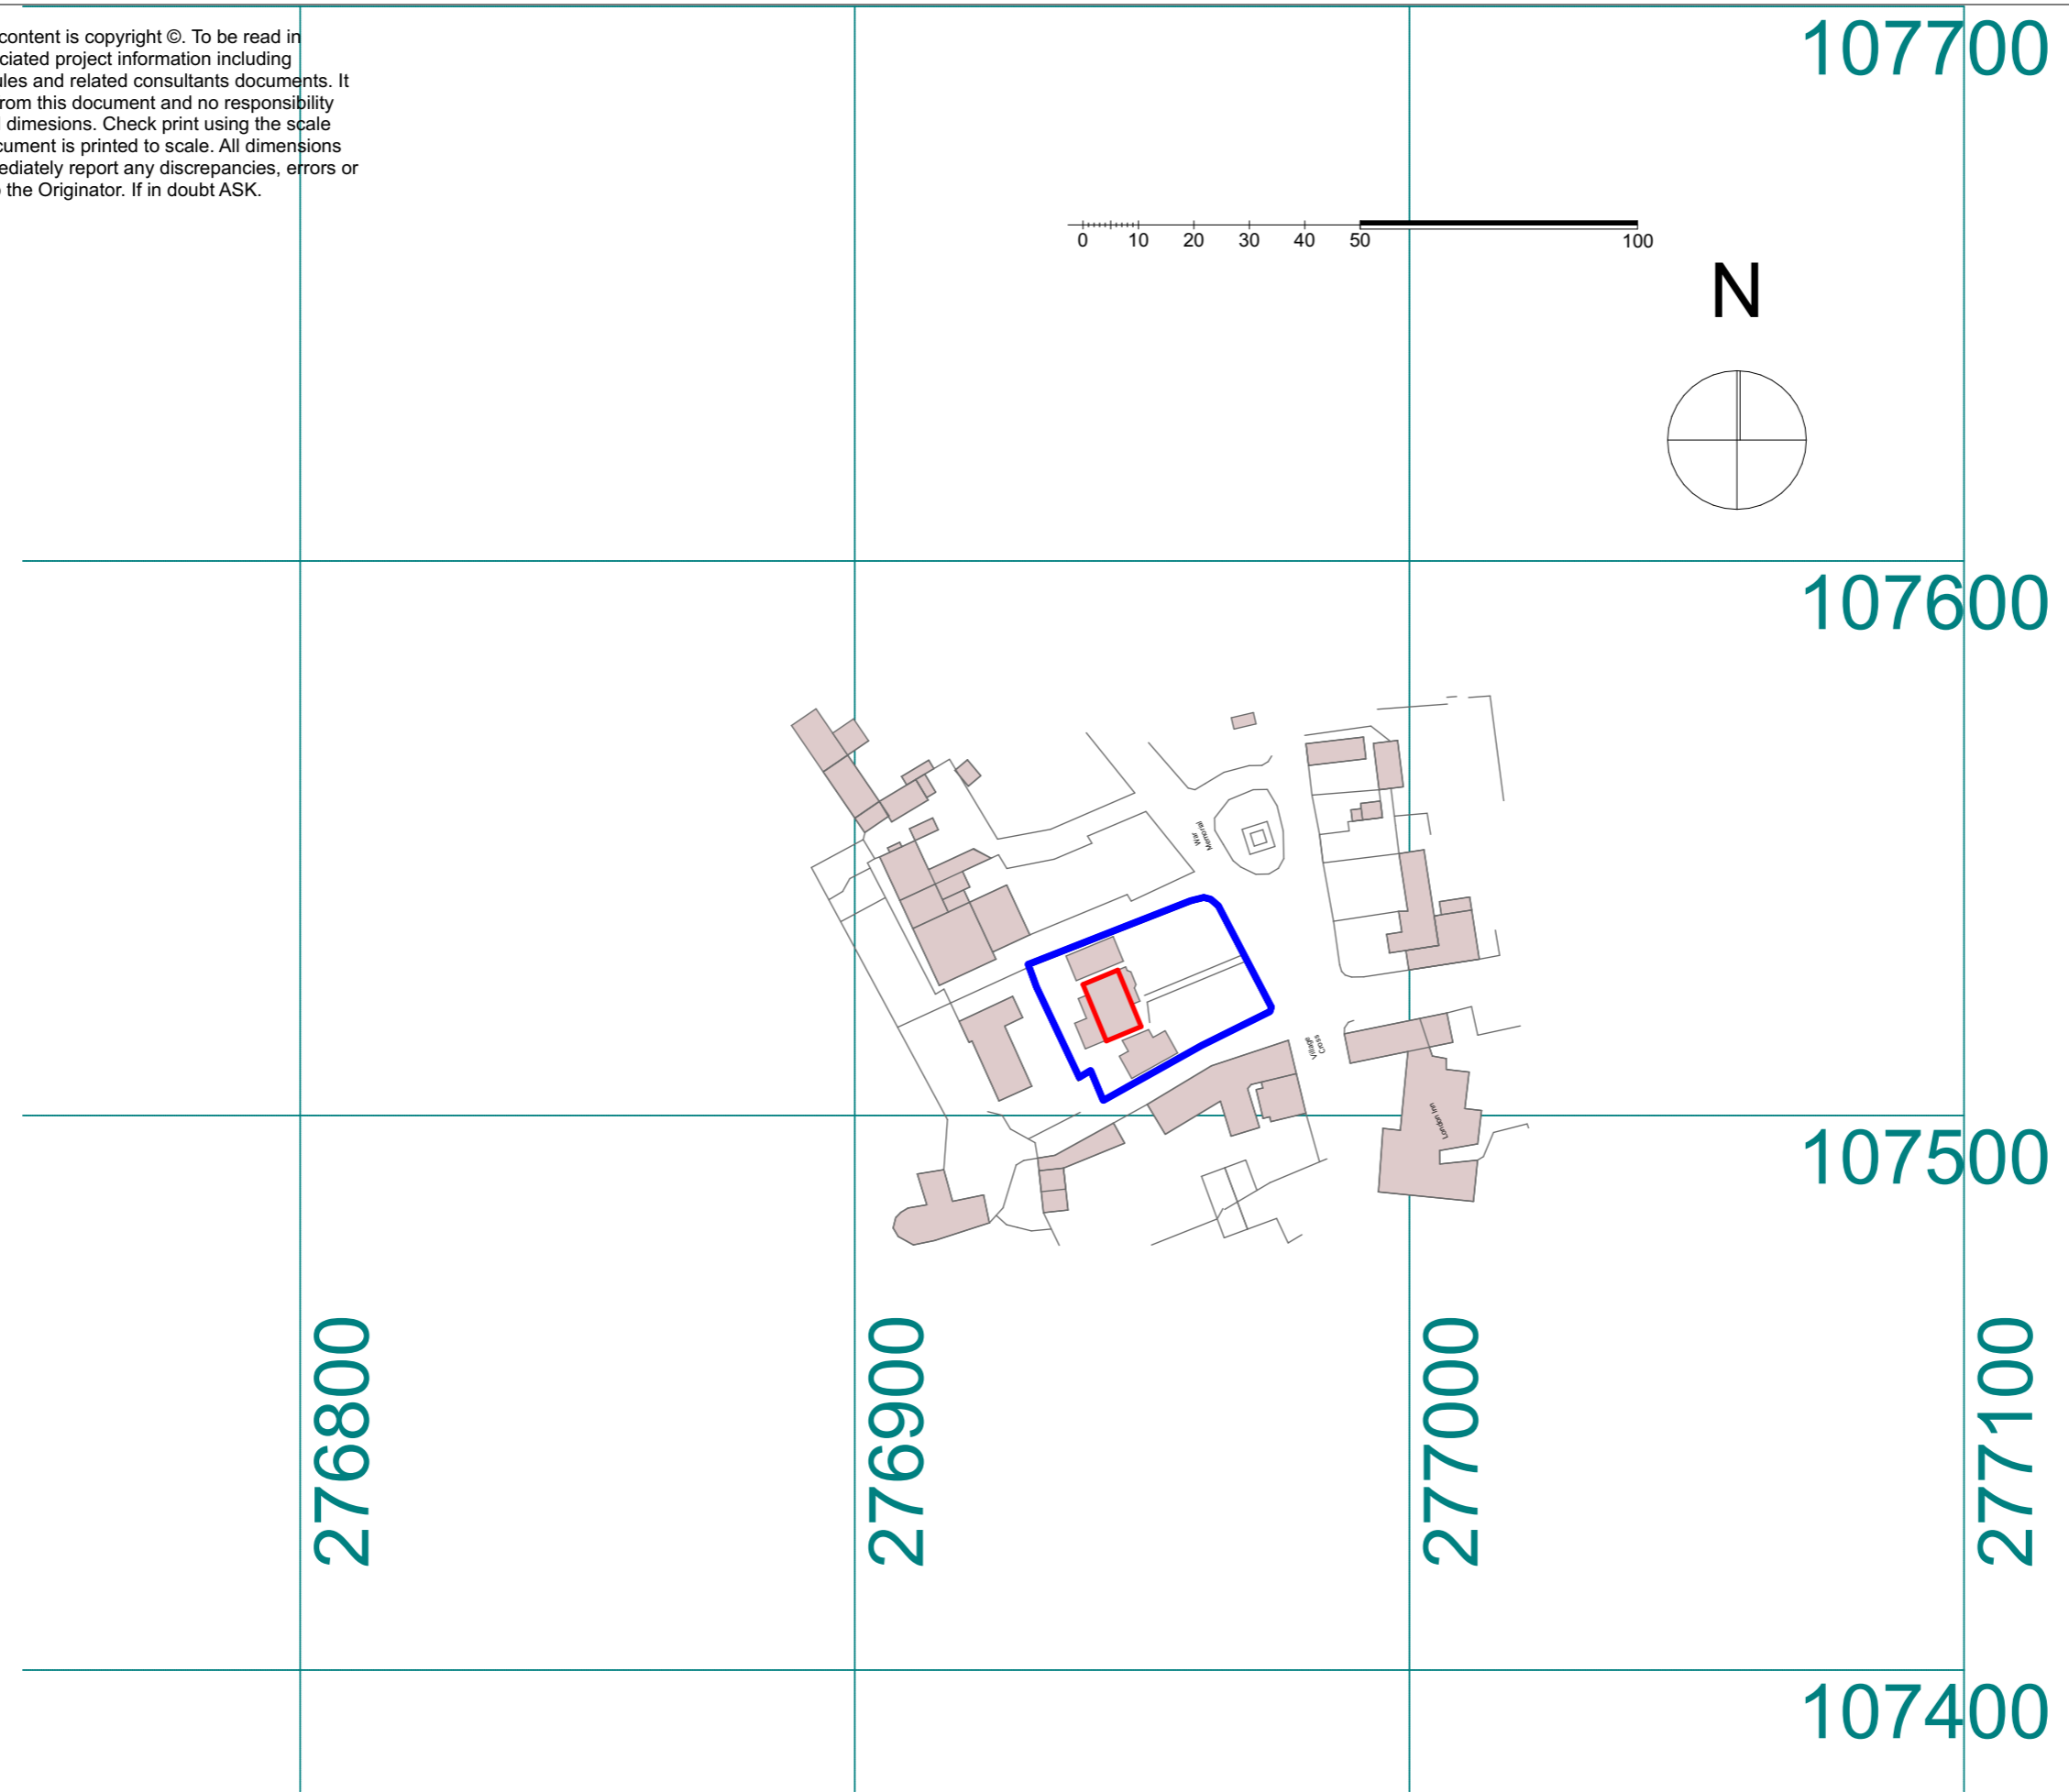
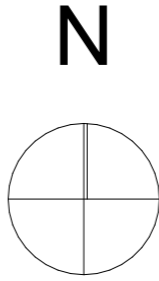


Notes
 This document and its design content is copyright ©. To be read in conjunction with all other associated project information including models, specifications, schedules and related consultants documents. It is not recommended to scale from this document and no responsibility lies with the authors for scaled dimensions. Check print using the scale bar provided to ensure the document is printed to scale. All dimensions must be checked on site. Immediately report any discrepancies, errors or omissions on this document to the Originator. If in doubt ASK.

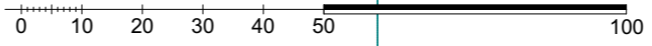

Layout Title
A3 Location Plan 1-1250

RevID	Transmittal Set Date	Transmittal Set ID	Change ID	Change Name	Change Note
02 - WIP	Work in Progress	02	Ch-03	Revised scheme	Revision of scheme for planning
01	23/04/2020	01			

Purpose of Issue For Planning	status	Drawn By	Date	Scales @ A3 1:1250	Originator Hargreaves:architecture+ design Tel: 01884 254 518	Project 2010-35 Rainbow's End, Morchard Bishop	Client J Lucas	Drawing Number	
		Checked By	Date					project	rev
		Approved By	Date					2010-35-01-11	02 - WIP