
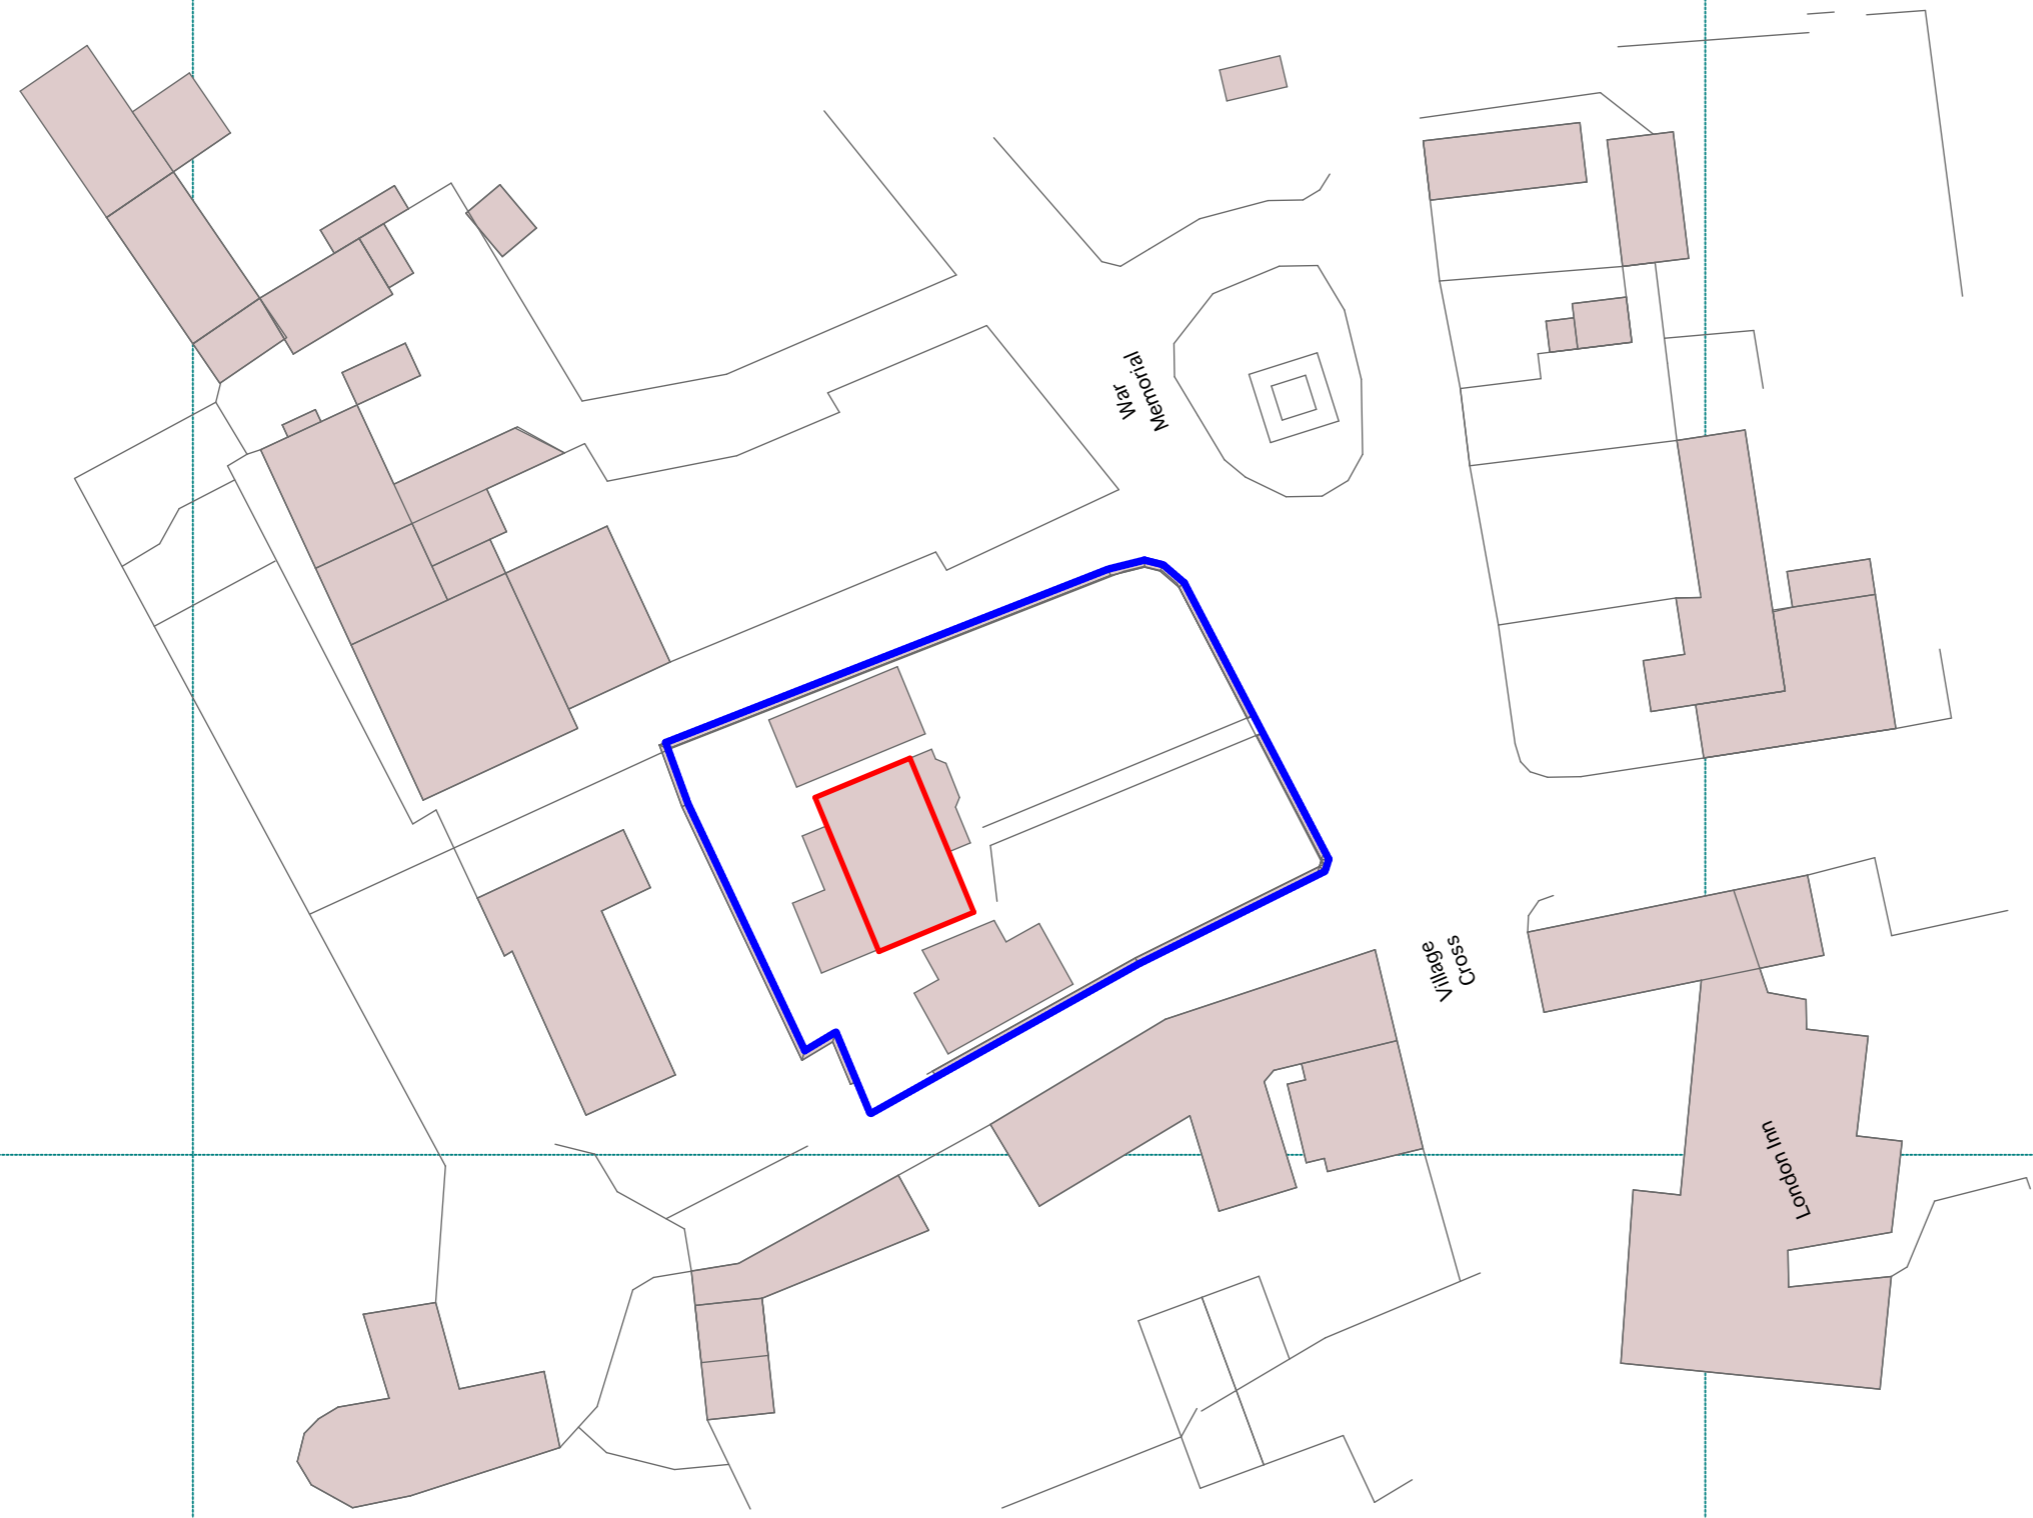
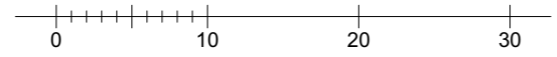


Notes  
 This document and its design content is copyright ©. To be read in conjunction with all other associated project information including models, specifications, schedules and related consultants documents. It is not recommended to scale from this document and no responsibility lies with the authors for scaled dimensions. Check print using the scale bar provided to ensure the document is printed to scale. All dimensions must be checked on site. Immediately report any discrepancies, errors or omissions on this document to the Originator. If in doubt ASK.

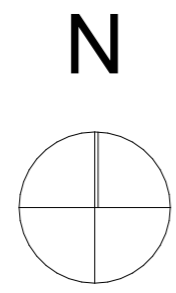

Layout Title  
**A3 Site Layout Existing 1-500**

02 - WIP	Work in Progress	02	Ch-03	Revised scheme	Revision of scheme for planning
01	23/04/2020	01			
RevID	Transmittal Set Date	Transmittal Set ID	Change ID	Change Name	Change Note

Purpose of Issue  
**For Planning**

status  
 Drawn By  
 Checked By  
 Approved By  
 Date  
 Date  
 Date

Scales @ A3  
**1:500**

Originator  
**Hargreaves:architecture+ design**  
 Tel: 01884 254 518

Project  
**2010-35 Rainbow's End, Morchard Bishop**

Client  
**J Lucas**

Drawing Number	
project	rev
<b>2010-35-01-12</b>	<b>02 - WIP</b>