


Front (North East) Elevation

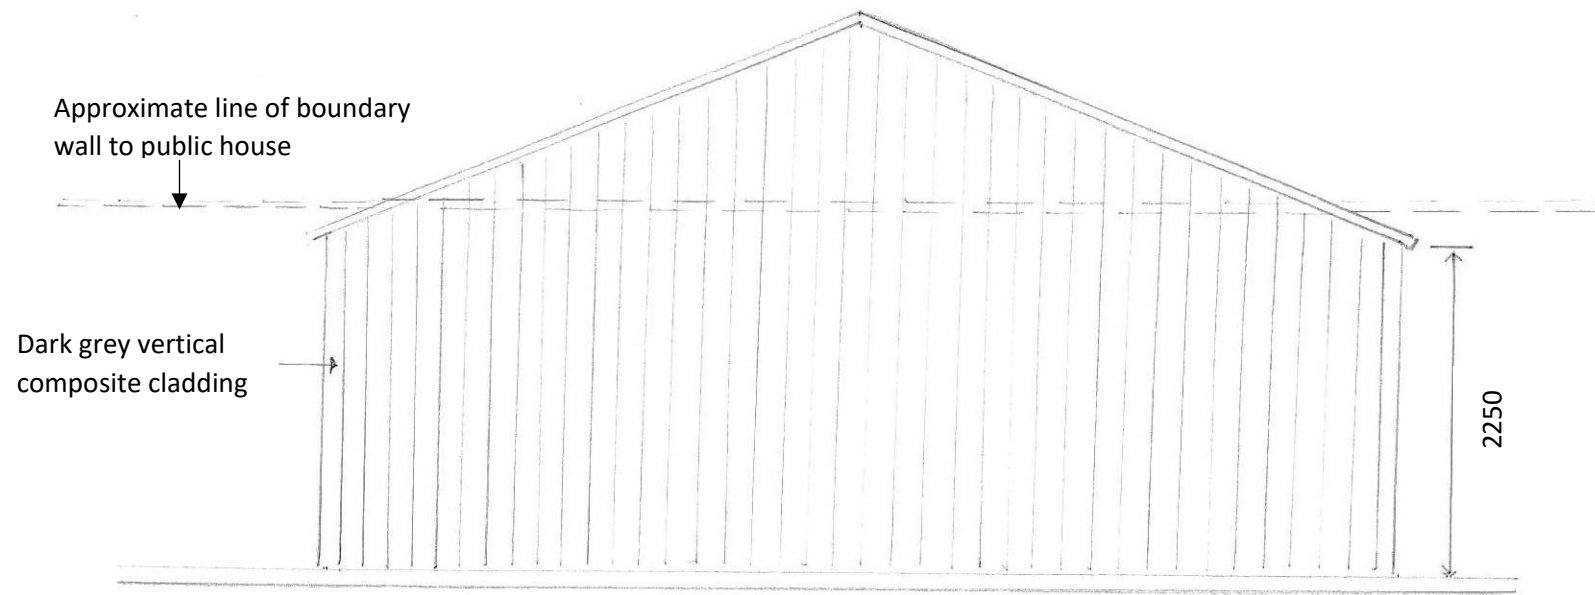


Approximate line of boundary  
wall to public house


Dark grey vertical  
composite cladding

2250


Rear (South West) Elevation to Public House

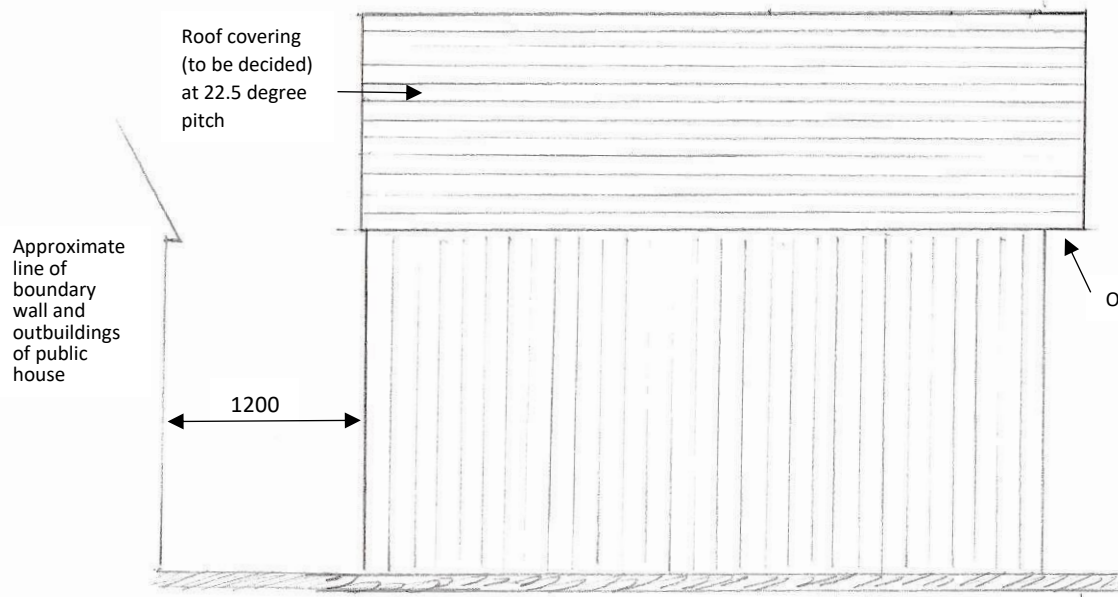

Side (South East) Elevation

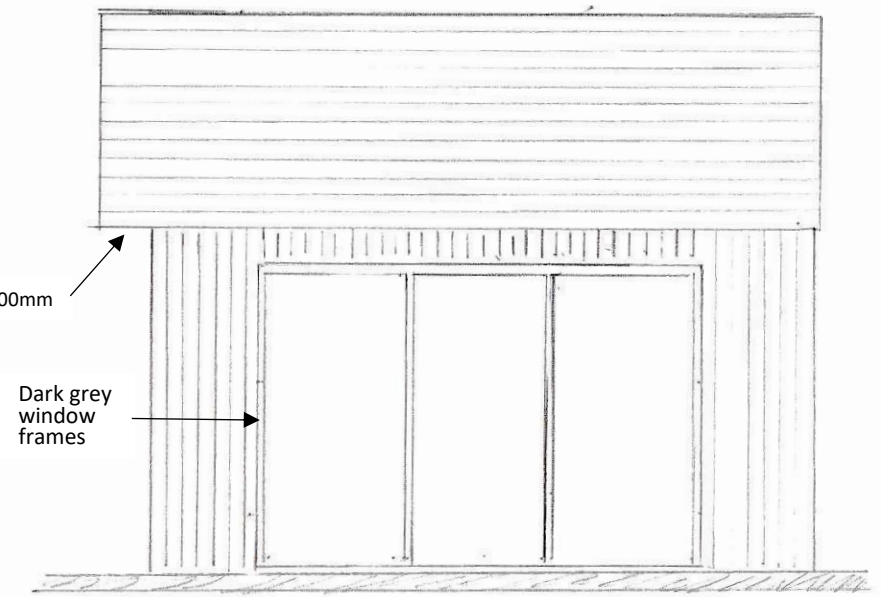

Side (North West) Elevation

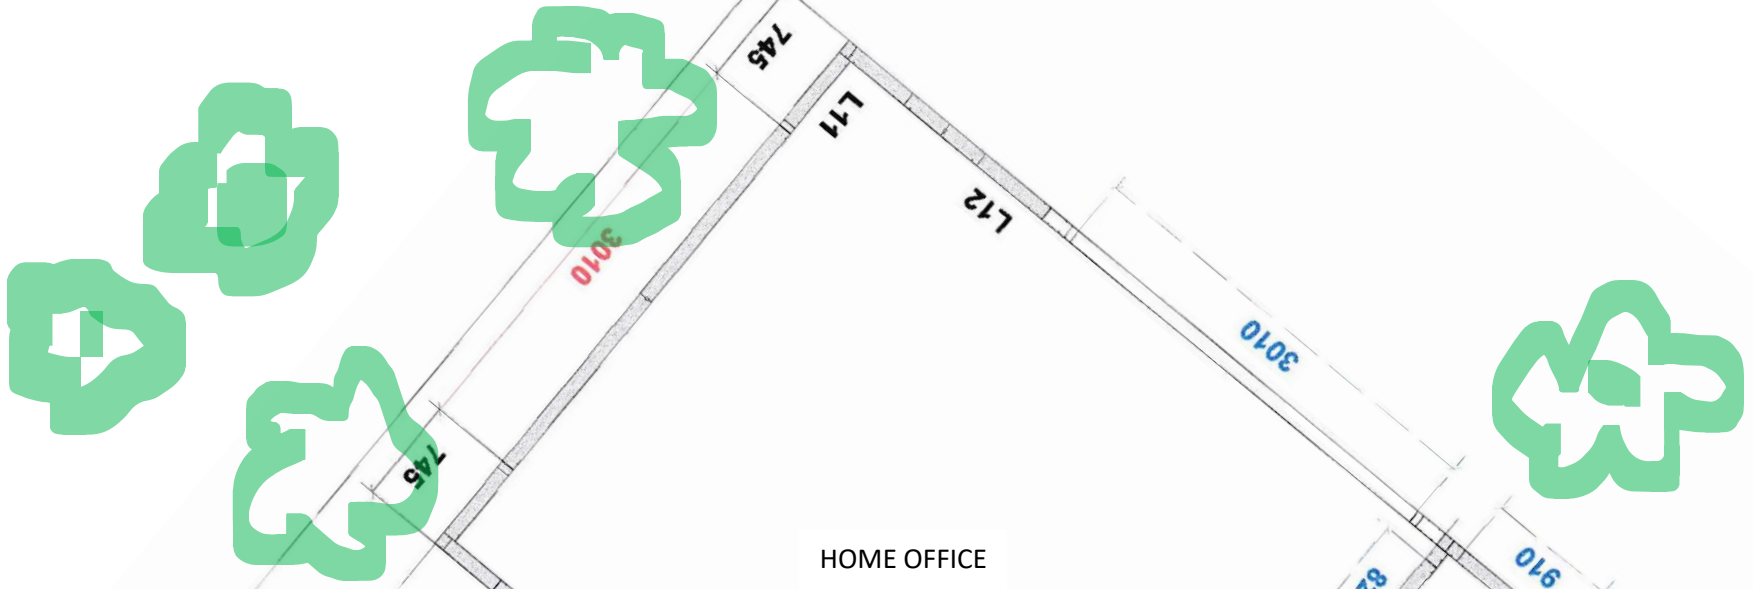

HOME OFFICE

LOBBY

ADJOINING PROPERTY MARQUIS  
OF GRANBY PUBLIC HOUSE

APPROXIMATE POSITION  
OF ADJOINING PROPERTY  
WOOD COTTAGE

2000mm existing fence

1200mm  
nominal

1000mm  
nominal

745

L11

L12

3010

745

L10

L9

7100

L8

L7

L1

1000

L4

820

910

L5

2100

L6


1600

L3

2100

4500

2000mm existing fence

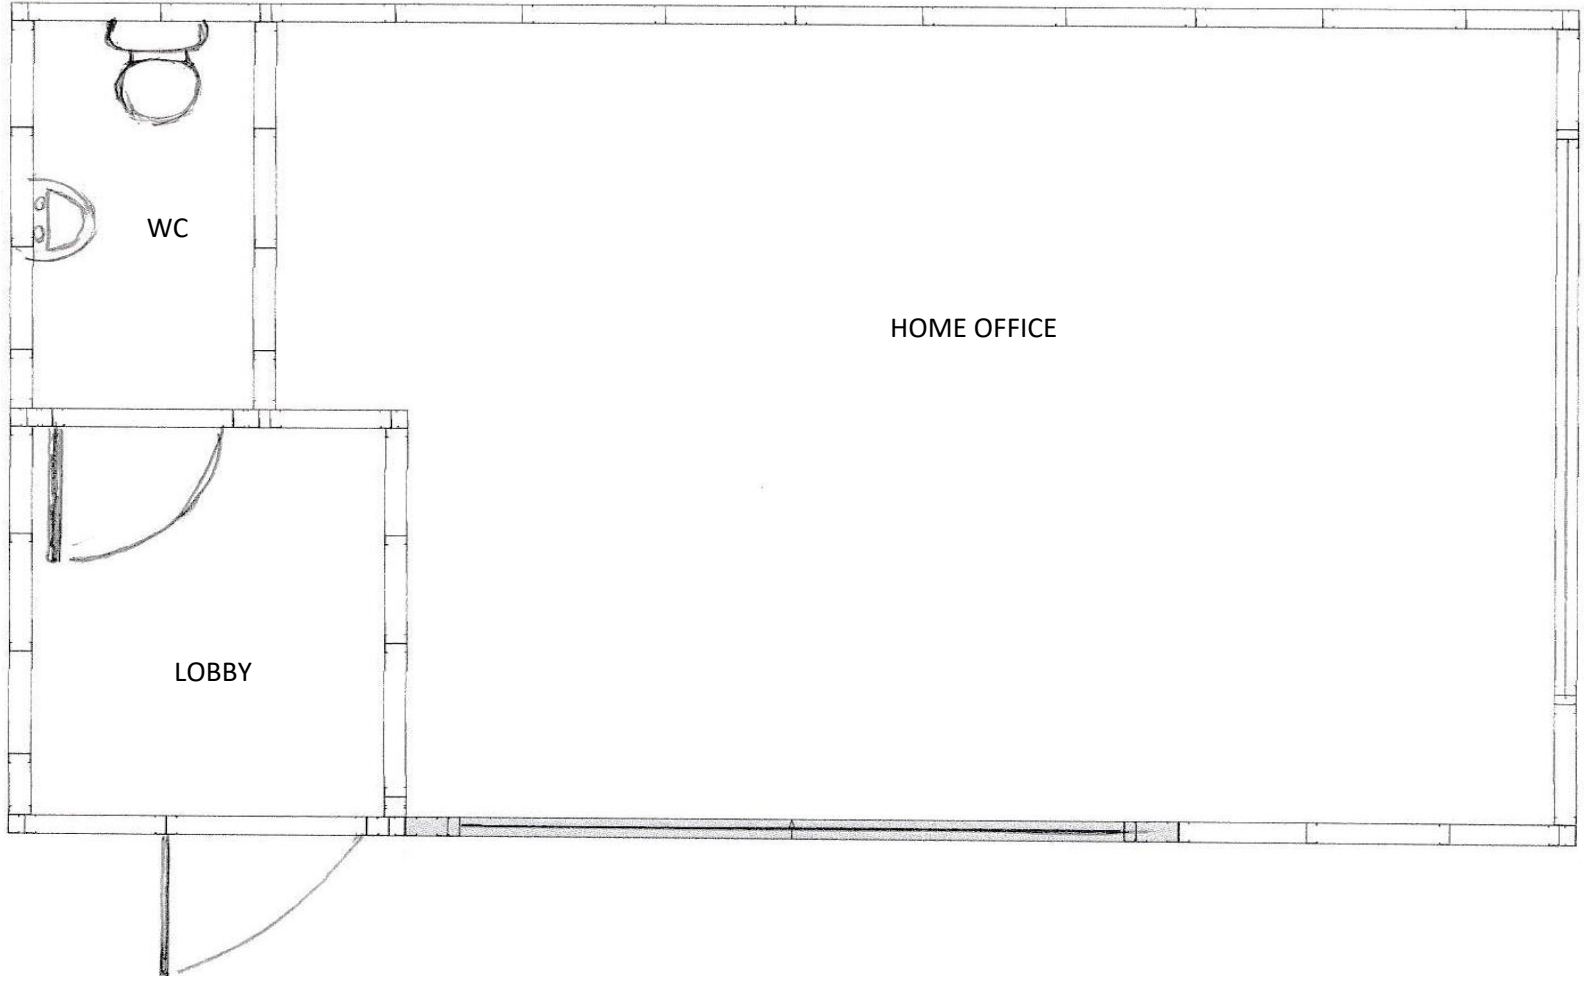

WC

HOME OFFICE

LOBBY

