


Proposed extension shown
hatched in red




© Crown Copyright 2022 OS Licence 100035409

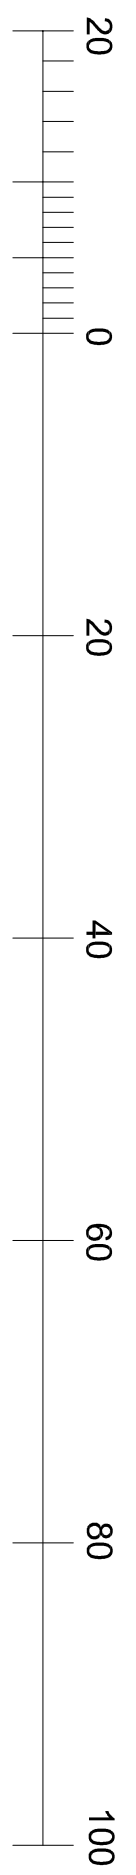

Metres (1:500 scale)

Block plan (1:500)

<p>RDS Design Services (Bingham) Ltd. 1 Betony Close, Bingham, Notts. NG13 8TP web - www.rdsdesignservices.co.uk email - rdsdesignservices@live.co.uk Office - 01949 838128 Mob - 07980640454</p> 	
<p>CLIENT Mr and Mrs T Waterfield</p>	
<p>JOB Proposed works to: 40 Savin Close, Cropwell Bishop, Nottingham, NG12 3DZ</p>	
<p>DESCRIPTION OF WORKS Proposed single storey side and rear extensions.</p>	
<p>SHEET TITLE Block plan</p>	
<p>job ref. 22-042</p>	<p>date Feb 2023</p>
<p>drg. no. 06</p>	<p>scale 1:500 @ A3</p>