




WEST FACING ELEVATION

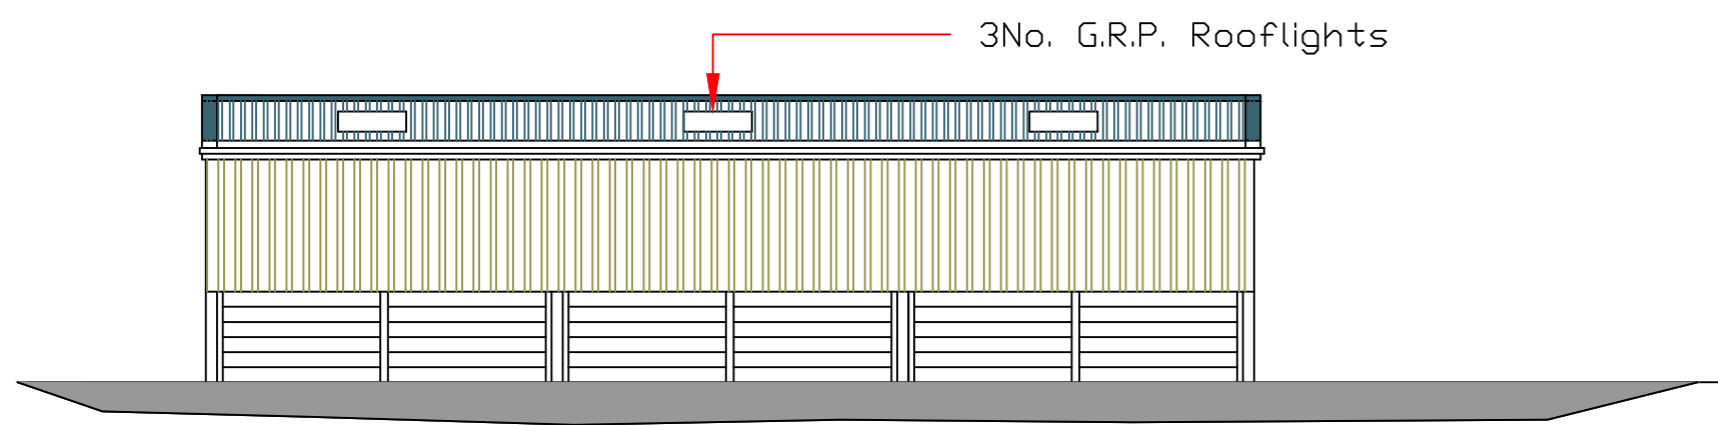


EAST FACING ELEVATION

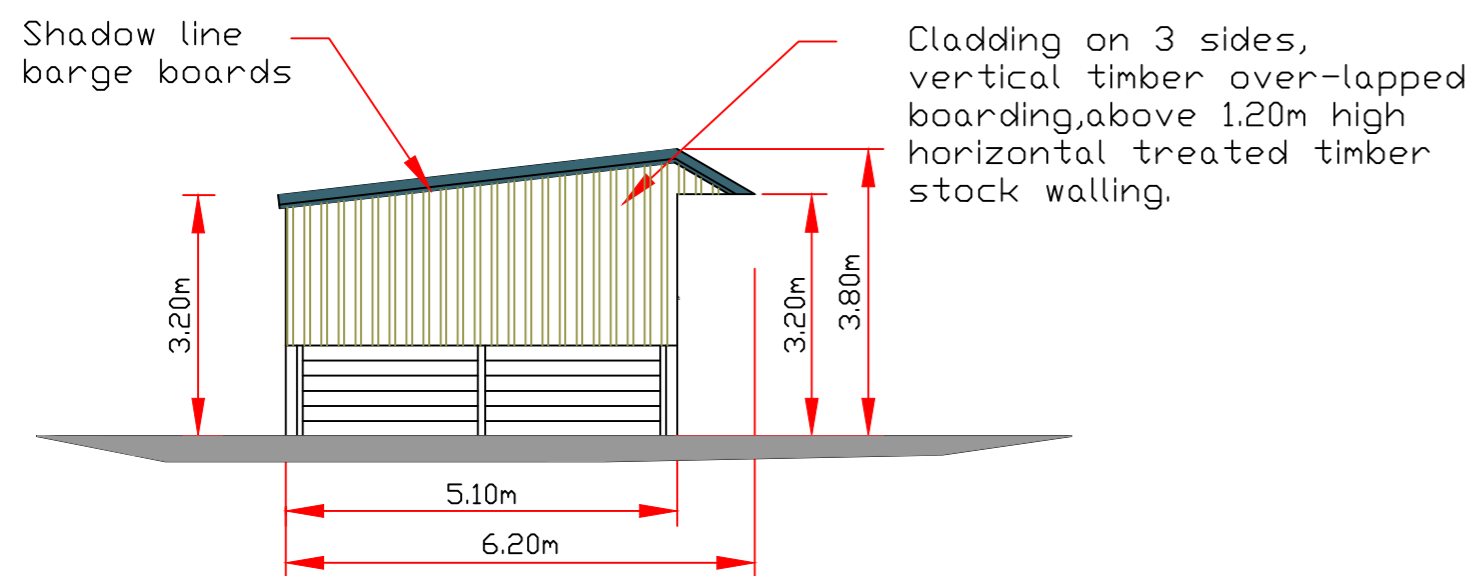


NORTH FACING ELEVATION

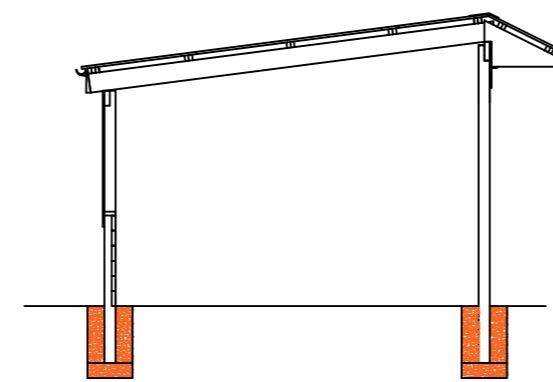

SECTION

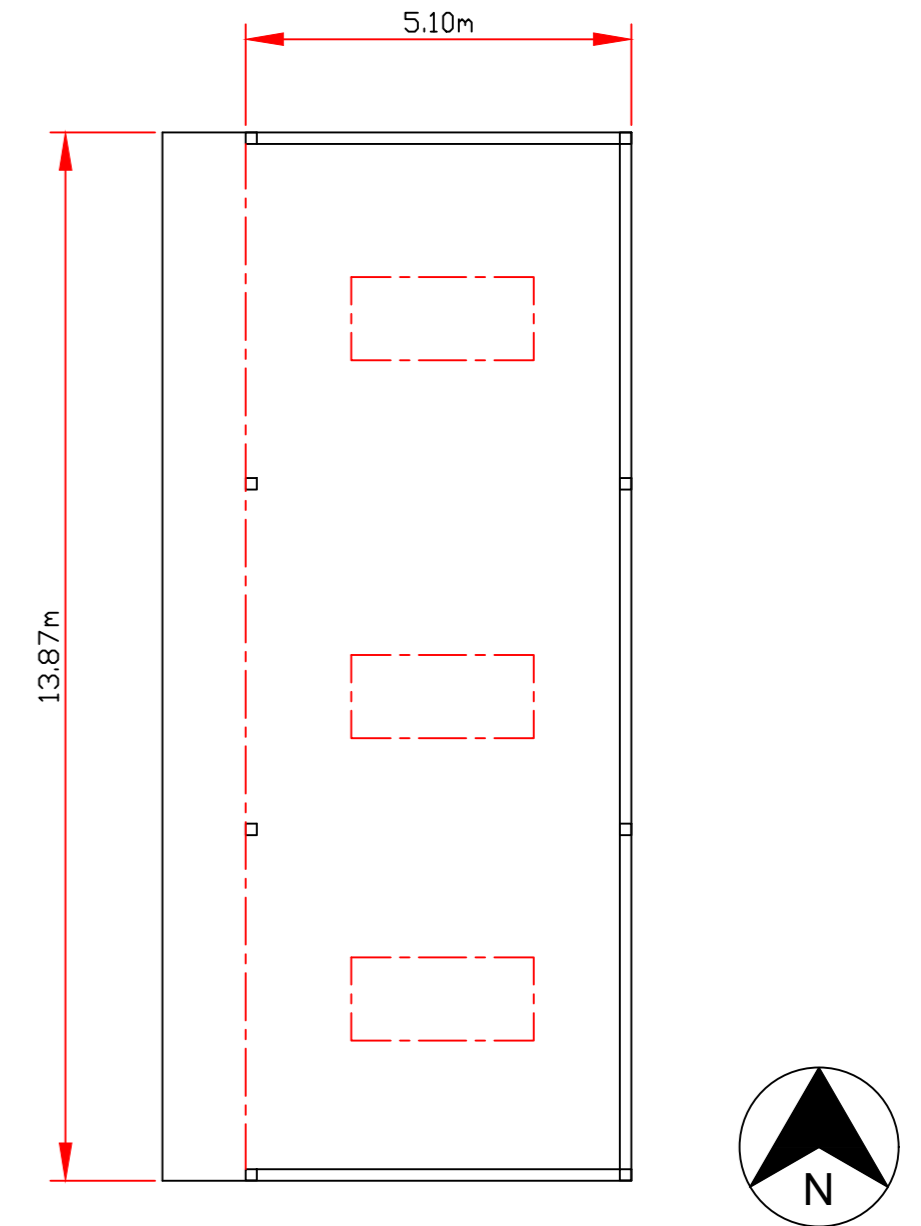


FLOOR LAYOUT

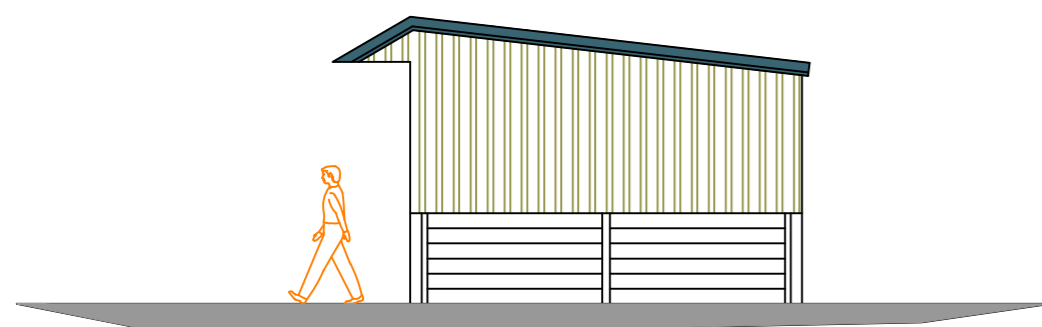

SOUTH FACING ELEVATION

Plans Prepared For;
 Site Address;
 Wilbeth Farm House.
 Wrenalls Lane.
 Heskin.
 Chorley.
 Lancs.
 PR7 5PW.

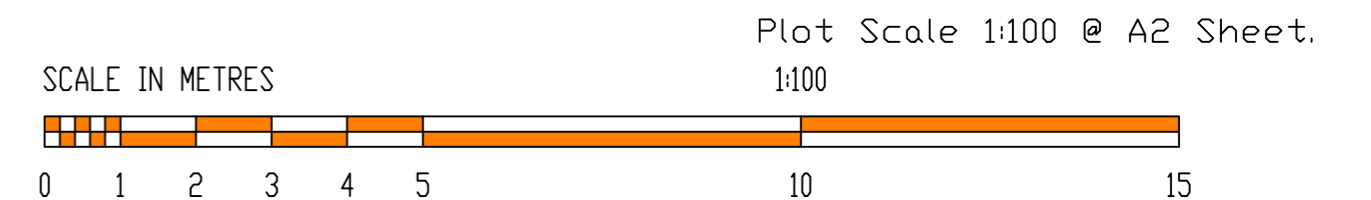

17MonoDropShout3bayStandardPlanningWaringSteelBlueRoof

FARMPLUS

LONGRIDGE 01772 785252

TITLE **Proposed timber framed open fronted storage building .**

DRG.No. **Waring**

SCALE; **1:100**

DATE. **April 2023**