



notes
 1 Contractors DO NOT scale, scale for local authority planning purposes ONLY.

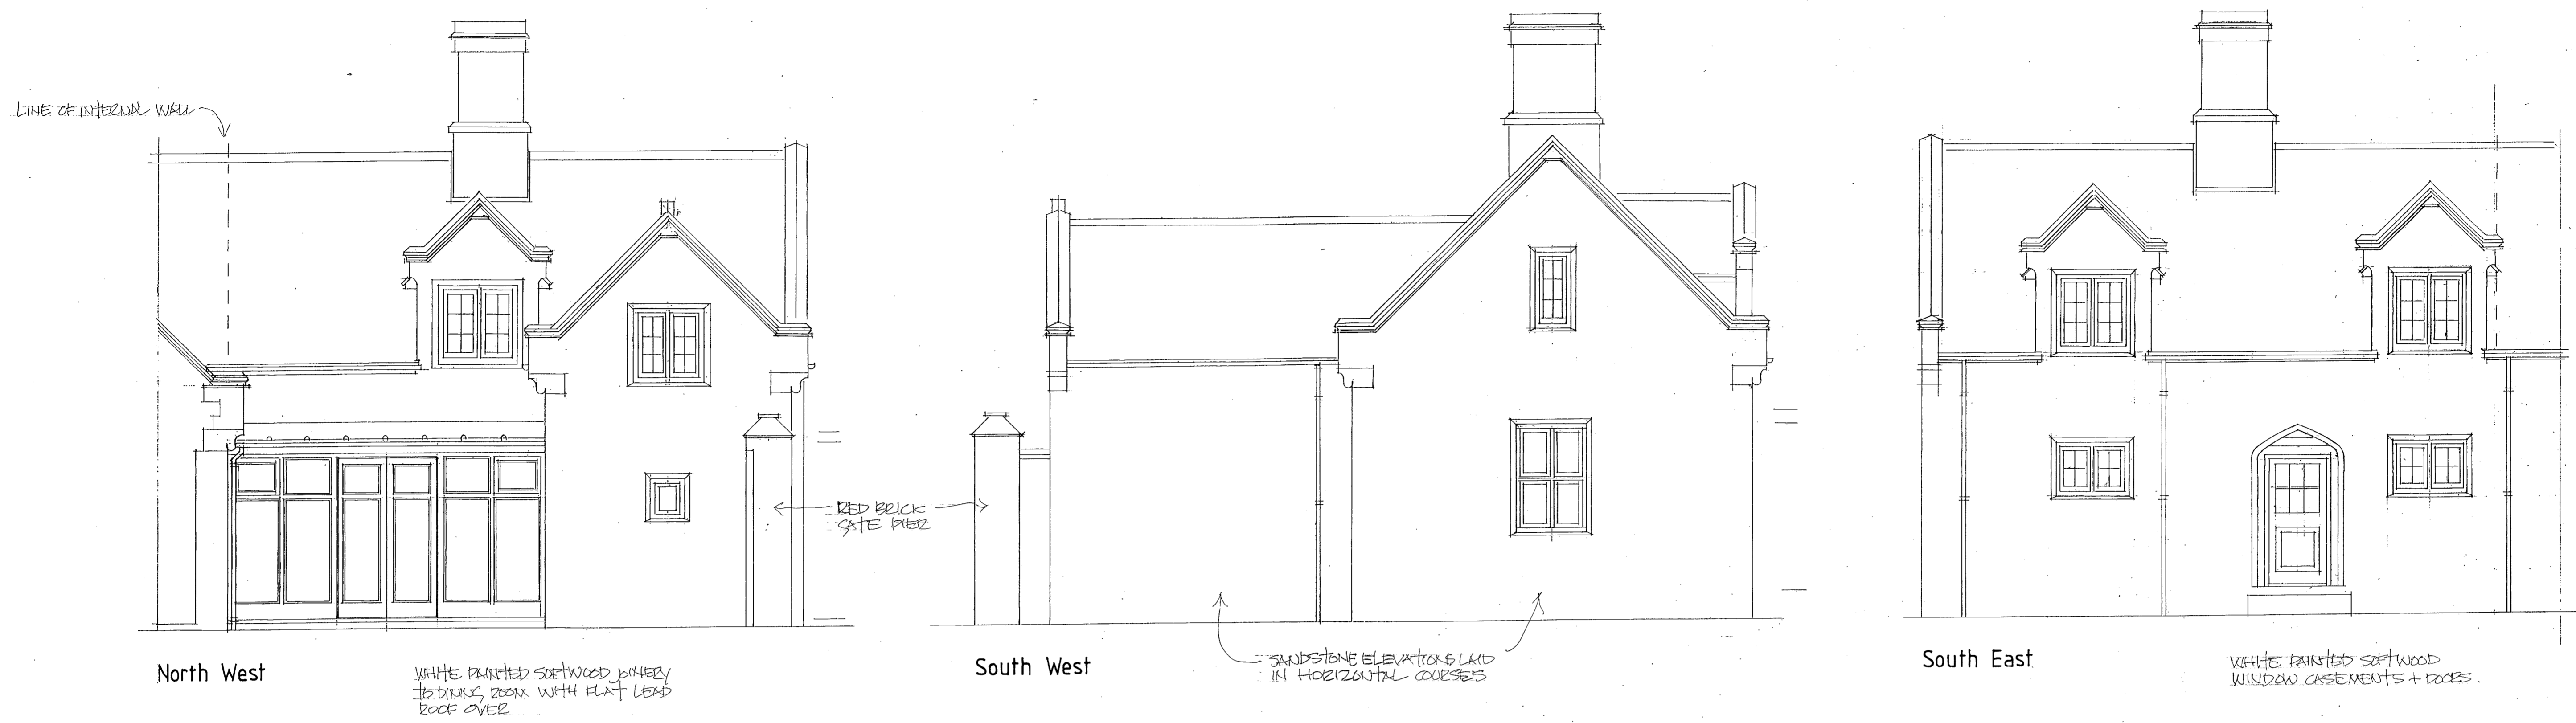


North West

South West

South East

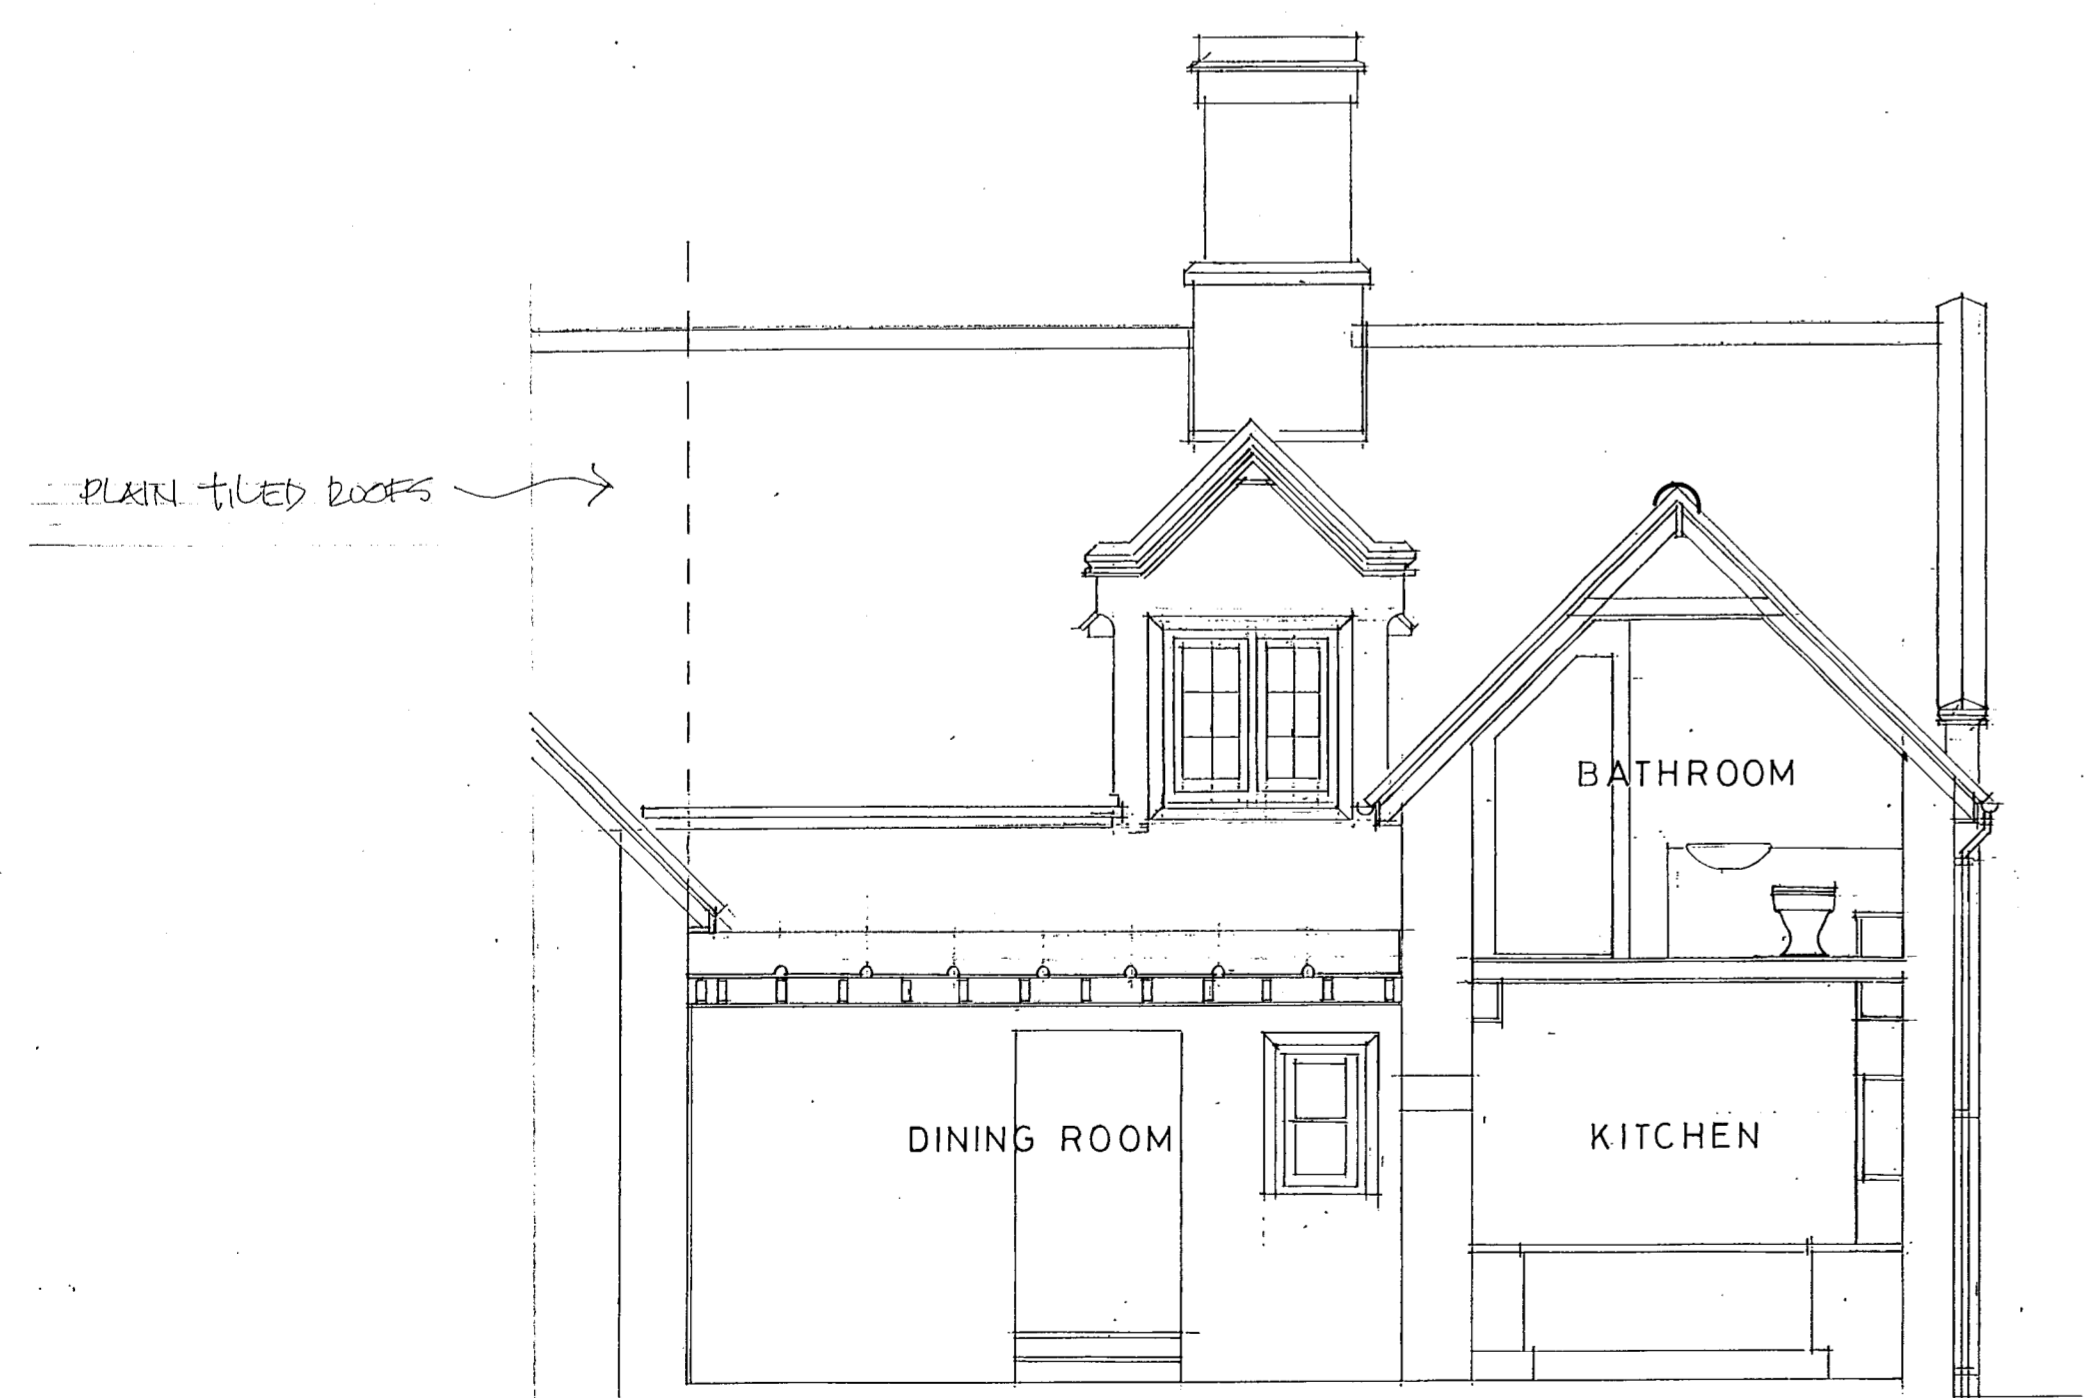

Section thru A-A

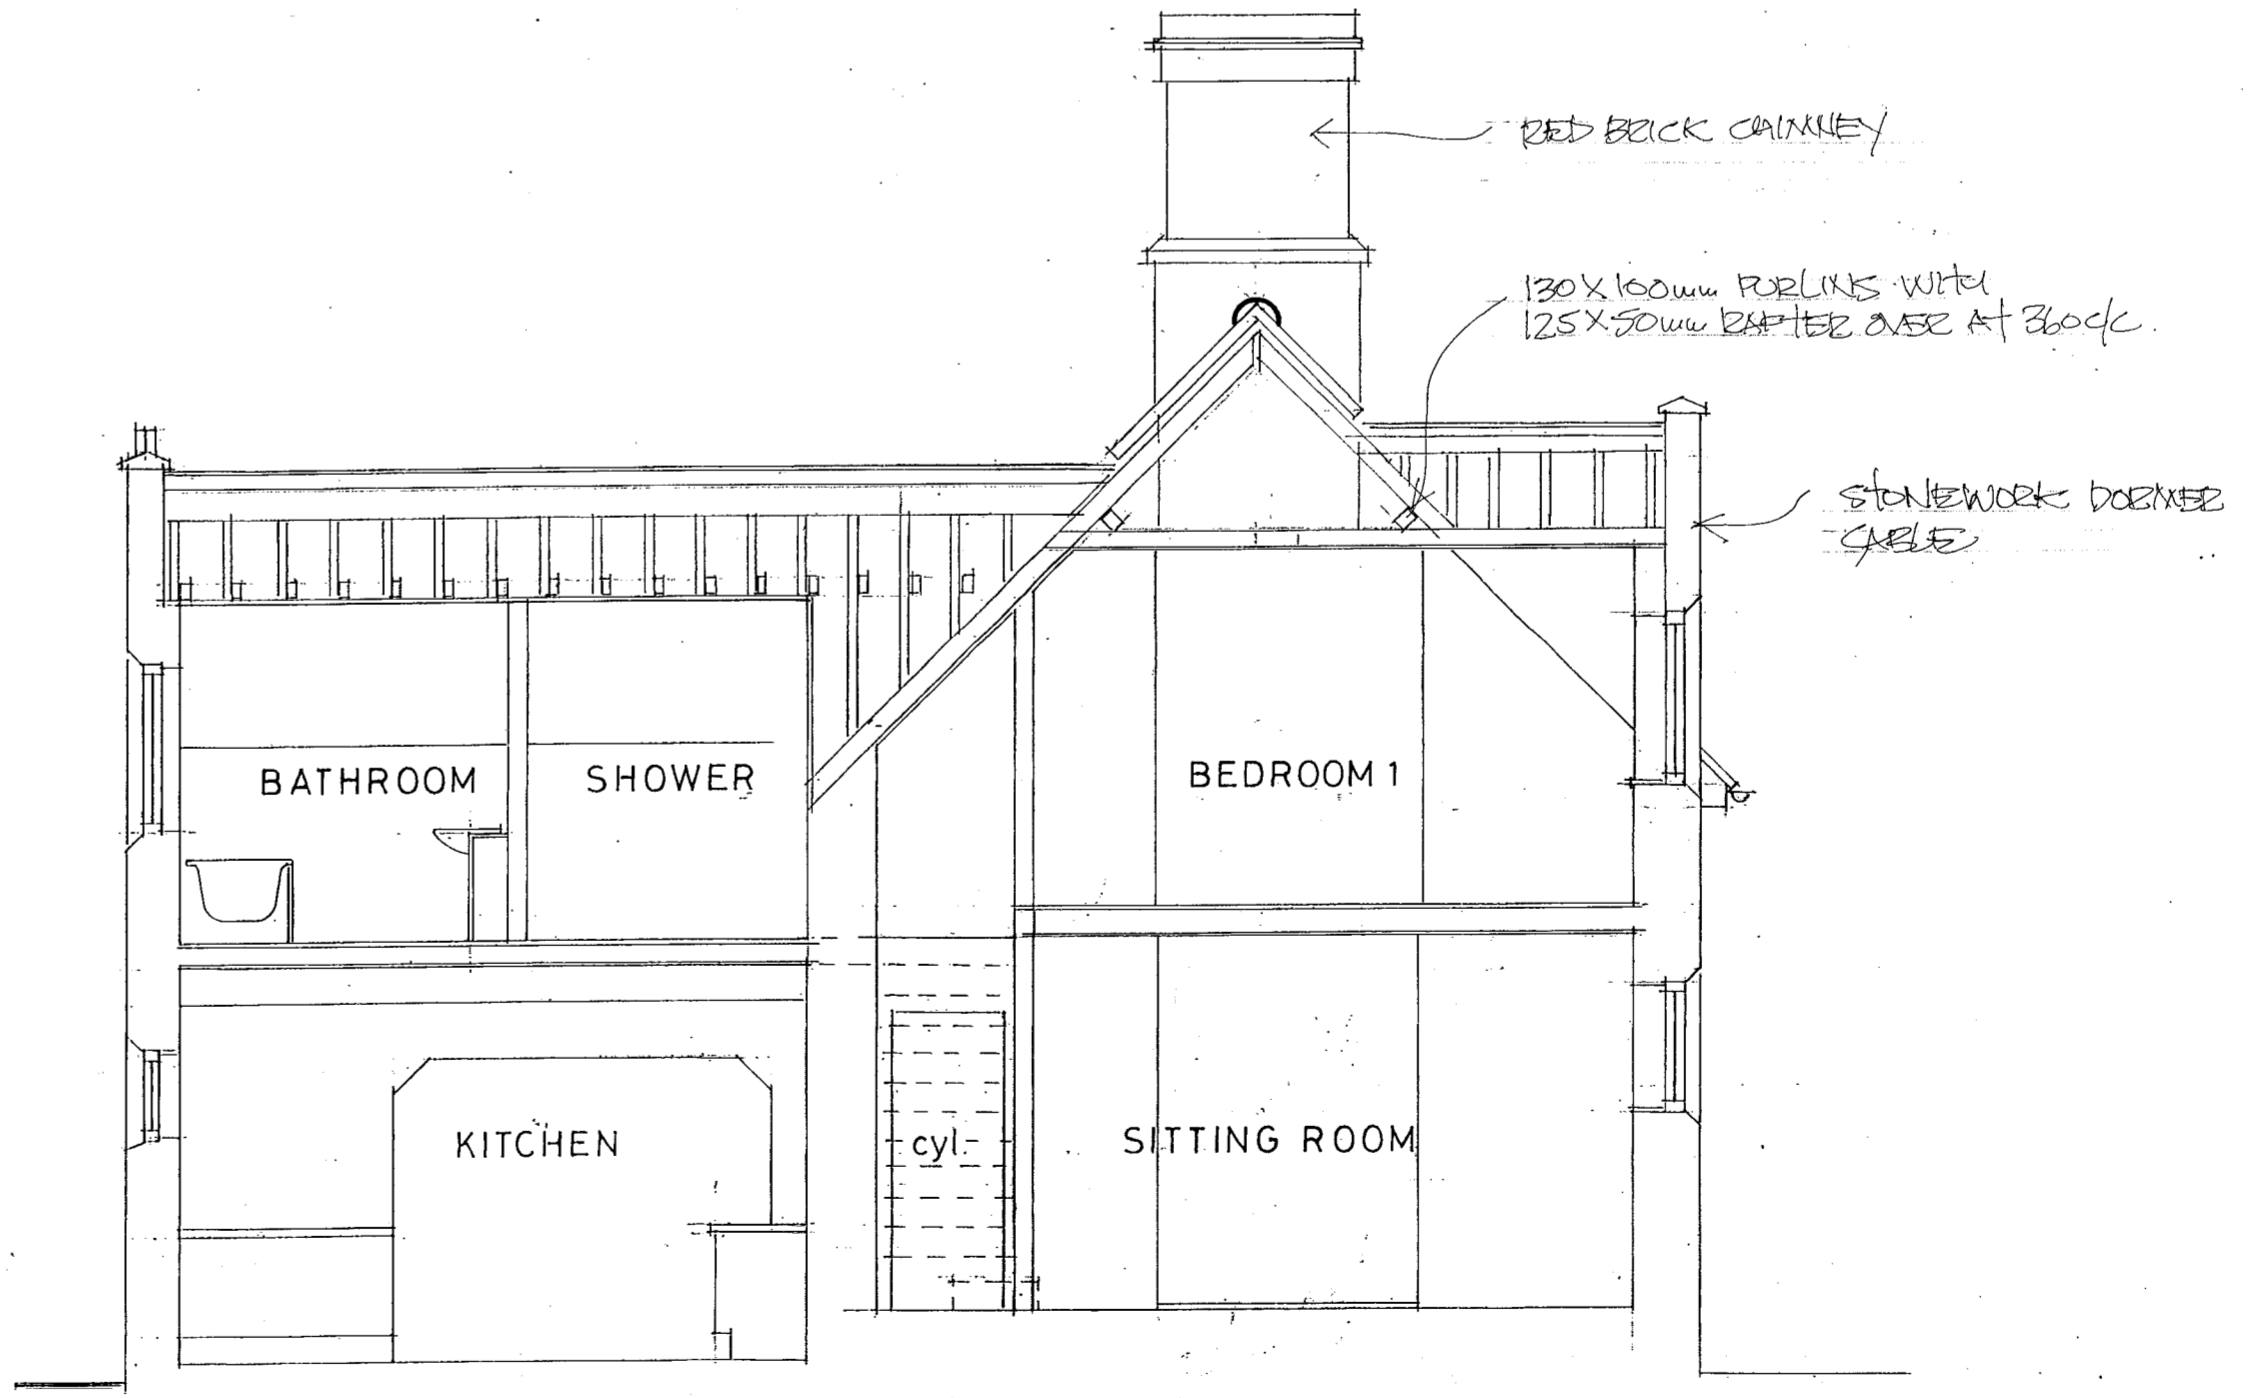

Section thru B-B

REV	DATE	DESCRIPTION
A		
CLIENT		
Mr & Mrs P. Stratten		
PROJECT		
Proposed new dormer with access to existing flat roof with new glass balustrade and double glazing to dining doors		
1, Clockhouse Mews Swaylands, Penshurst		
TITLE		
Elevations & Sections As Existing		
SCALE		
1:50 at A1, 1:100 at A3		
DATE		
April 2022		
DRAWING NO		REVISION
CMP - 05		

