



notes


1 Contractors DO NOT scale, scale for local authority planning purposes ONLY.

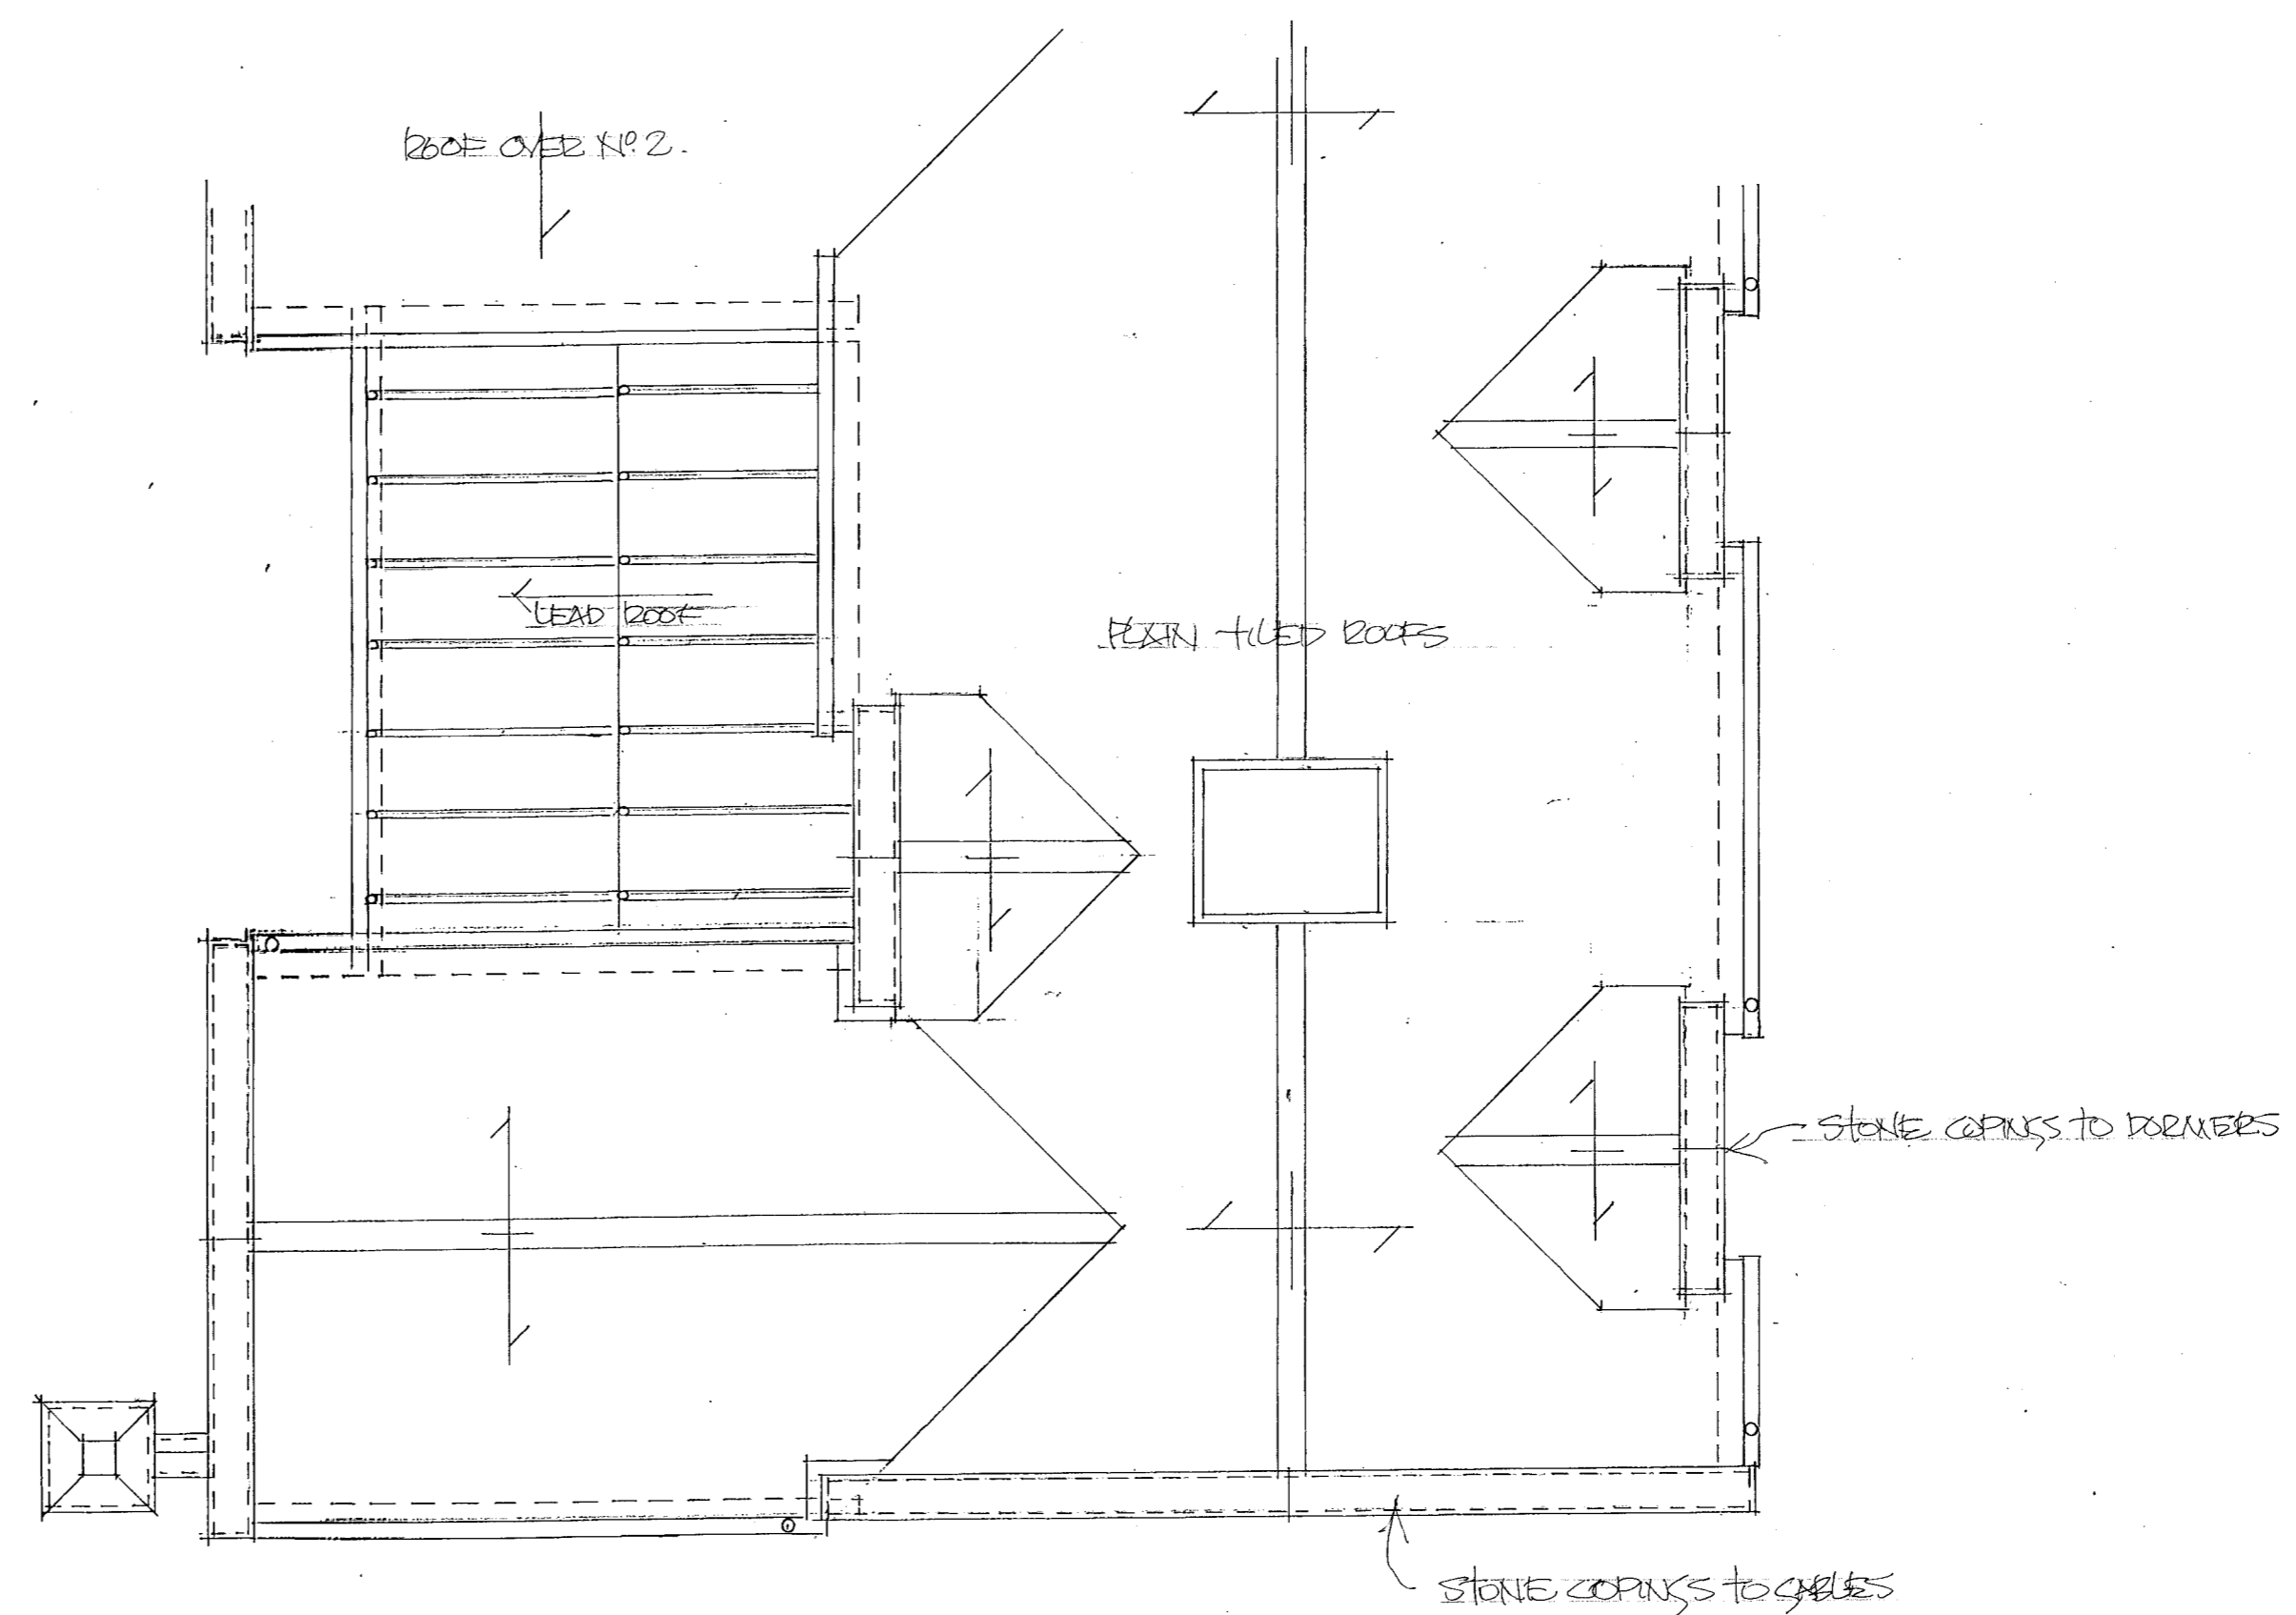



Roof Plan

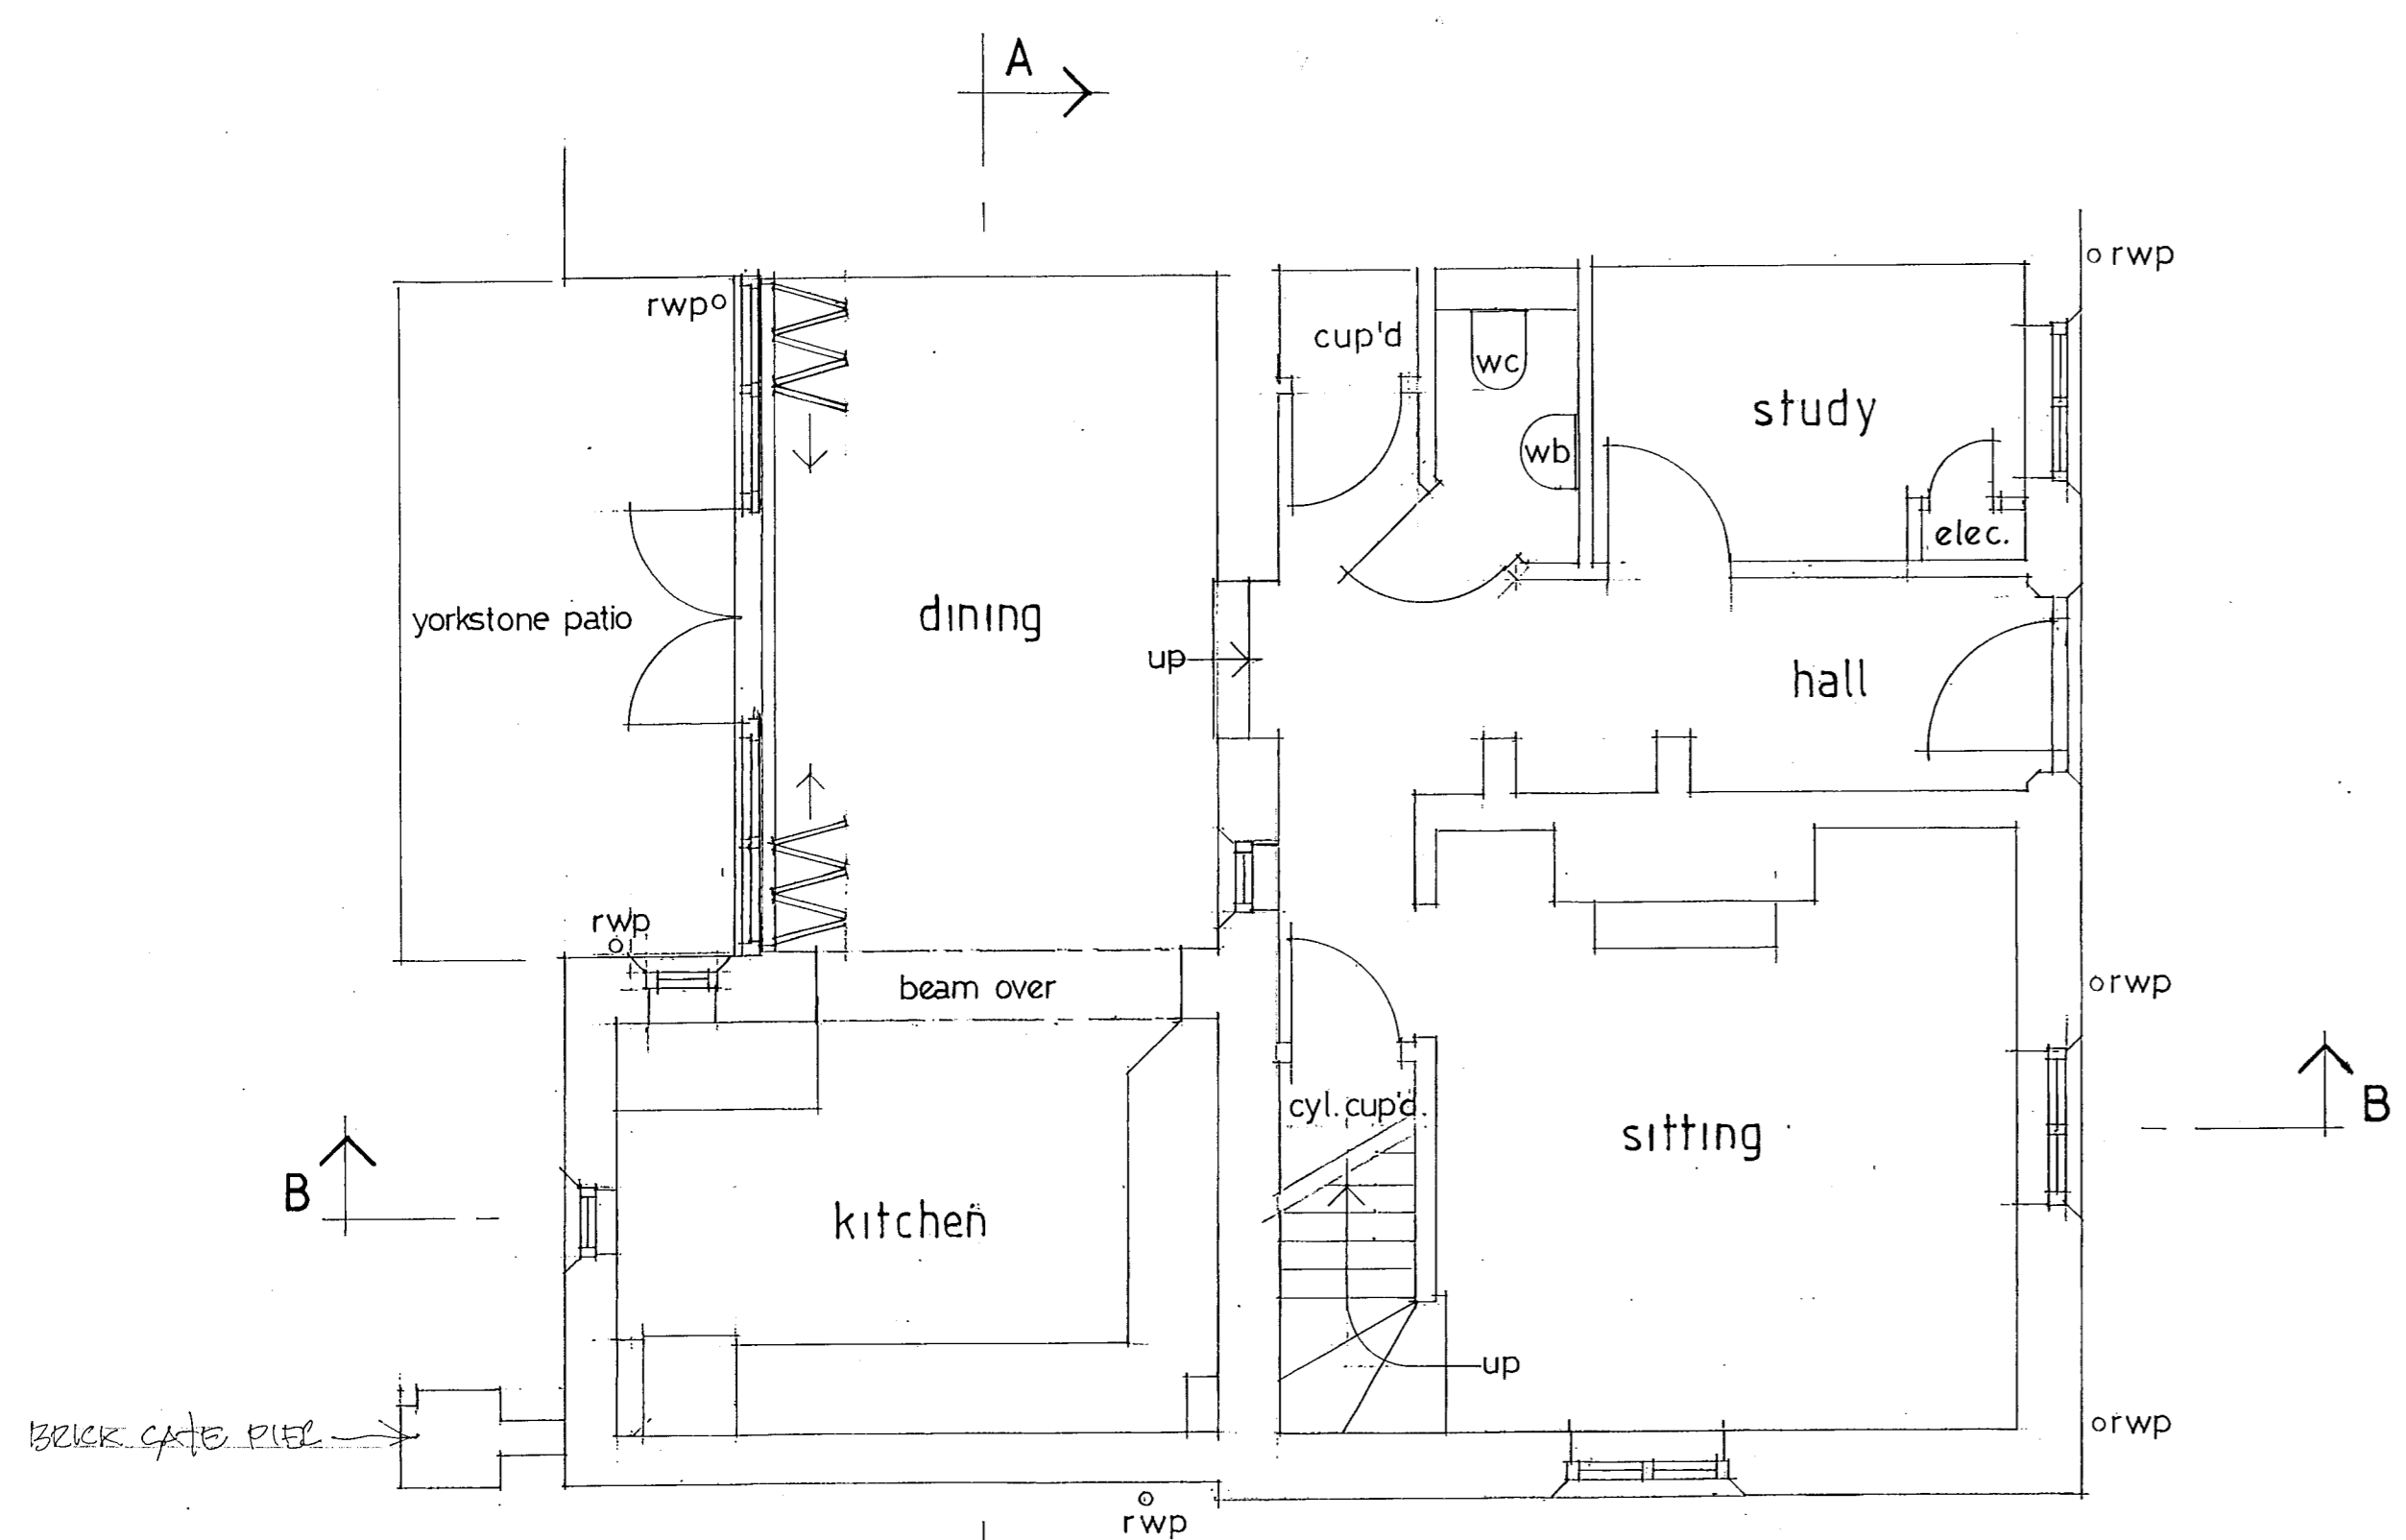

Ground Floor Plan

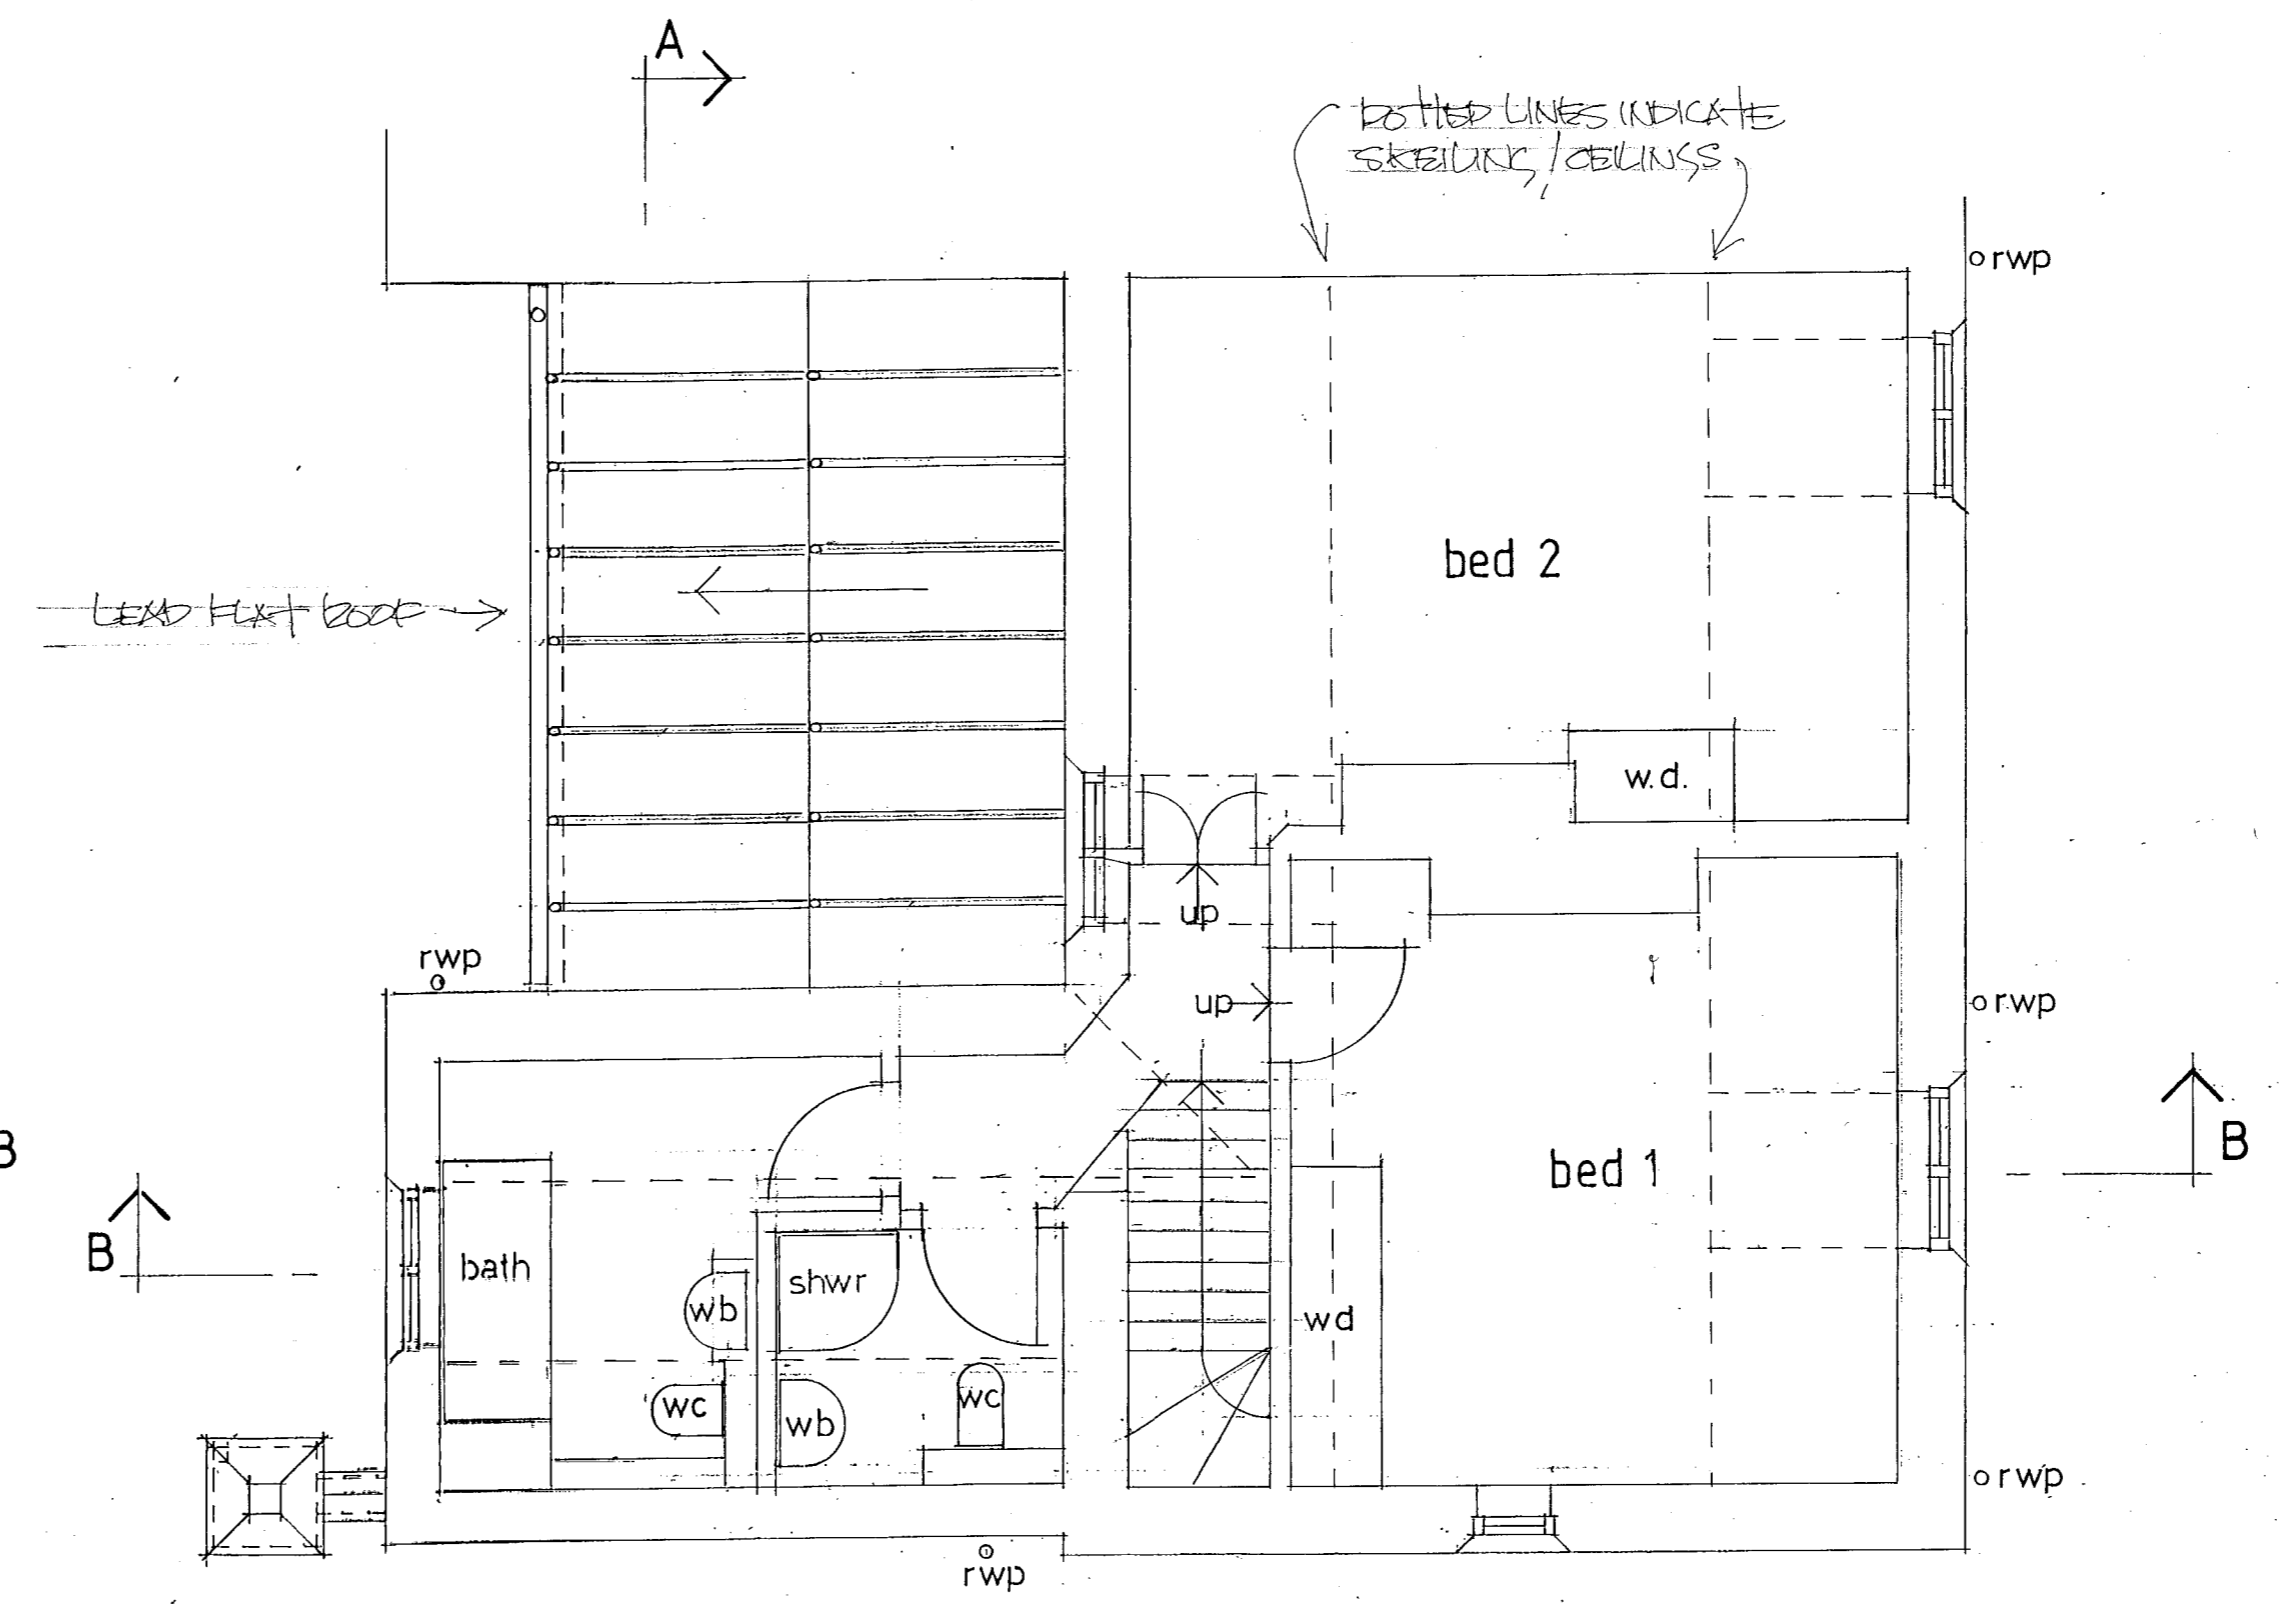

First Floor Plan

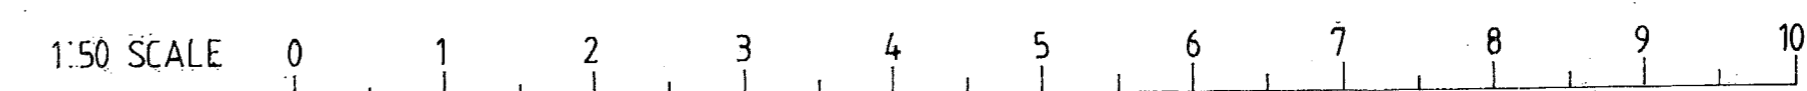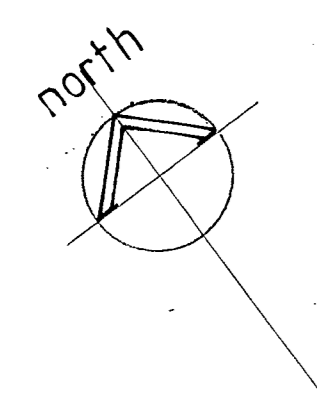

REV	DATE	DESCRIPTION
A		

REV	DATE	DESCRIPTION
A		

CLIENT  
Mr & Mrs. P. Stratten

PROJECT  
Proposed new dormer with access to existing flat roof with new glass balustrade and double glazing to dining doors  
1, Clockhouse Mews  
Swaylands, Penshurst

TITLE  
Floor & Roof Plans  
As Existing

SCALE  
1:50 at A1, 1:100 at A3

DATE  
April 2022

DRAWING N°	REVISION
CMP - 04	