




NOTES:

© THIS DRAWING IS COPYRIGHT AND REMAINS THE PROPERTY OF RPS DESIGN GROUP LTD. DO NOT SCALE FROM THIS DRAWING OTHER THAN FOR THE PURPOSE OF PLANNING - ALL DIMENSIONS TO BE CHECKED ON SITE

1:1250 scale

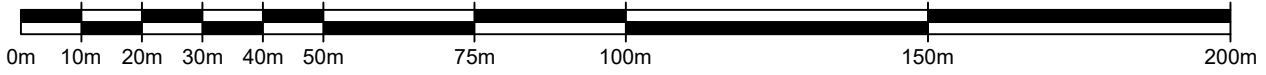

REVISION NOTES



DESIGN GROUP

0845 5442005

rpsdesigngroup.co.uk

Project No: RPS_22.07

Client: Switch Property Group

Site Address:

52a New Cut Lane

Drawing Title:

Site Location Plan

Date: Feb '23 Scale: 1:1250 @ A4

Drawn by: SS Checked by: AC

SS AC

Drawing No: **L100**
Status: **PLANNING**