


ELEVATION B.

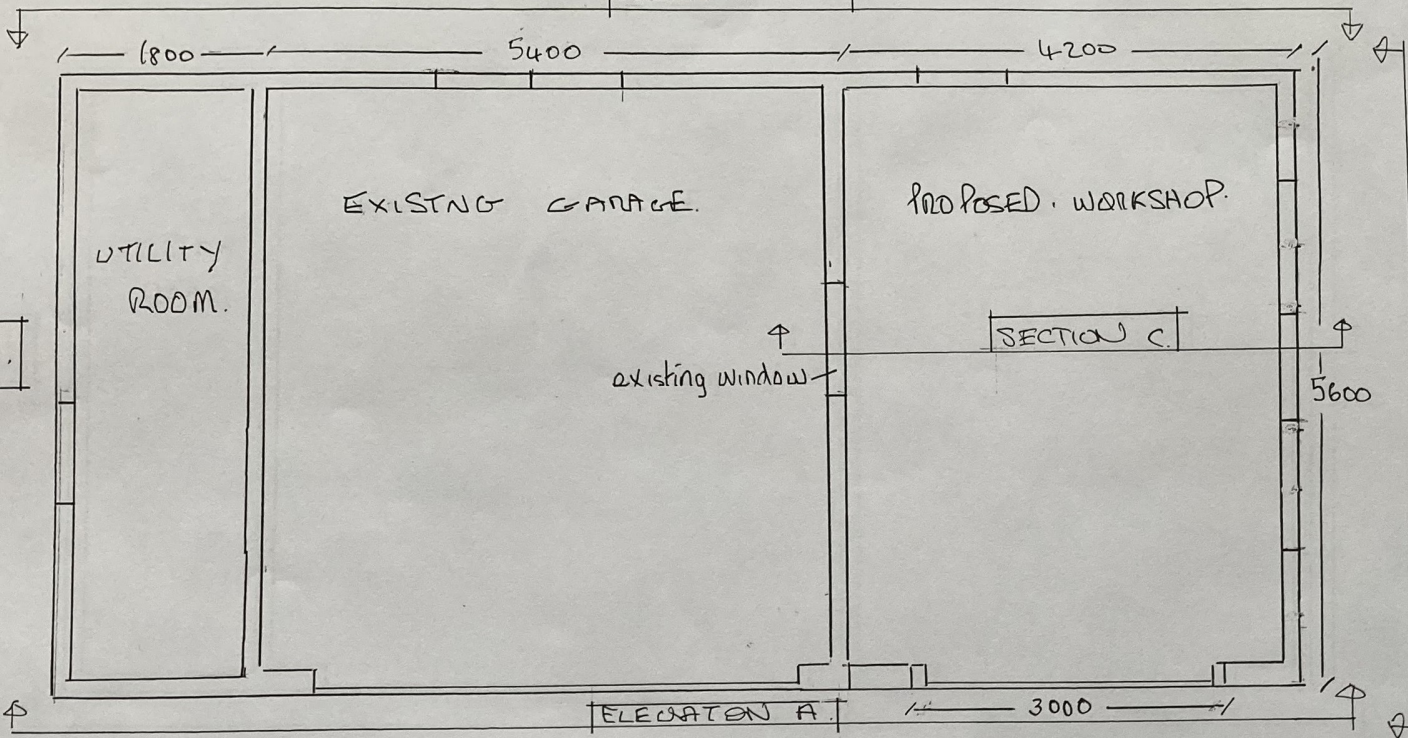

PLAN.

ELEVATION D.

ELEVATION A.

EXISTING GARAGE ROOF.

EXISTING GARAGE DOOR.

P.V.C. UPSTAIR.

P.V.C. FASCIA

PROPOSED GARAGE DOOR.

75 mm Ø plastic r.w. gutter and pipe

SHIPLAP timber cladding.

ELEVATION A.

PROPOSED WORKSHOP.

3 THE TYNNINGS.

BS20 8RB.

DWG. 1. SCALE 1:50