


EAST FACING
SIDE ELEVATION

SCALE 1:100

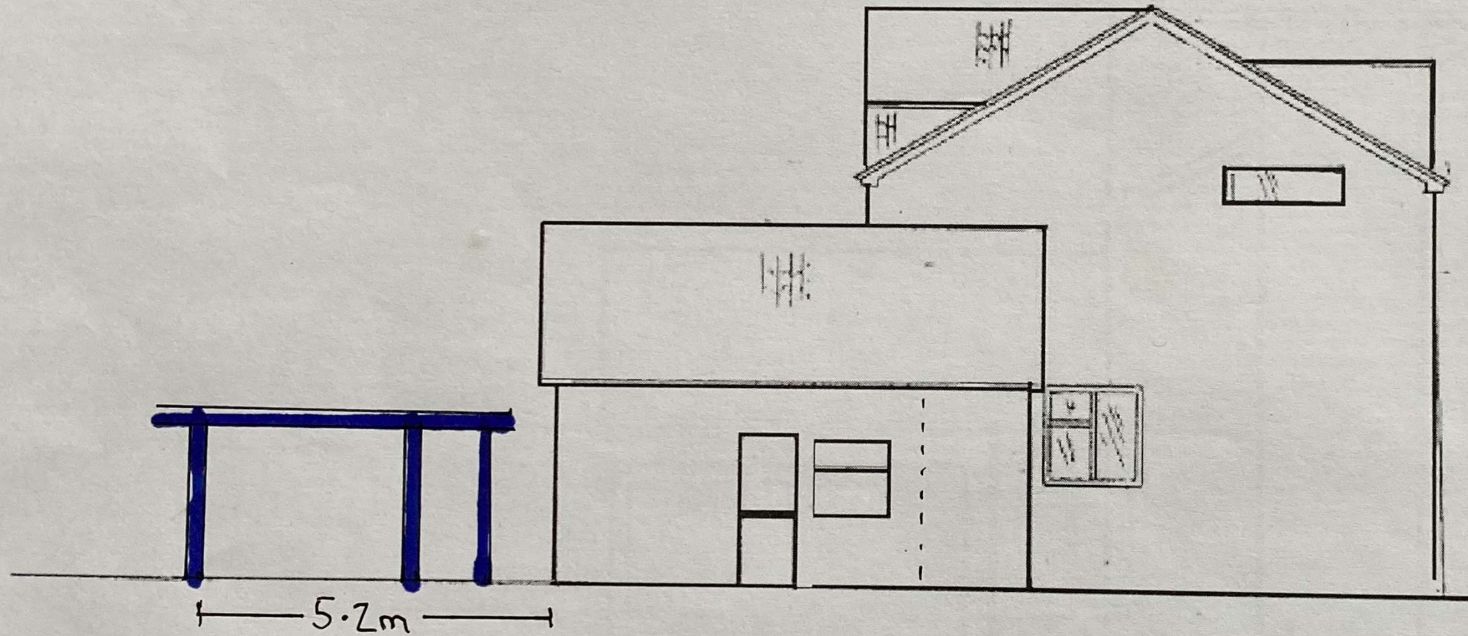

EXISTING PERGOLA W: 4.2m
D: 4.2m
H: 2.4m