


EAST FACING  
SIDE ELEVATION  
SCALE 1:100

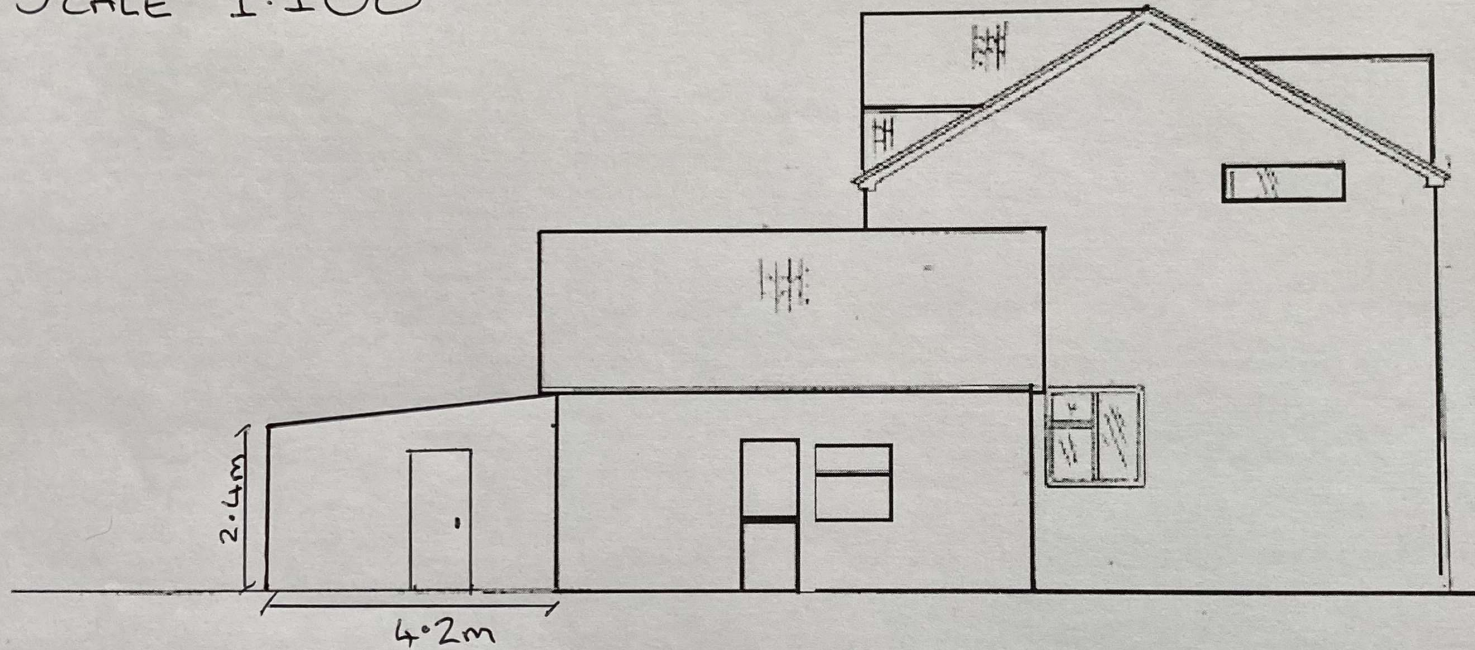

PROPOSED WORKSHOP

W: 4.2m

D: 6.0m

H: 2.4m