


WEST FACING  
SIDE ELEVATION

SCALE 1:100

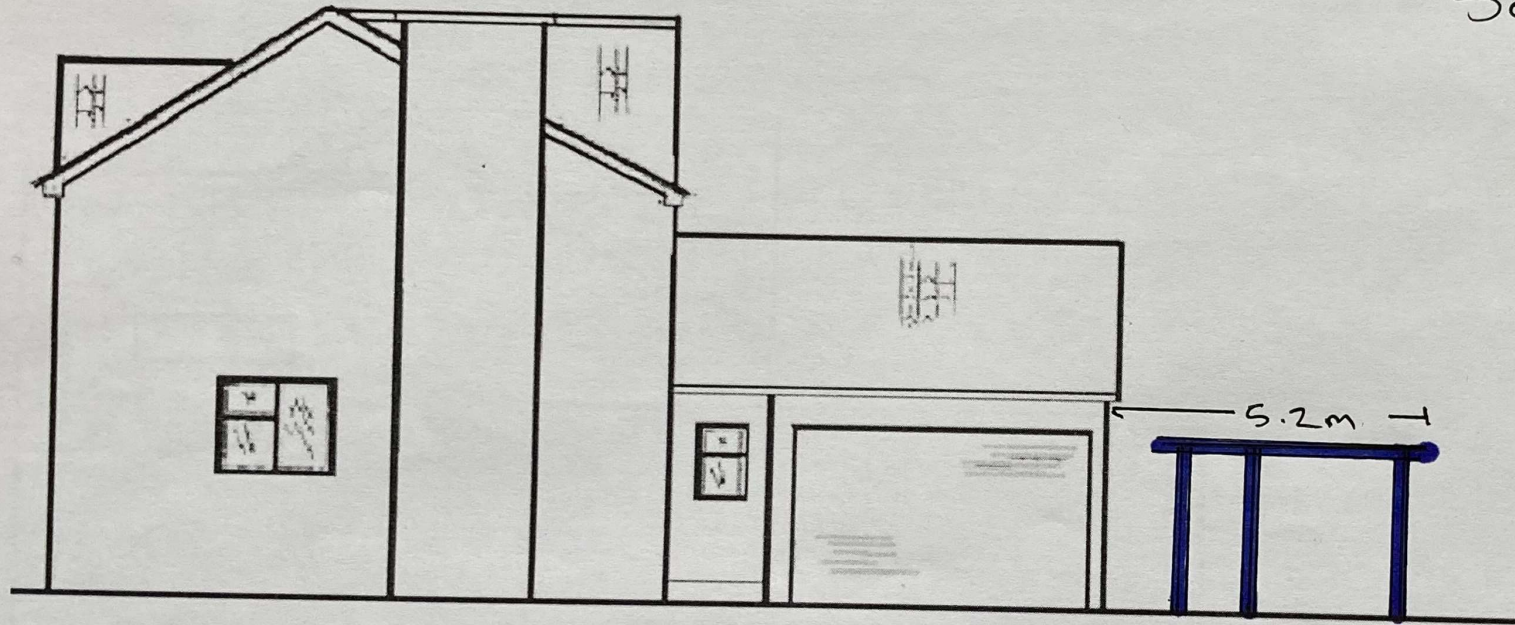

EXISTING PERGOLA W: 4.2m  
D: 4.2m  
H: 2.4m