



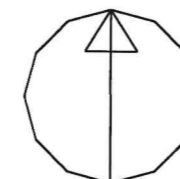

Serial number: 257891
 © Crown copyright and database right 2023
 Ordnance Survey licence 100048957
 Reproduction in whole or in part is prohibited
 without the prior permission of Ordnance Survey

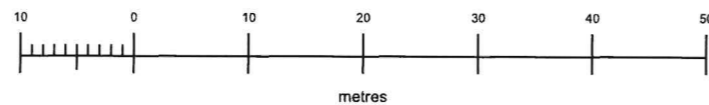

Jacqueline Mills
 49 St Mildred's Road
 London
 SE12 0RD

Client : Mr & Mrs Michael Mills

Address : 18 Towers Close, Bedlington, Northumberland,
 NE22 5ER

Drawing : Location Plan as existing

Job Ref :	Dwg No :	Revision :
2023/03	2023/03/001	A

Drawn : Jacqueline Mills MRICS	Scale : 1:1250 @A3
-----------------------------------	-----------------------