



ROOF TILES RECLAIMED  
WALLS TIMBER CLADDING  
WINDOWS ALUMINIUM

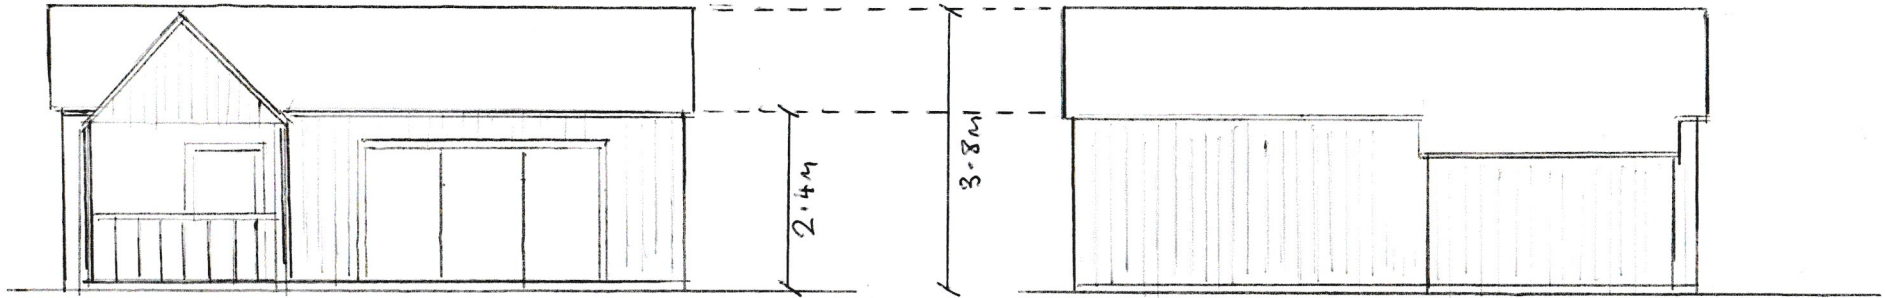


WEST ELEVATION

EAST ELEVATION

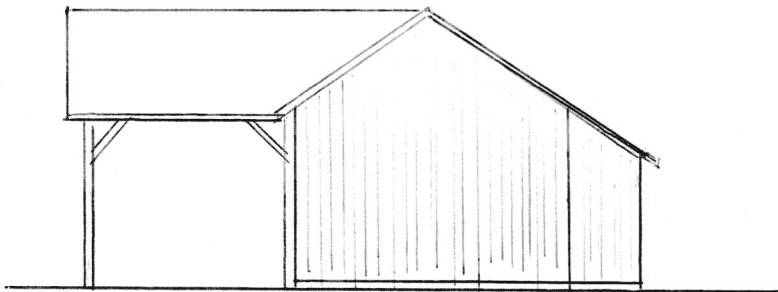

SOUTH ELEVATION

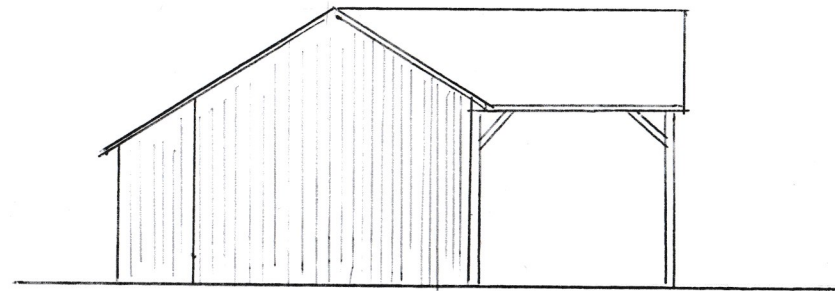

NORTH ELEVATION

TITLE	SUMMER HOUSE
LOCATION	WESTFIELD HOUSE
SCALE	1:100 @ A4
DATE	APRIL 2023