

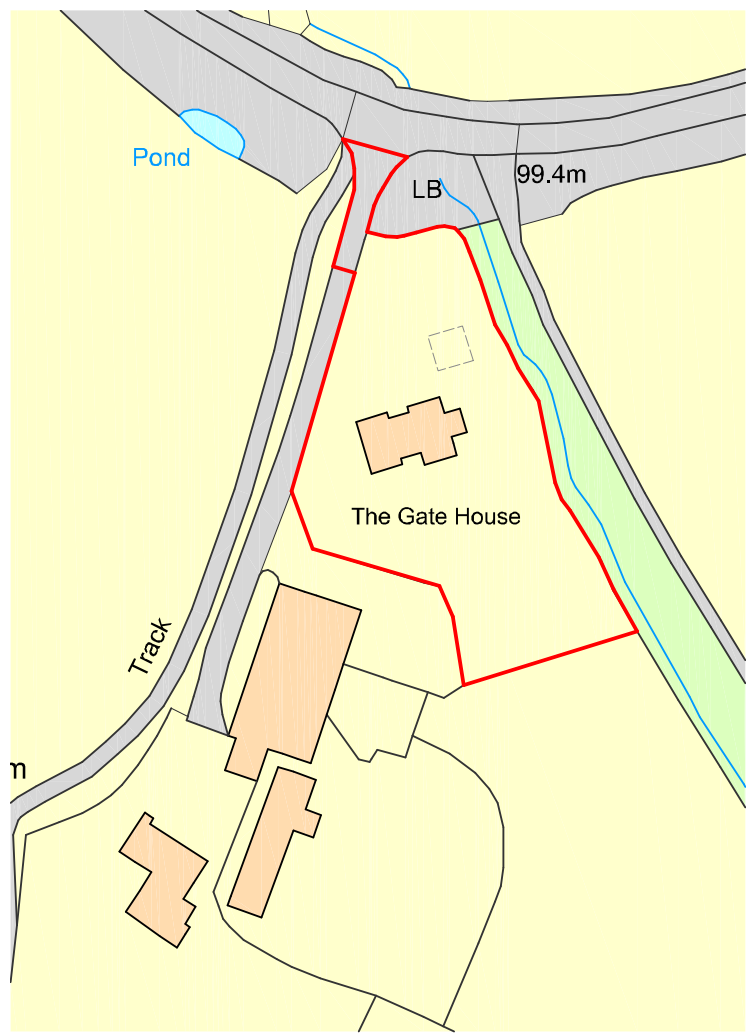
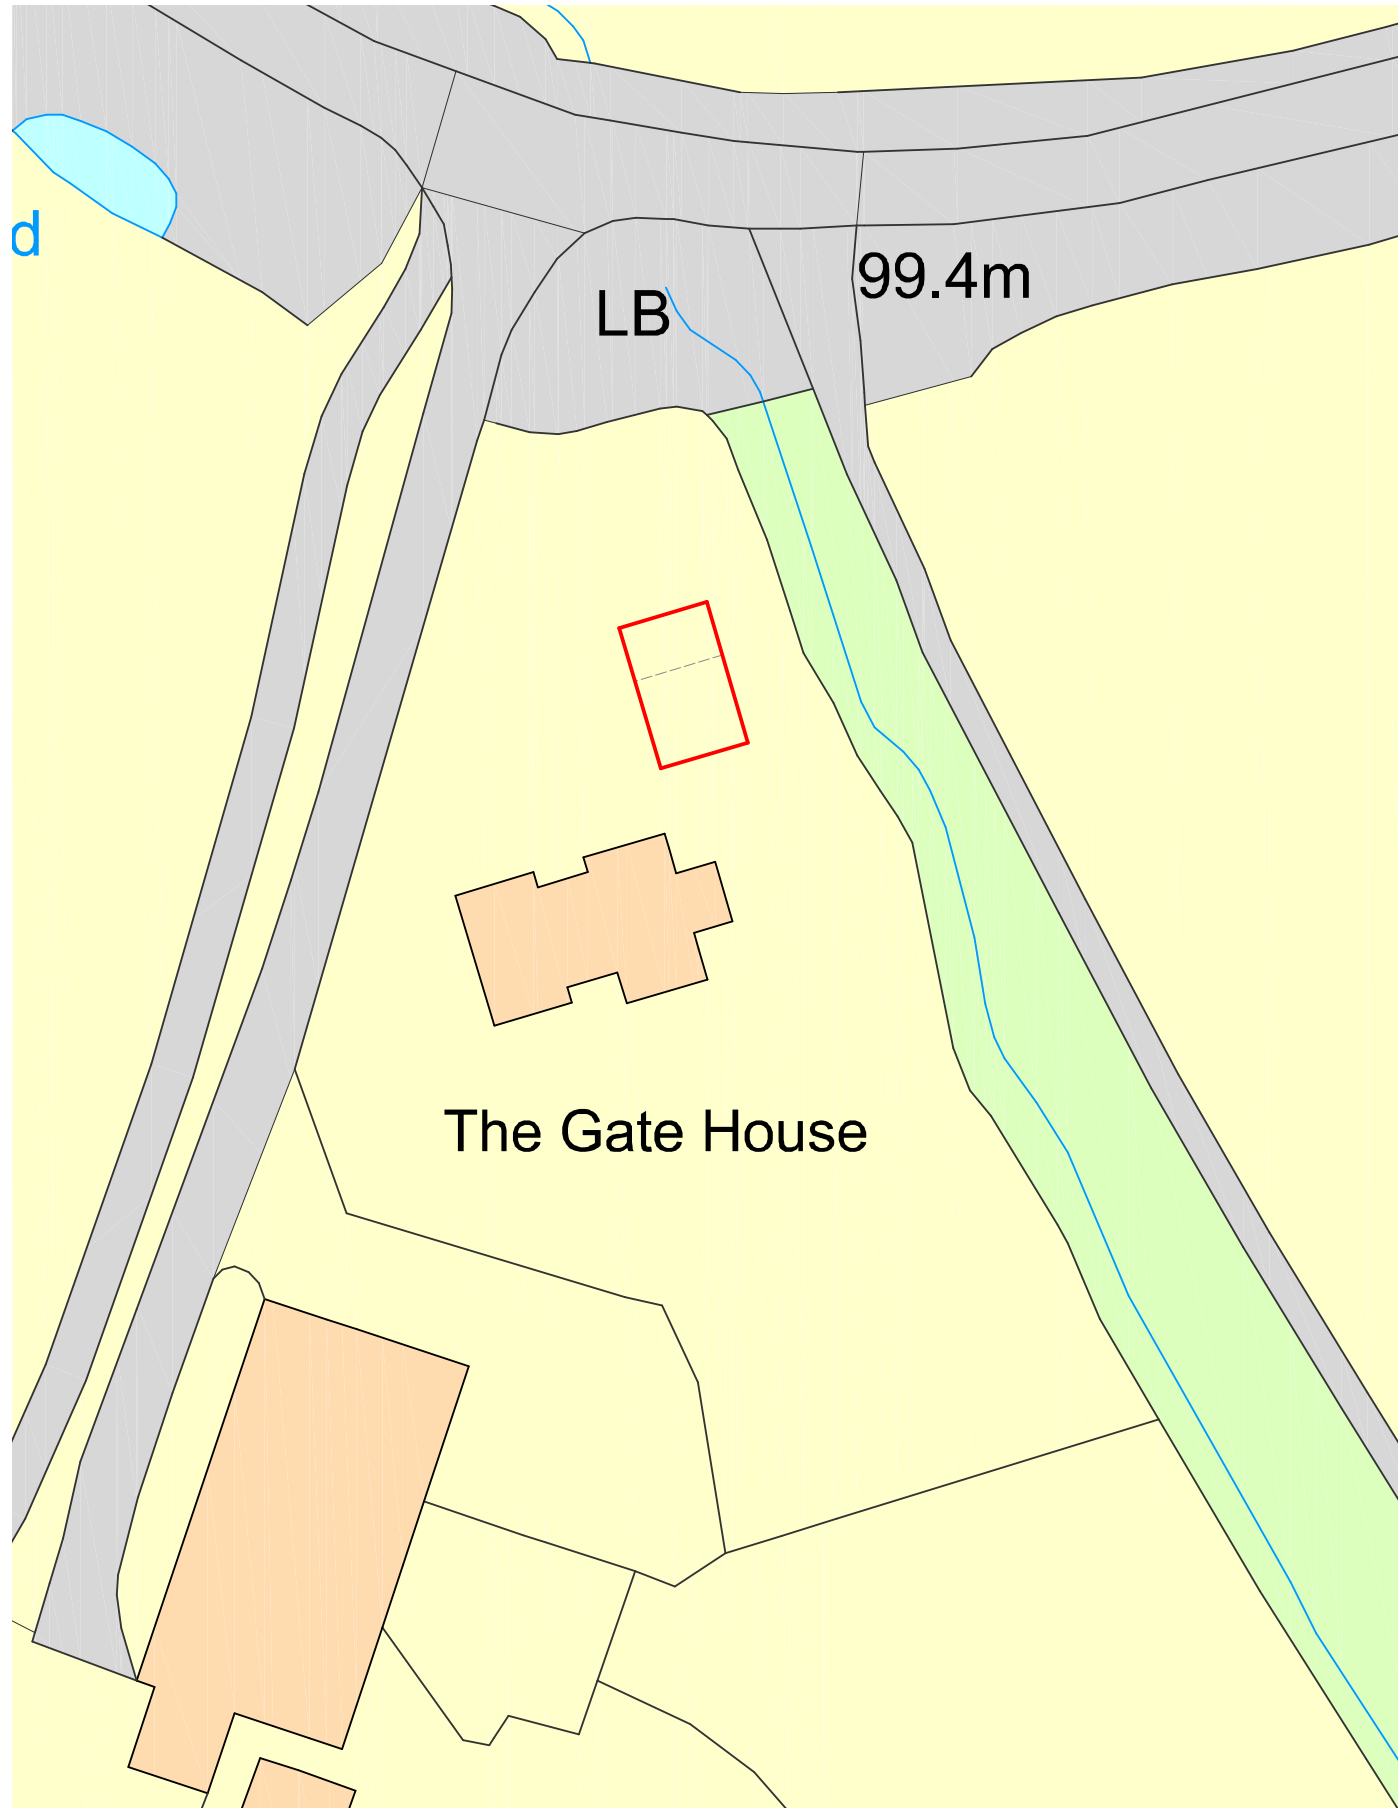


Schedule of Revisions			
Rev:	Description:	Date:	Initial:
A	Carriage rotated	25,04,23	

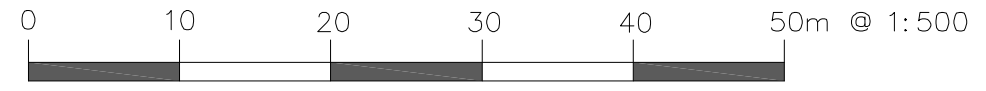

Ordnance Survey, (c) Crown Copyright 2022. All rights reserved. Licence number 100022432

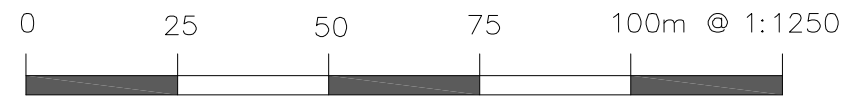

Client:
Ian Redmile

Project:
The Gatehouse Thaxted Road, Debden CB11 3LS

Drawing:
Site and Location Plan

Scale:
As indicated @ A3 1:1250 1:500

Drawn by: Checked By: Revision:
A

Drawing No:
173 - 01

THIS DRAWING IS A COPYRIGHT
All dimensions to be checked on site or in the workshop before work commences.
Only figured dimensions to be worked to. Any discrepancies to be reported to CANNON
Architectural Design Ltd.