


GENERAL NOTES:

1. All dimensions noted are in millimetres unless stated otherwise.
2. All levels to be above Ordnance Survey Datum defined levels (A.O.Dm) unless noted otherwise.
3. Do not scale from this drawing, if dimensions are not clear ask.
4. This document has been created in accordance with Plandescil Ltd. Terms & Conditions along with the scope of works provided by the client to Plandescil Ltd. Any use of this document other than for its original purpose is prohibited, Plandescil Ltd. accept no liability for any third party uses of this document.
5. Plandescil Ltd. to be immediately notified of any suspected omissions or discrepancies.
6. This drawing is to be read in conjunction with all other relevant documents relating to the project.
7. All setting out to be coordinated by the Contractor and to be checked onsite prior to construction.

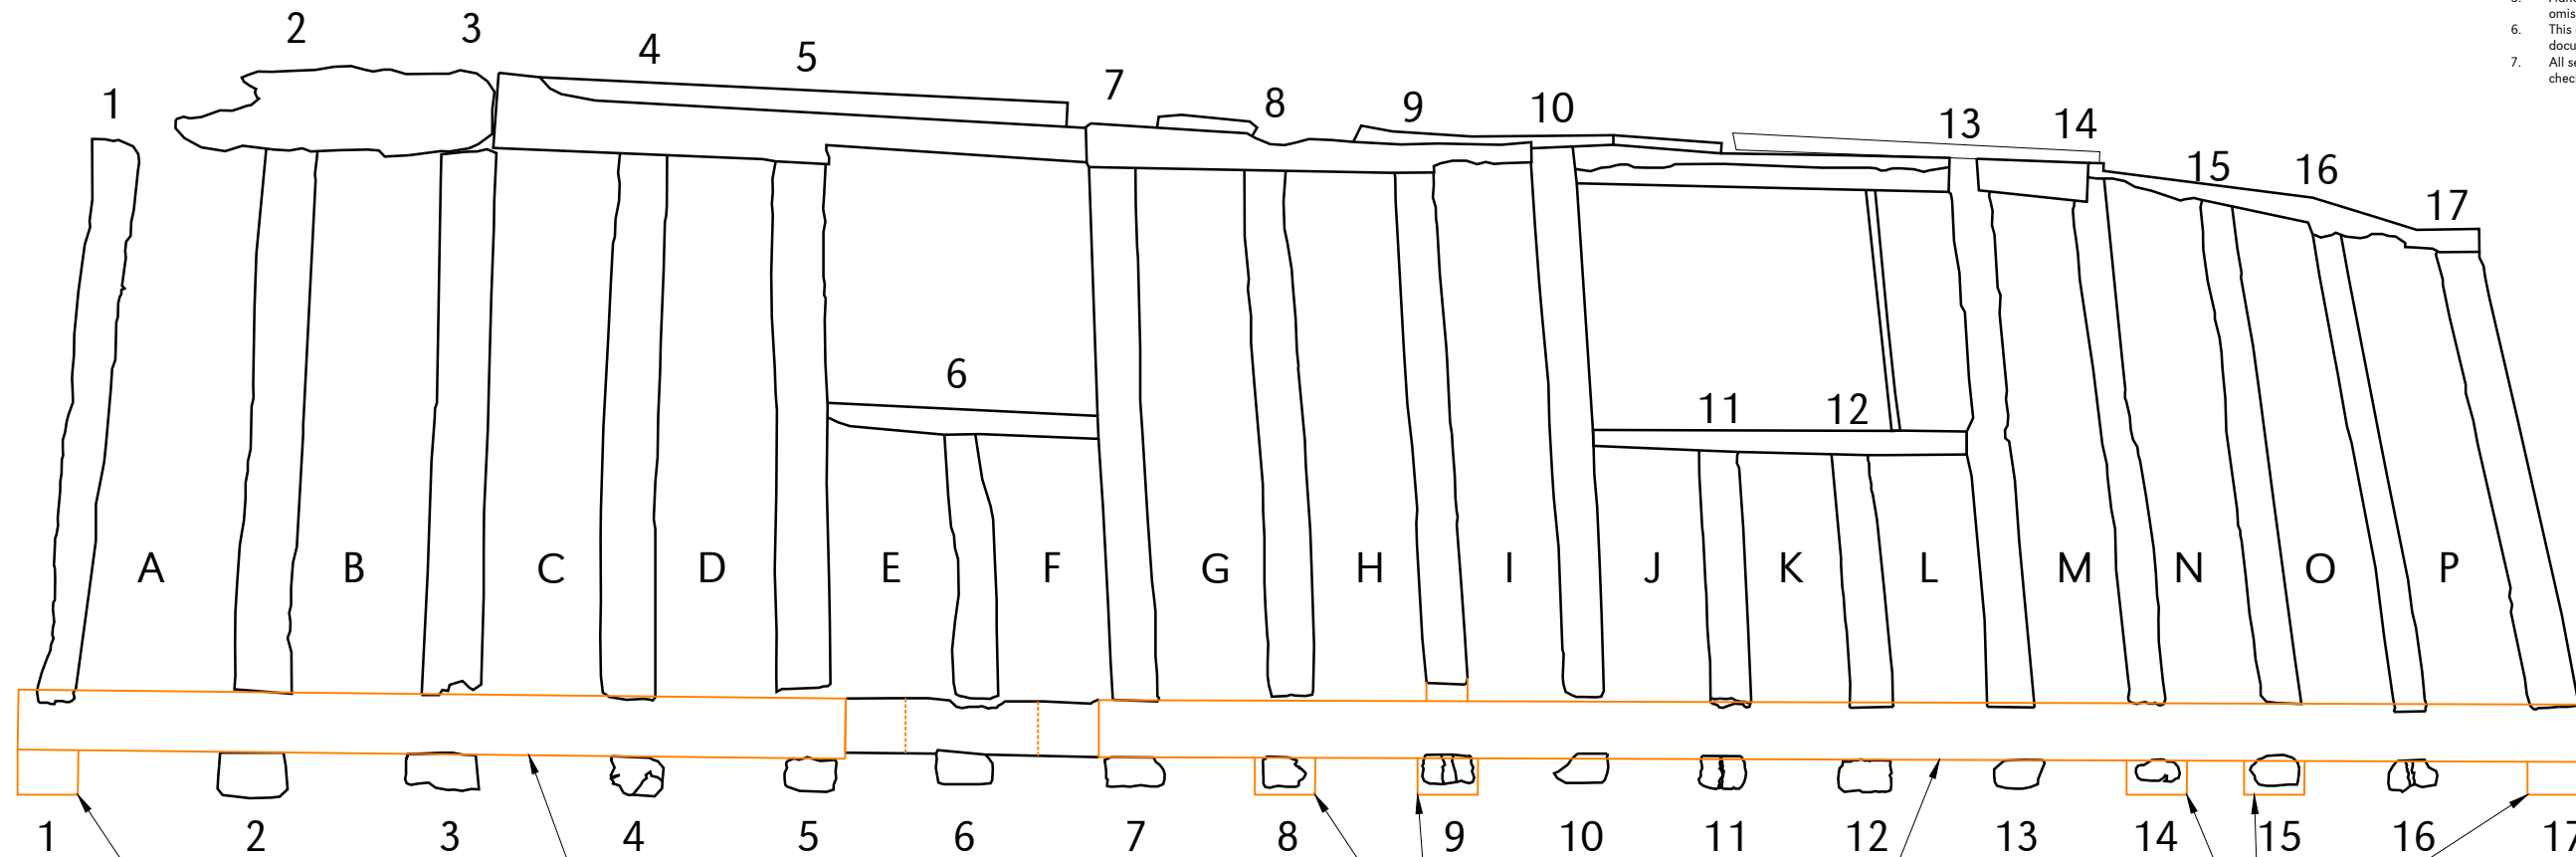

New Joist end
Dowel fixed to existing

New seasoned hardwood jetty beam
lap jointed to retained section of timber

New Joist end
Dowel fixed to existing

New seasoned hardwood jetty beam
lap jointed to retained section of timber

New Joist end
Dowel fixed to existing

FOR PLANNING				
Rev	Date	Rev By	Chkd	Description
0	XX-XX-XX	-	XXX	First Issue

plandescil
consulting engineers

Connaught Road Attleborough Norfolk NR17 2BW
Telephone: (01953) 452001 Fax: (01953) 456955
E-mail: pdc@plandescil.co.uk www.plandescil.co.uk

civil / structural / environmental / surveying

Client

Mr K. Weed

Project

The Manor House
Westgate
Walsingham, NR22 6DY

Drawing Title

Jetty Beam Replacment
Proposed

Scale U.N.O. Date Drawn By
NTS @ (A3) April 2023 PJD

Drawing No.	26632/123	Rev	0
-------------	-----------	-----	---