


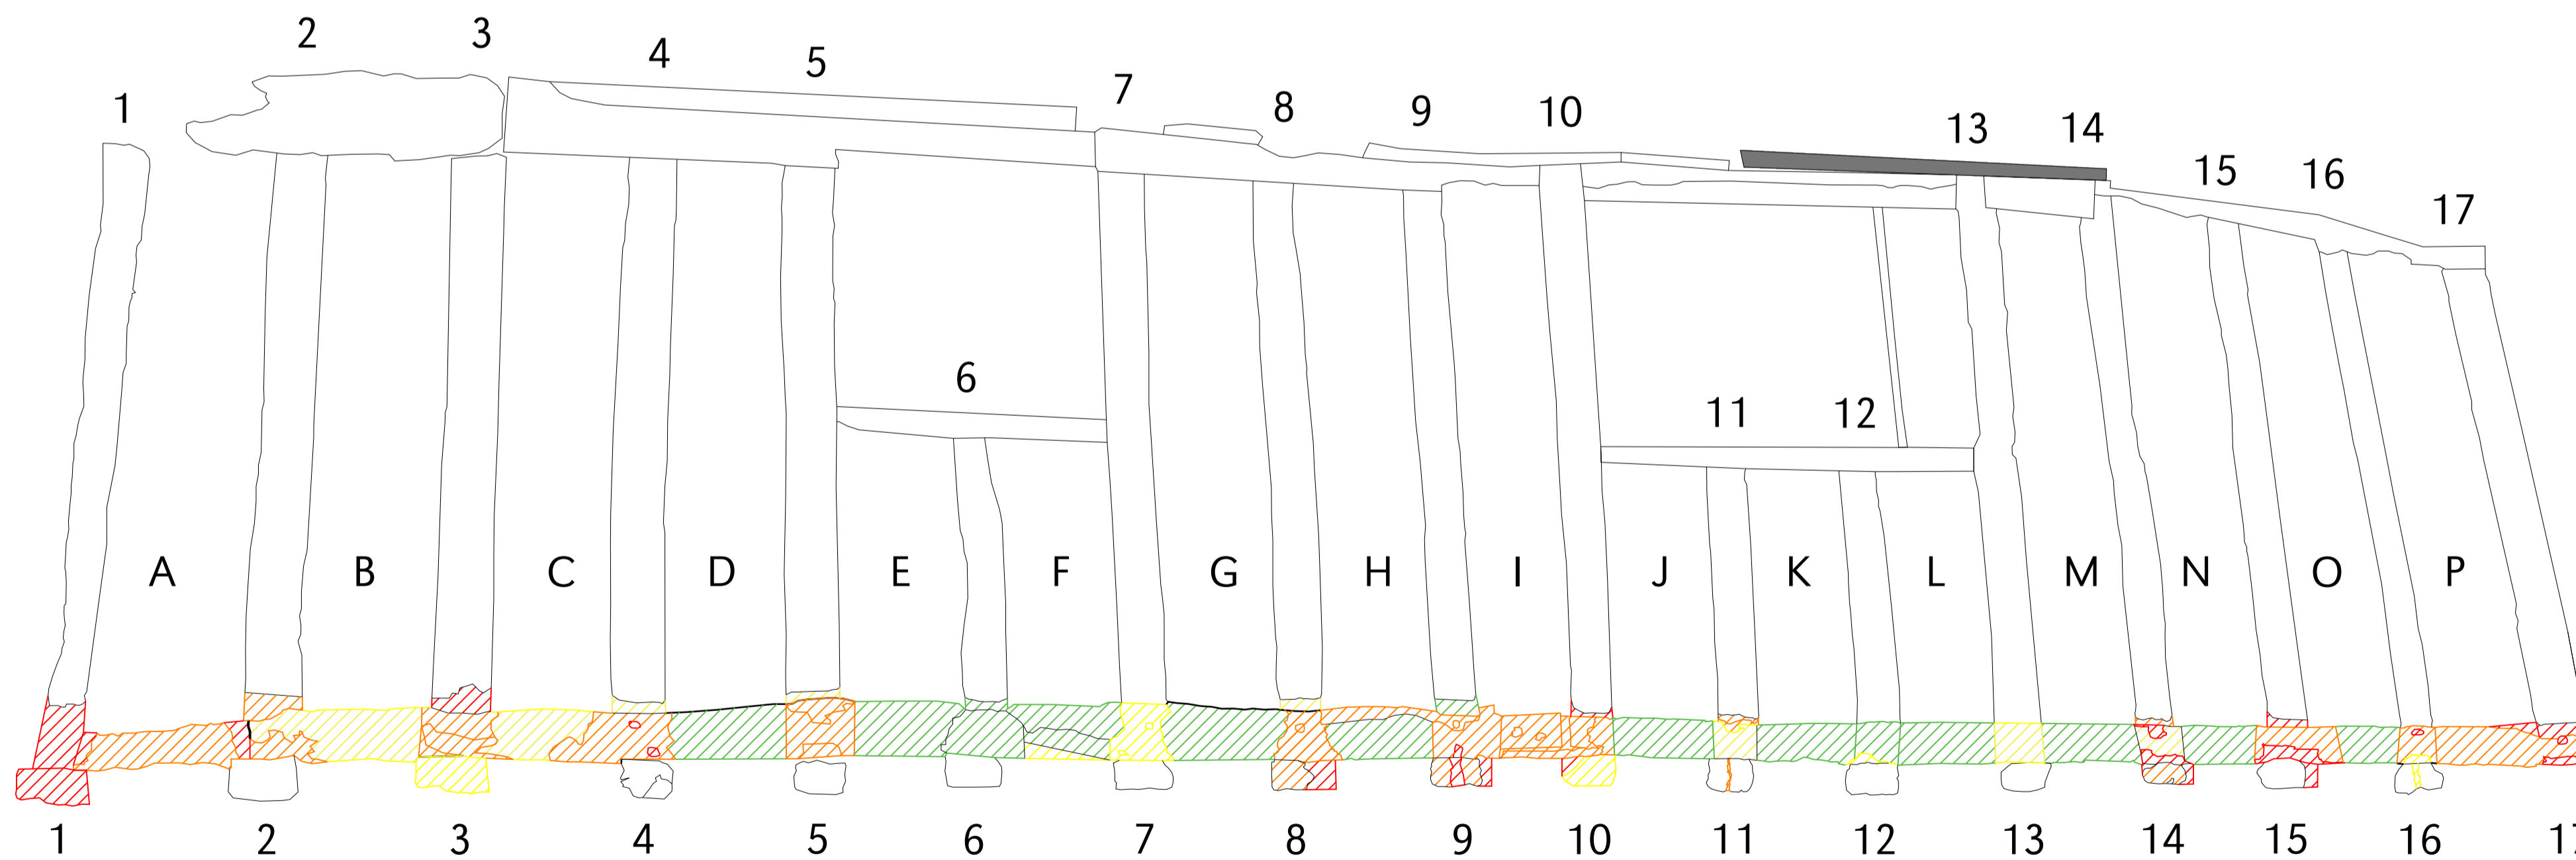

- GENERAL NOTES:
1. All dimensions noted are in millimetres unless stated otherwise.
 2. All levels to be above Ordnance Survey Datum defined levels (A.O.Dm) unless noted otherwise.
 3. Do not scale from this drawing, if dimensions are not clear ask.
 4. This document has been created in accordance with Plandescil Ltd. Terms & Conditions along with the scope of works provided by the client to Plandescil Ltd. Any use of this document other than for its original purpose is prohibited, Plandescil Ltd. accept no liability for any third party uses of this document.
 5. Plandescil Ltd. to be immediately notified of any suspected omissions or discrepancies.
 6. This drawing is to be read in conjunction with all other relevant documents relating to the project.
 7. All setting out to be coordinated by the Contractor and to be checked onsite prior to construction.



KEY

	Entire section missing/rotten/damaged
	More than two thirds of section missing/rotten/damaged
	Between one and two thirds of section missing/rotten/damaged
	Less than one third of section missing/rotten/damaged

FOR PLANNING

0	XX:XX:XX	-	XXX	First Issue
Rev	Date	Rev By	Chkd	Description

plandescil
consulting engineers

Connaught Road Attleborough Norfolk NR17 2BW
Telephone: (01953) 452001 Fax: (01953) 456955
Email: pdc@plandescil.co.uk www.plandescil.co.uk

civil / structural / environmental / surveying

Client
Mr K. Weed

Project
**The Manor House
Westgate
Walsingham, NR22 6DY**

Drawing Title
**Bressumer Jetty Beam
Condition Survey**

Scale	U.N.O.	Date	March 2023	Drawn By	PJD
Drawing No.	26632/122			Rev	0

This drawing and the works depicted thereon are the copyright of Plandescil Consulting Engineers Ltd. Unauthorised reproduction infringes copyright.