



Scale Rule 1 : 100

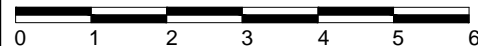

Existing Right Elevation

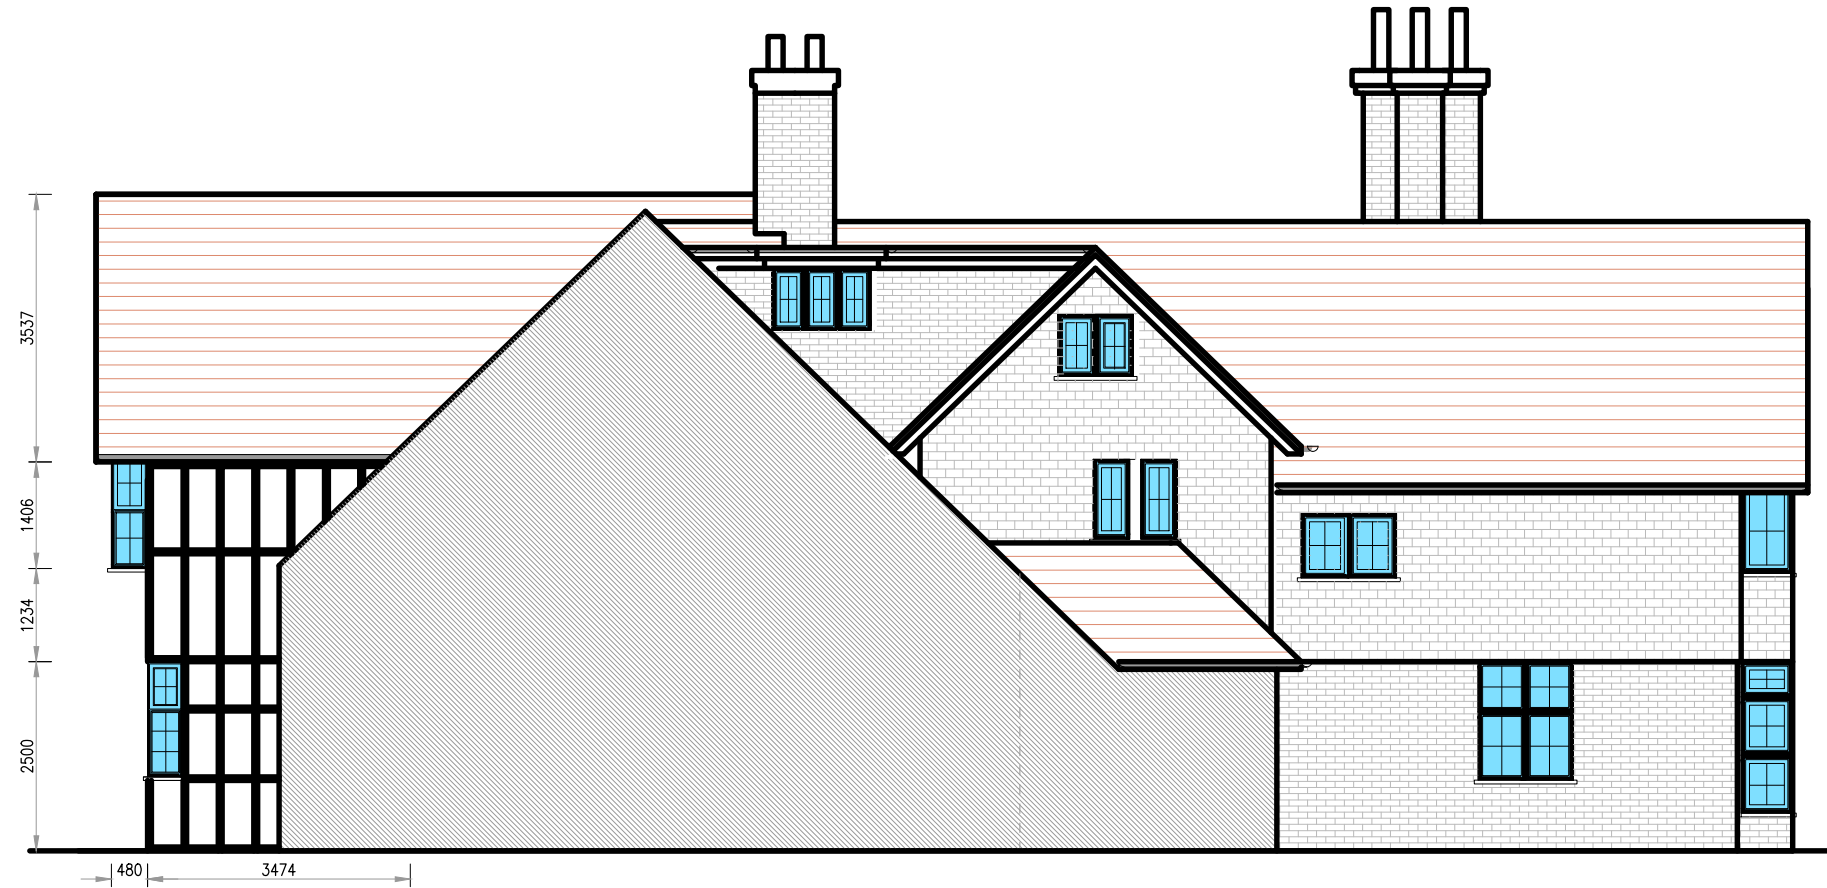

Existing Left Elevation

NOTES

Do not scaled this drawing.  
Can be scaled for planning purposes  
All dimensions to be checked on site prior to commencement or manufacture

Copyright always remains with TSJ Drawings and is protected by the Copyrights Act Section 47 1988 Act.  
Written permission must be obtained from TSJ Drawings to use these drawings by any Third Party in advance of such use.

THIS DRAWING IS TO BE READ IN CONJUNCTION WITH THE FOLLOWING DRAWINGS 01, 02, 03, 04, 10, 11, 12

Rev	Date	By	Ck	Comment



Unit 8  
48A Upper Fant Road  
Maidstone  
Kent  
ME16 8DN  
Tel : 01622 715588  
email : info@tsjdrawings.co.uk  
website : www.tsjdrawings.co.uk

Client  
**Mr H. Murphy**

Site Address  
**7 Rumwood Court,  
Sutton Road,  
Maidstone.  
Kent.  
ME17 3NN**

Drawing Title  
**Existing  
Left And Right Elevations**

Status  
**Listed Building Consent**

Scale  
Date **17/01/22**  
Designed by **SJ** Drawn by **HD** Checked by **SJ** Approved by **-**

Drawing No. **21/1171/HD/03/Left&Right** Rev. **A**