



Proposed Block Plan Scale 1:200

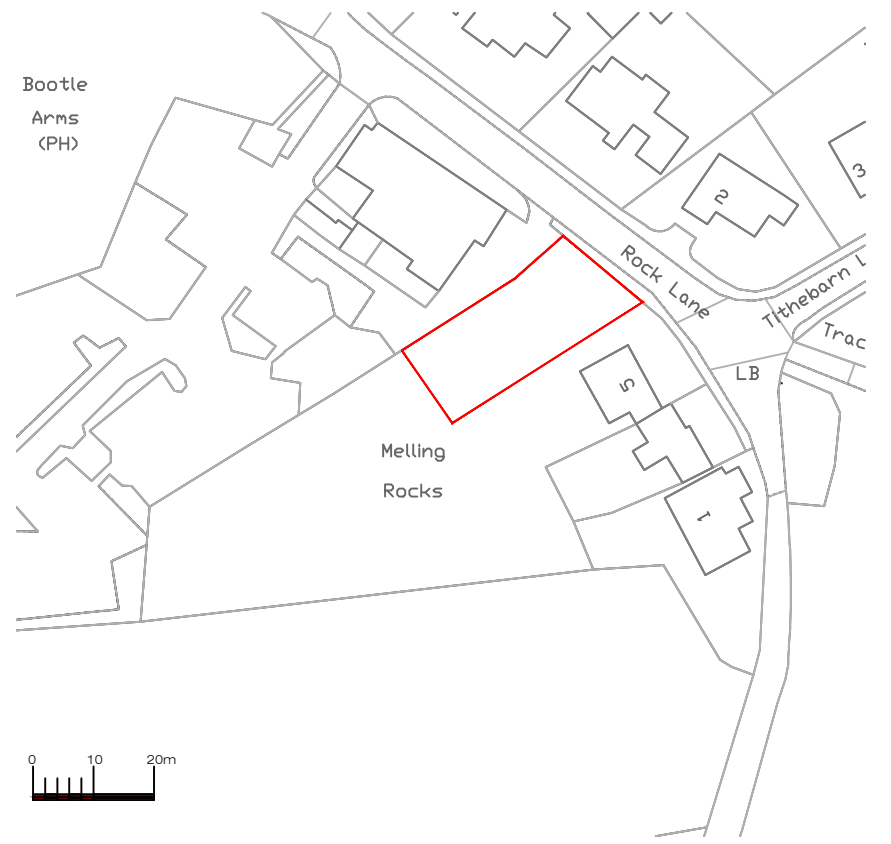

Scale 1:1250

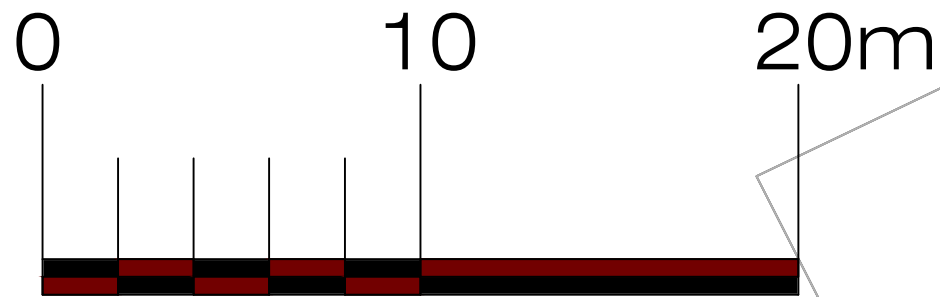

© Crown Copyright and database rights 2022 OS 100047474

Address				
Vacant site adjacent to 5 Rock Lane, L31				
Drawing title				
Site Location Plans				
Chkd	Appvd	date	scale	drawn
			1:1250/1:200 © A3	
DRAWING No. 003				rev