




DG12 ELEVATION (Outward Opening)
1:20

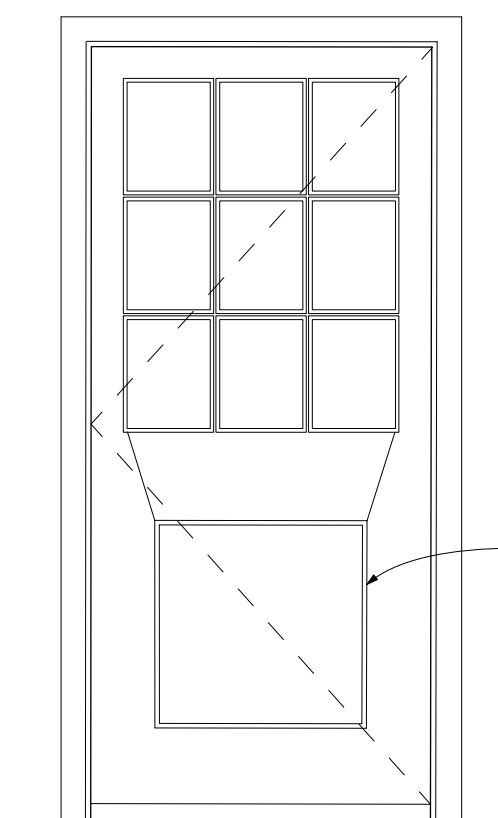


DG09 ELEVATION (Inward Opening)
1:20

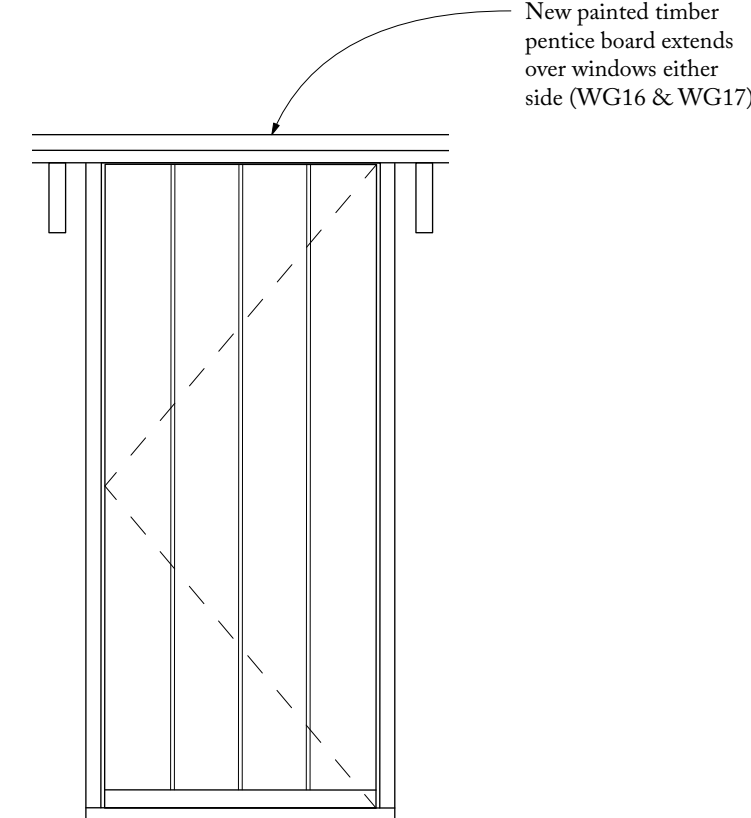


DG07 ELEVATION (Inward Opening)
(New door in existing opening) 1:20

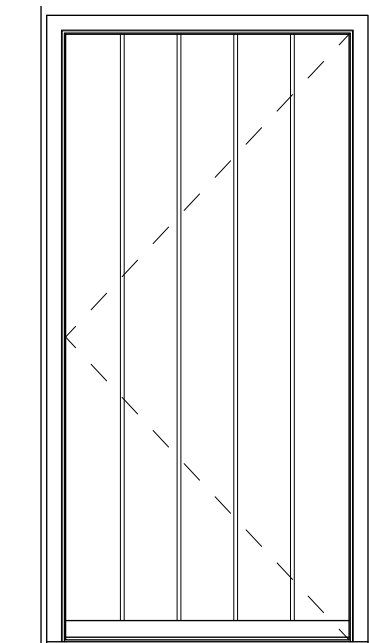


DG14 ELEVATION (Outward Opening)
1:20

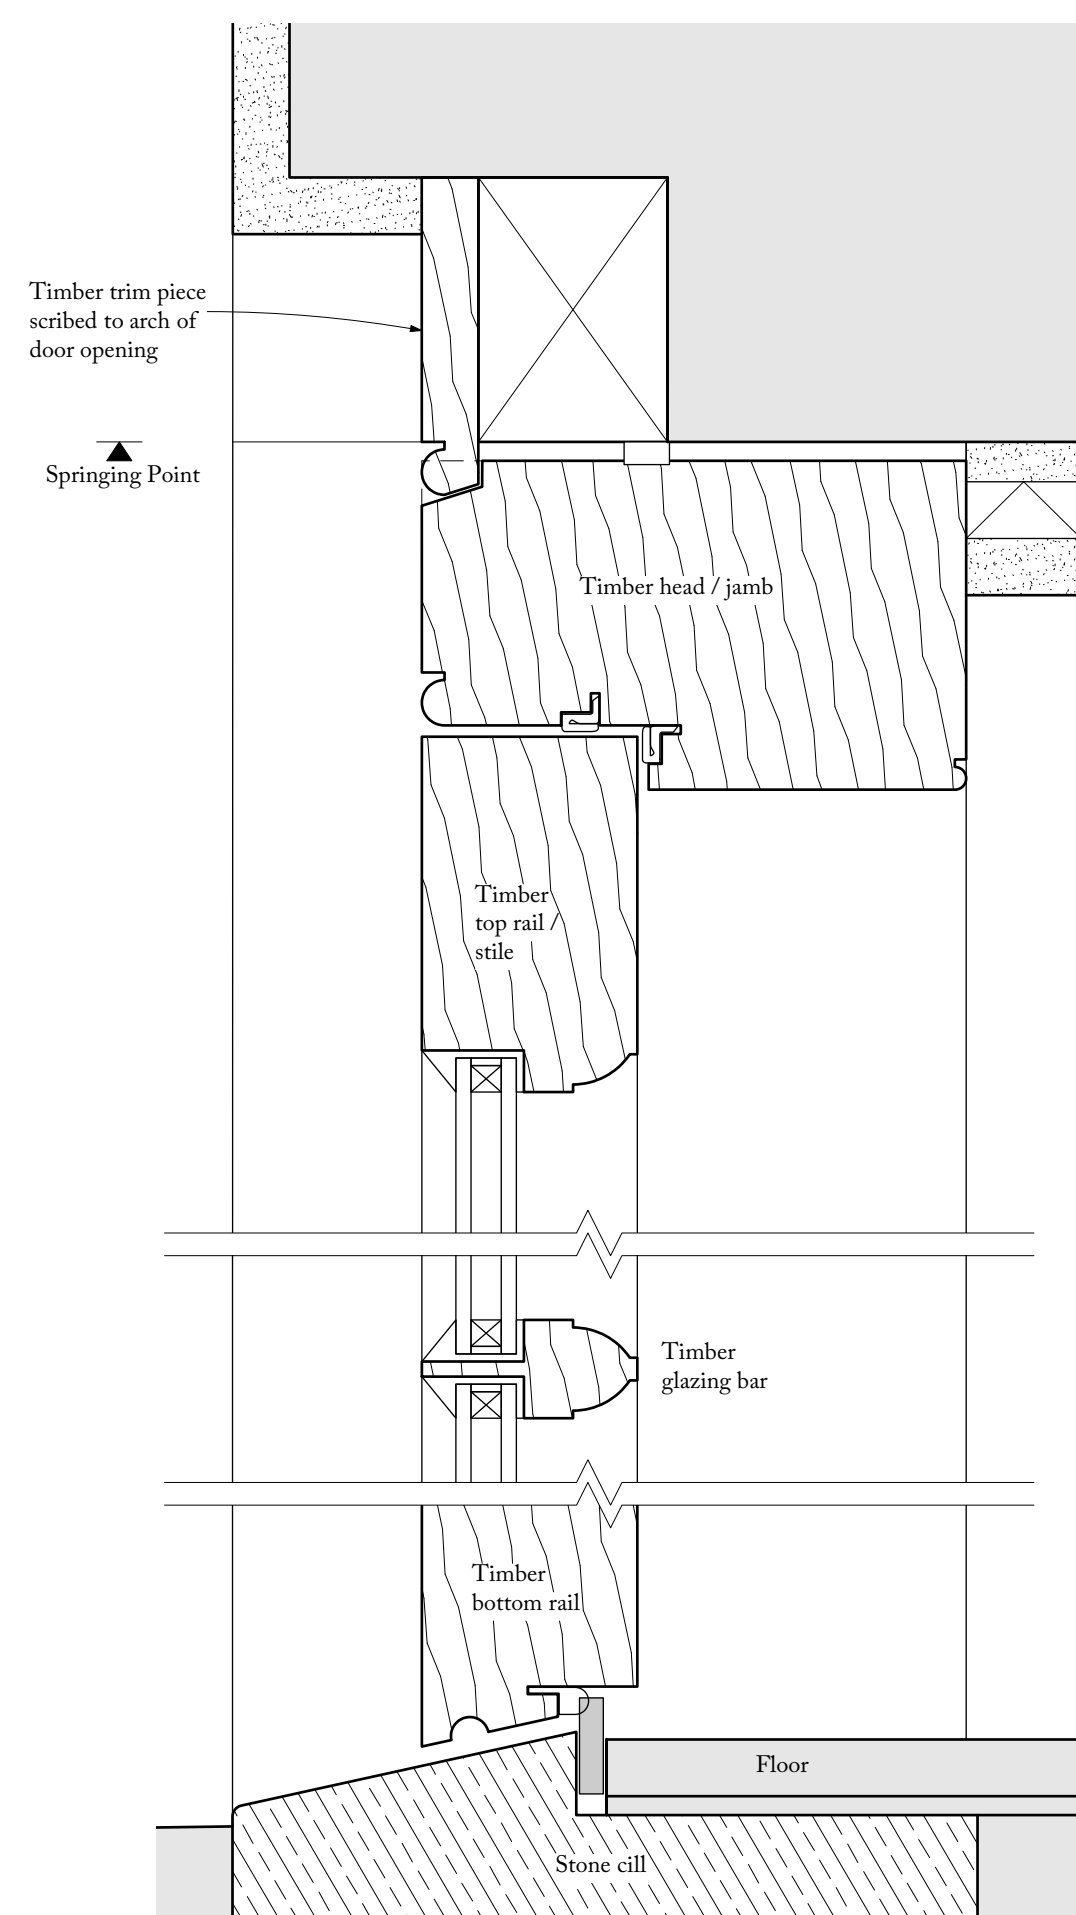


DG12 SECTION
1:2

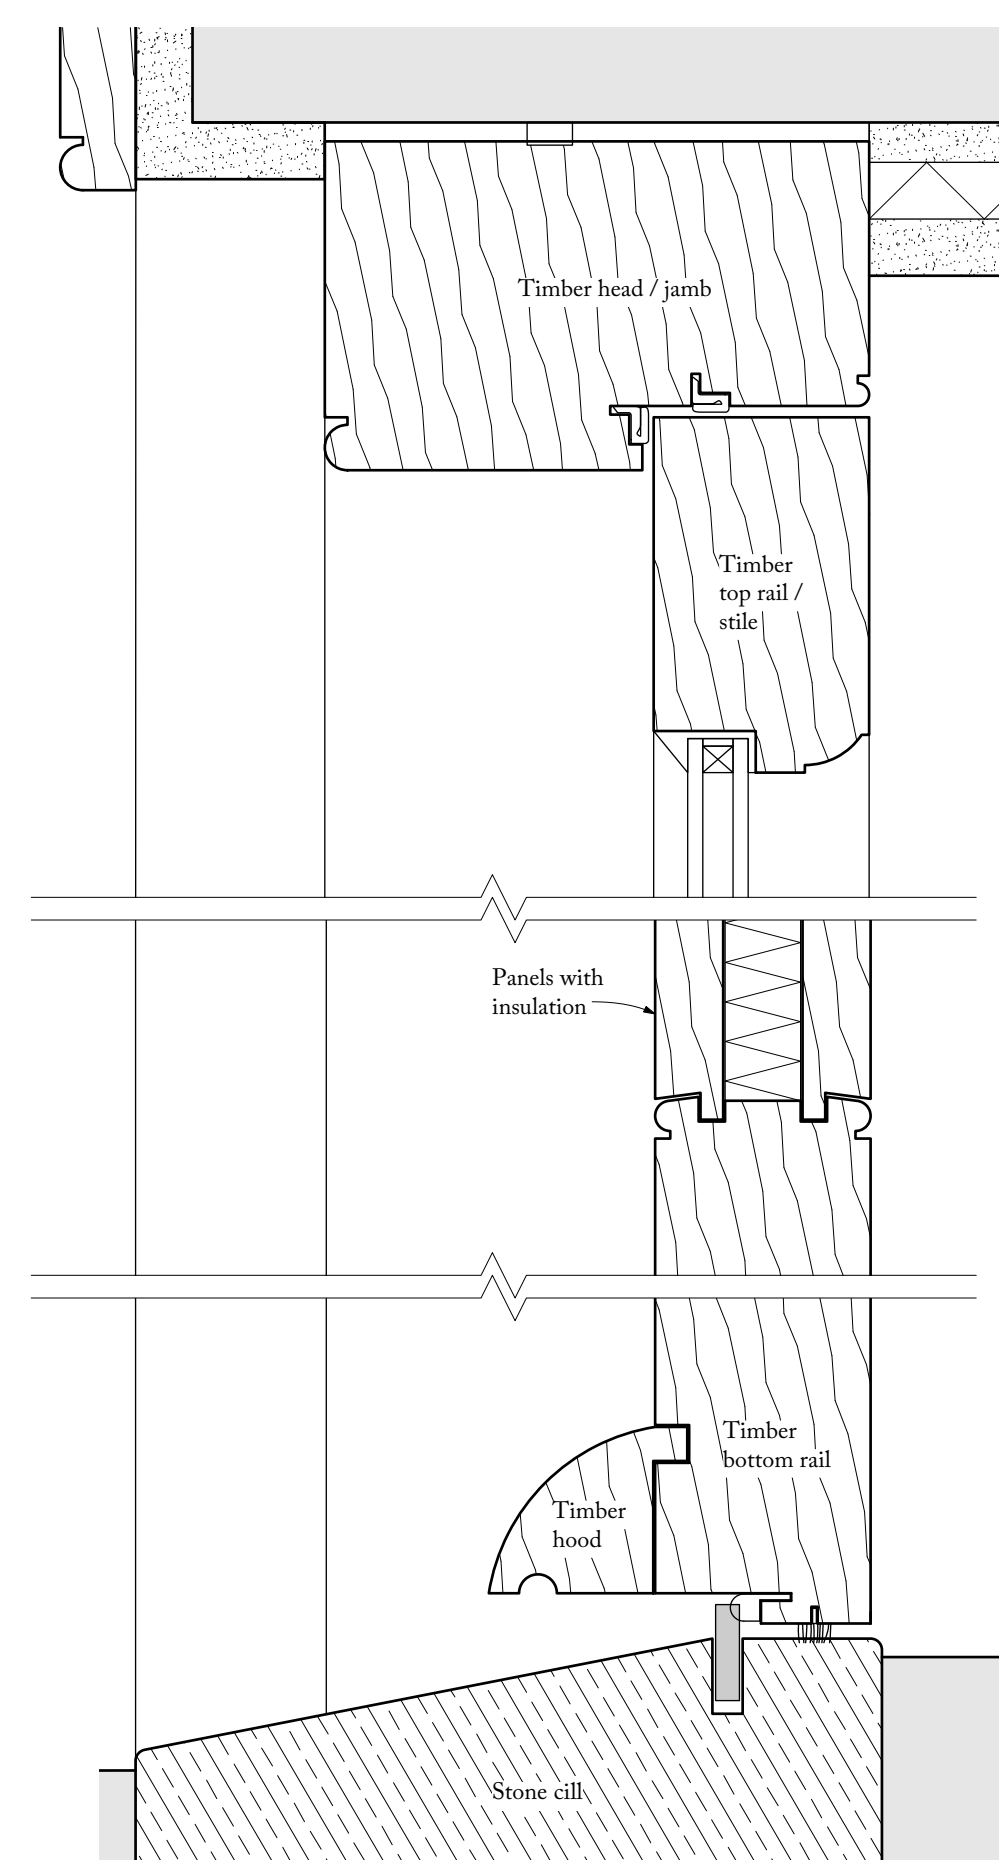

DG09 SECTION
1:2

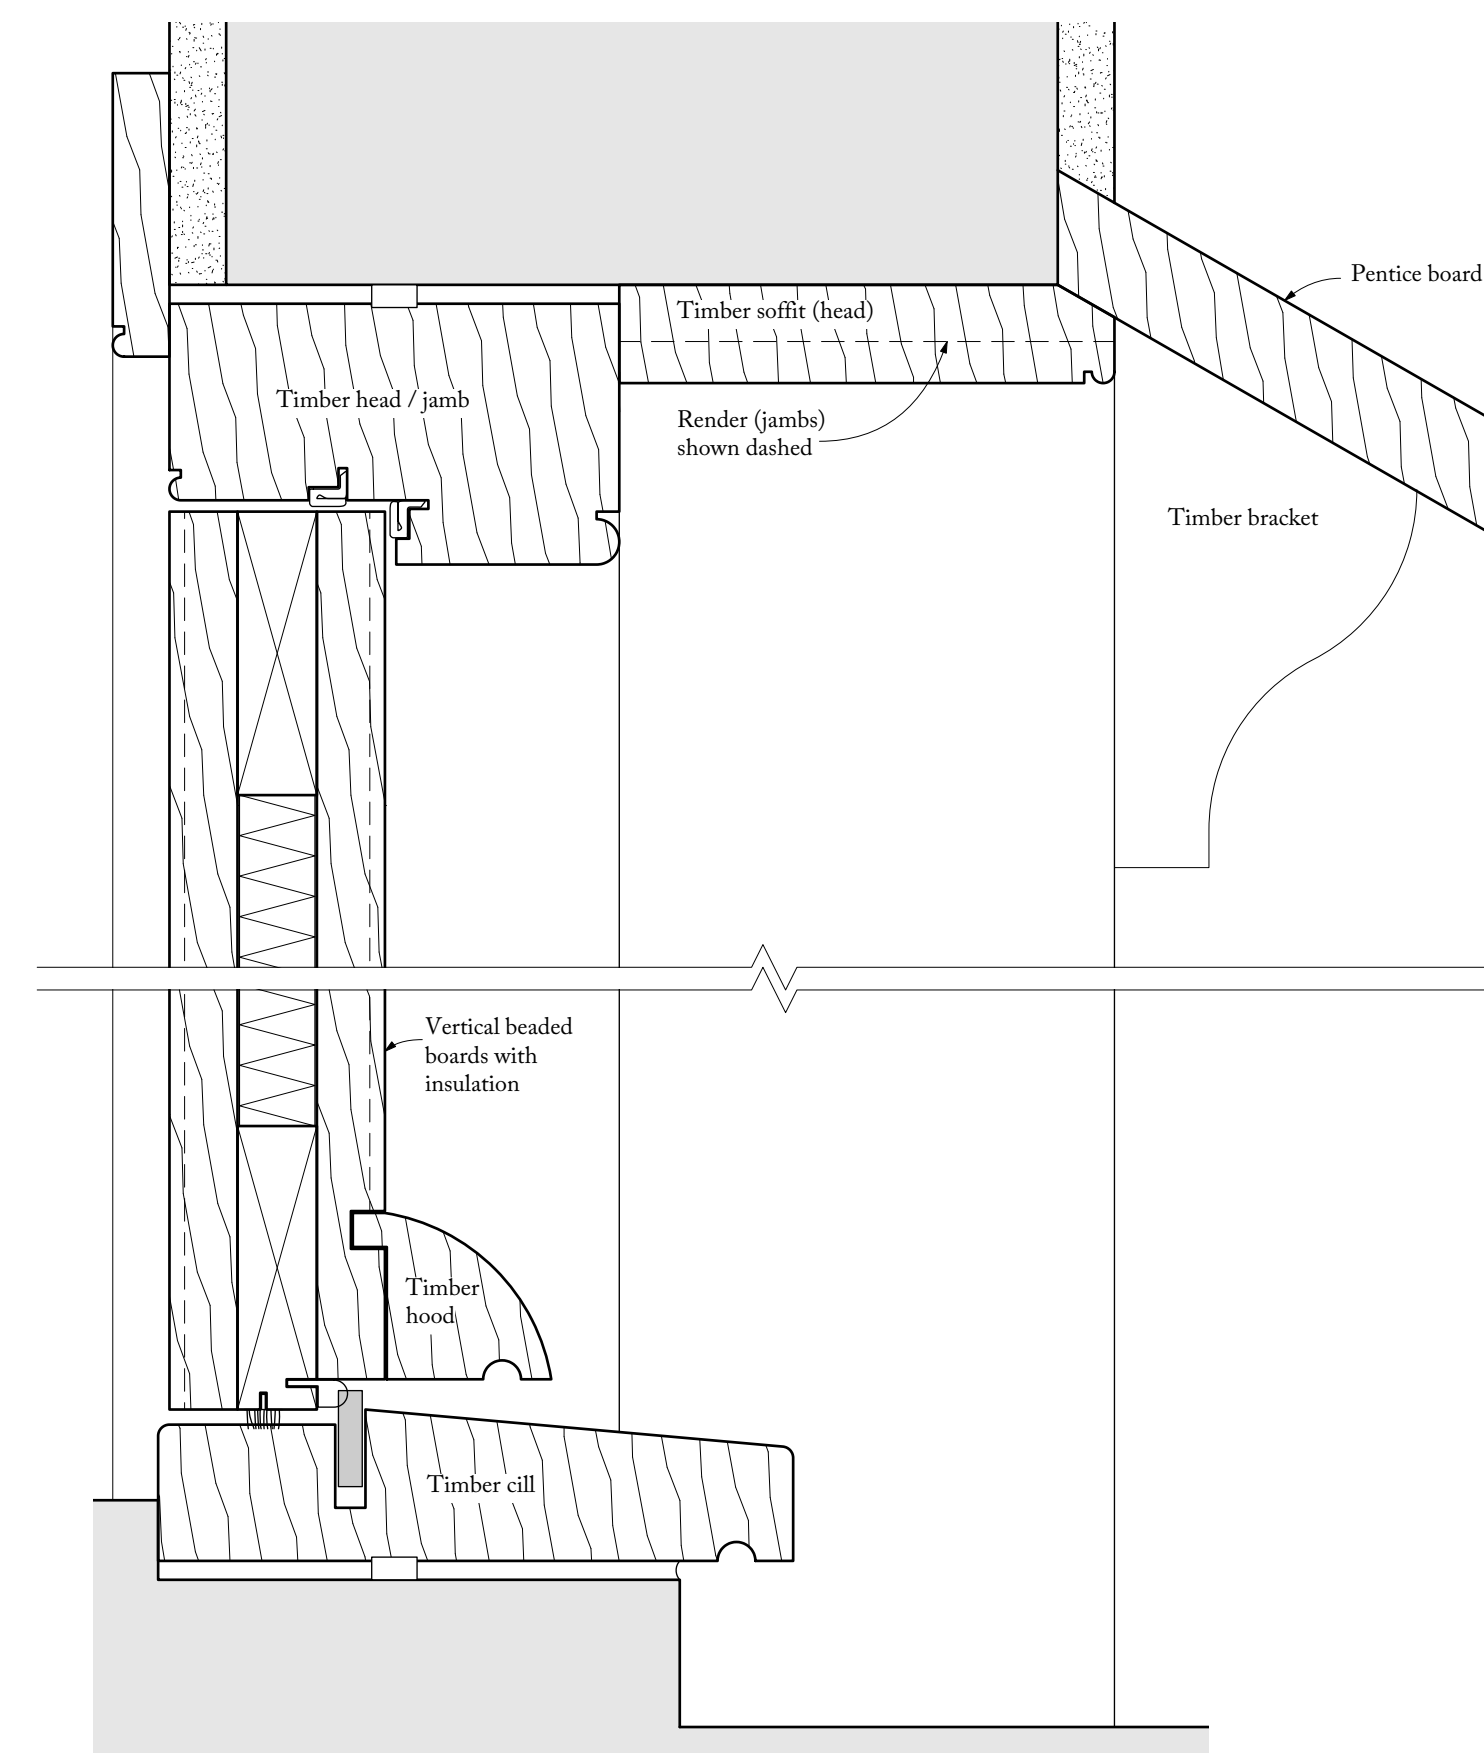

DG07 SECTION
1:2

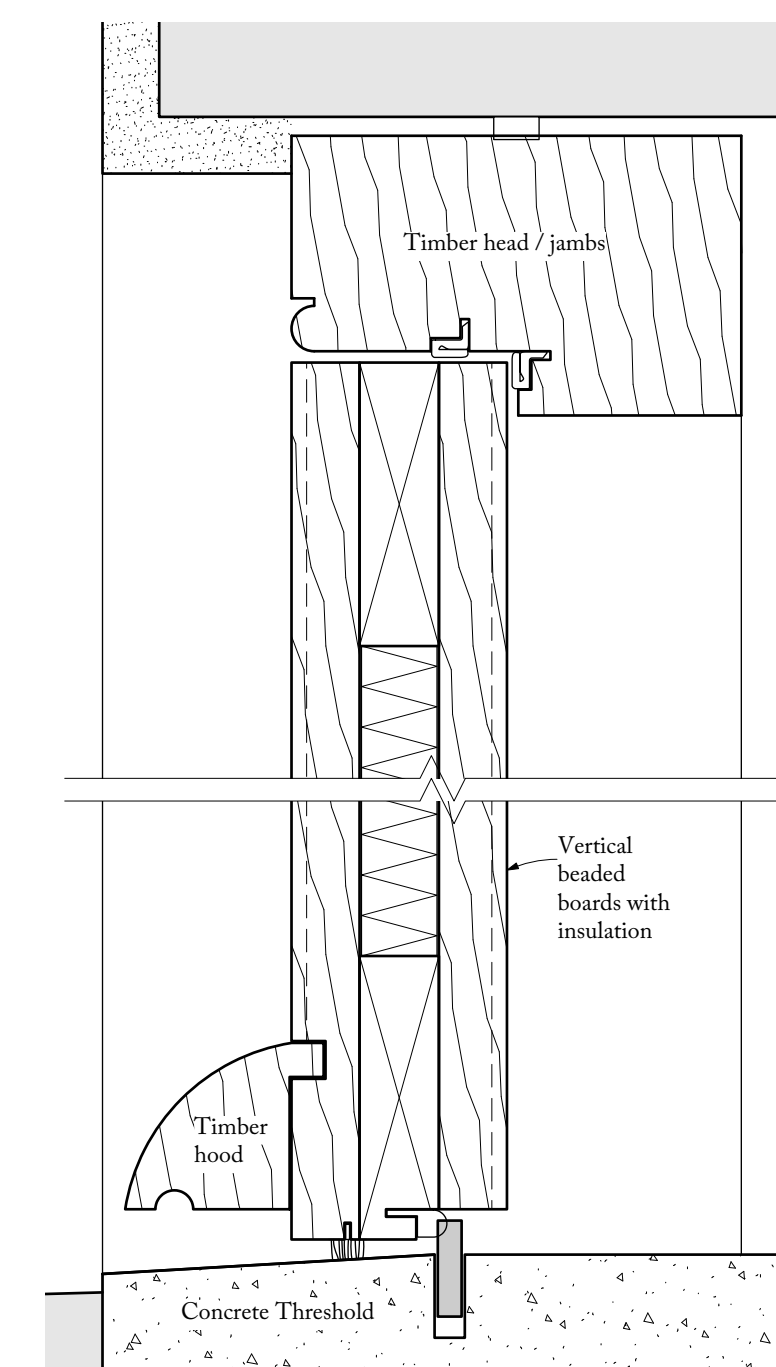

DG14 SECTION
1:2

**Hoare,
Ridge &
Morris**
Architects

PROJECT JACKDAWS FORD
Chelworth, Suffolk

DRAWING TITLE PROPOSED
External Doors

SCALE 1:20 & 1:2 at A1

STATUS PLANNING / LBC

DRAWING NO. 210. PL11

