



WG08 ELEVATION  
1:20

WG09 ELEVATION  
1:20


WG10 ELEVATION  
1:20

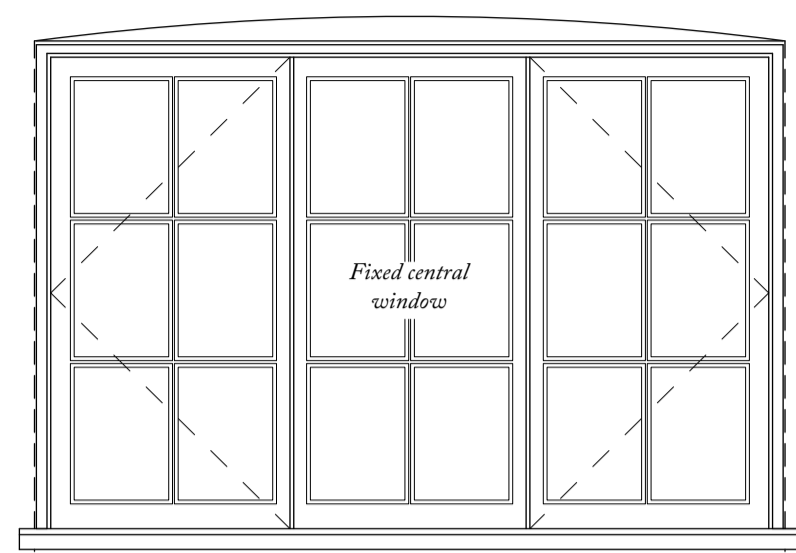

WG11 ELEVATION  
1:20

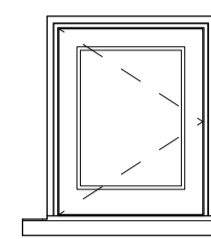


WG12 ELEVATION  
1:20

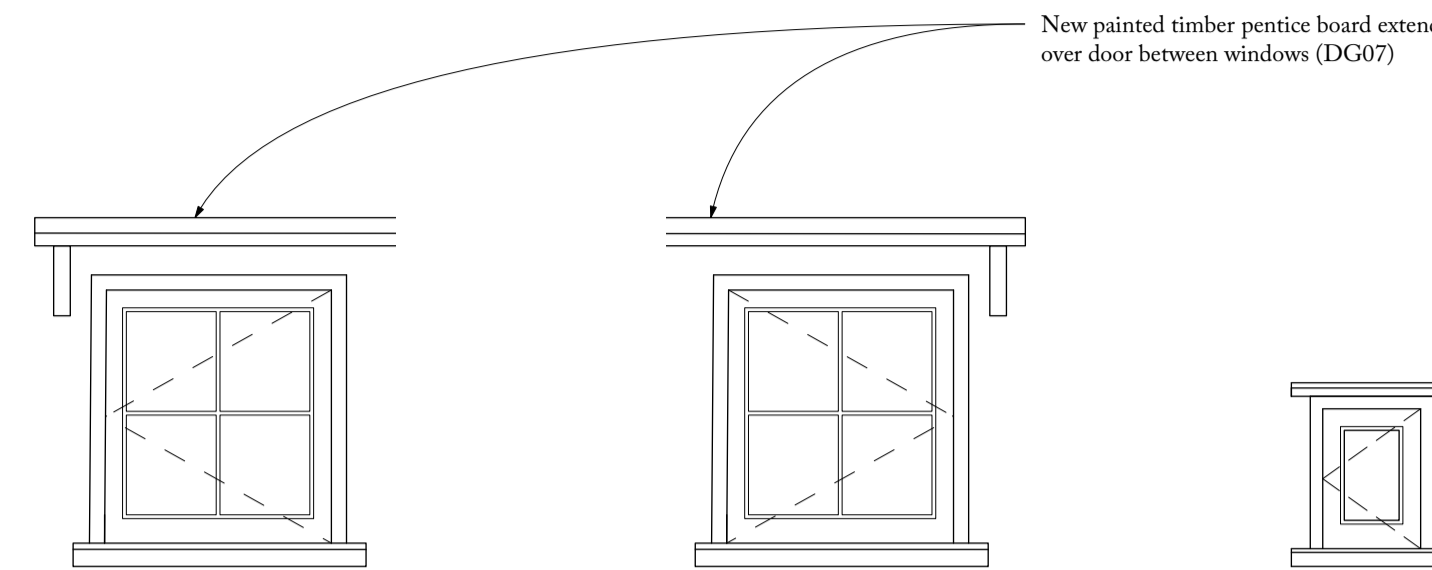


WG17 ELEVATION  
1:20

WG16 ELEVATION  
1:20


WF09 ELEVATION  
1:20

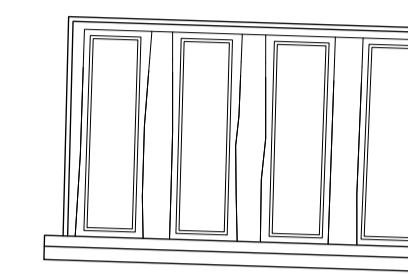


WF05 ELEVATION  
(Fixed window) 1:20

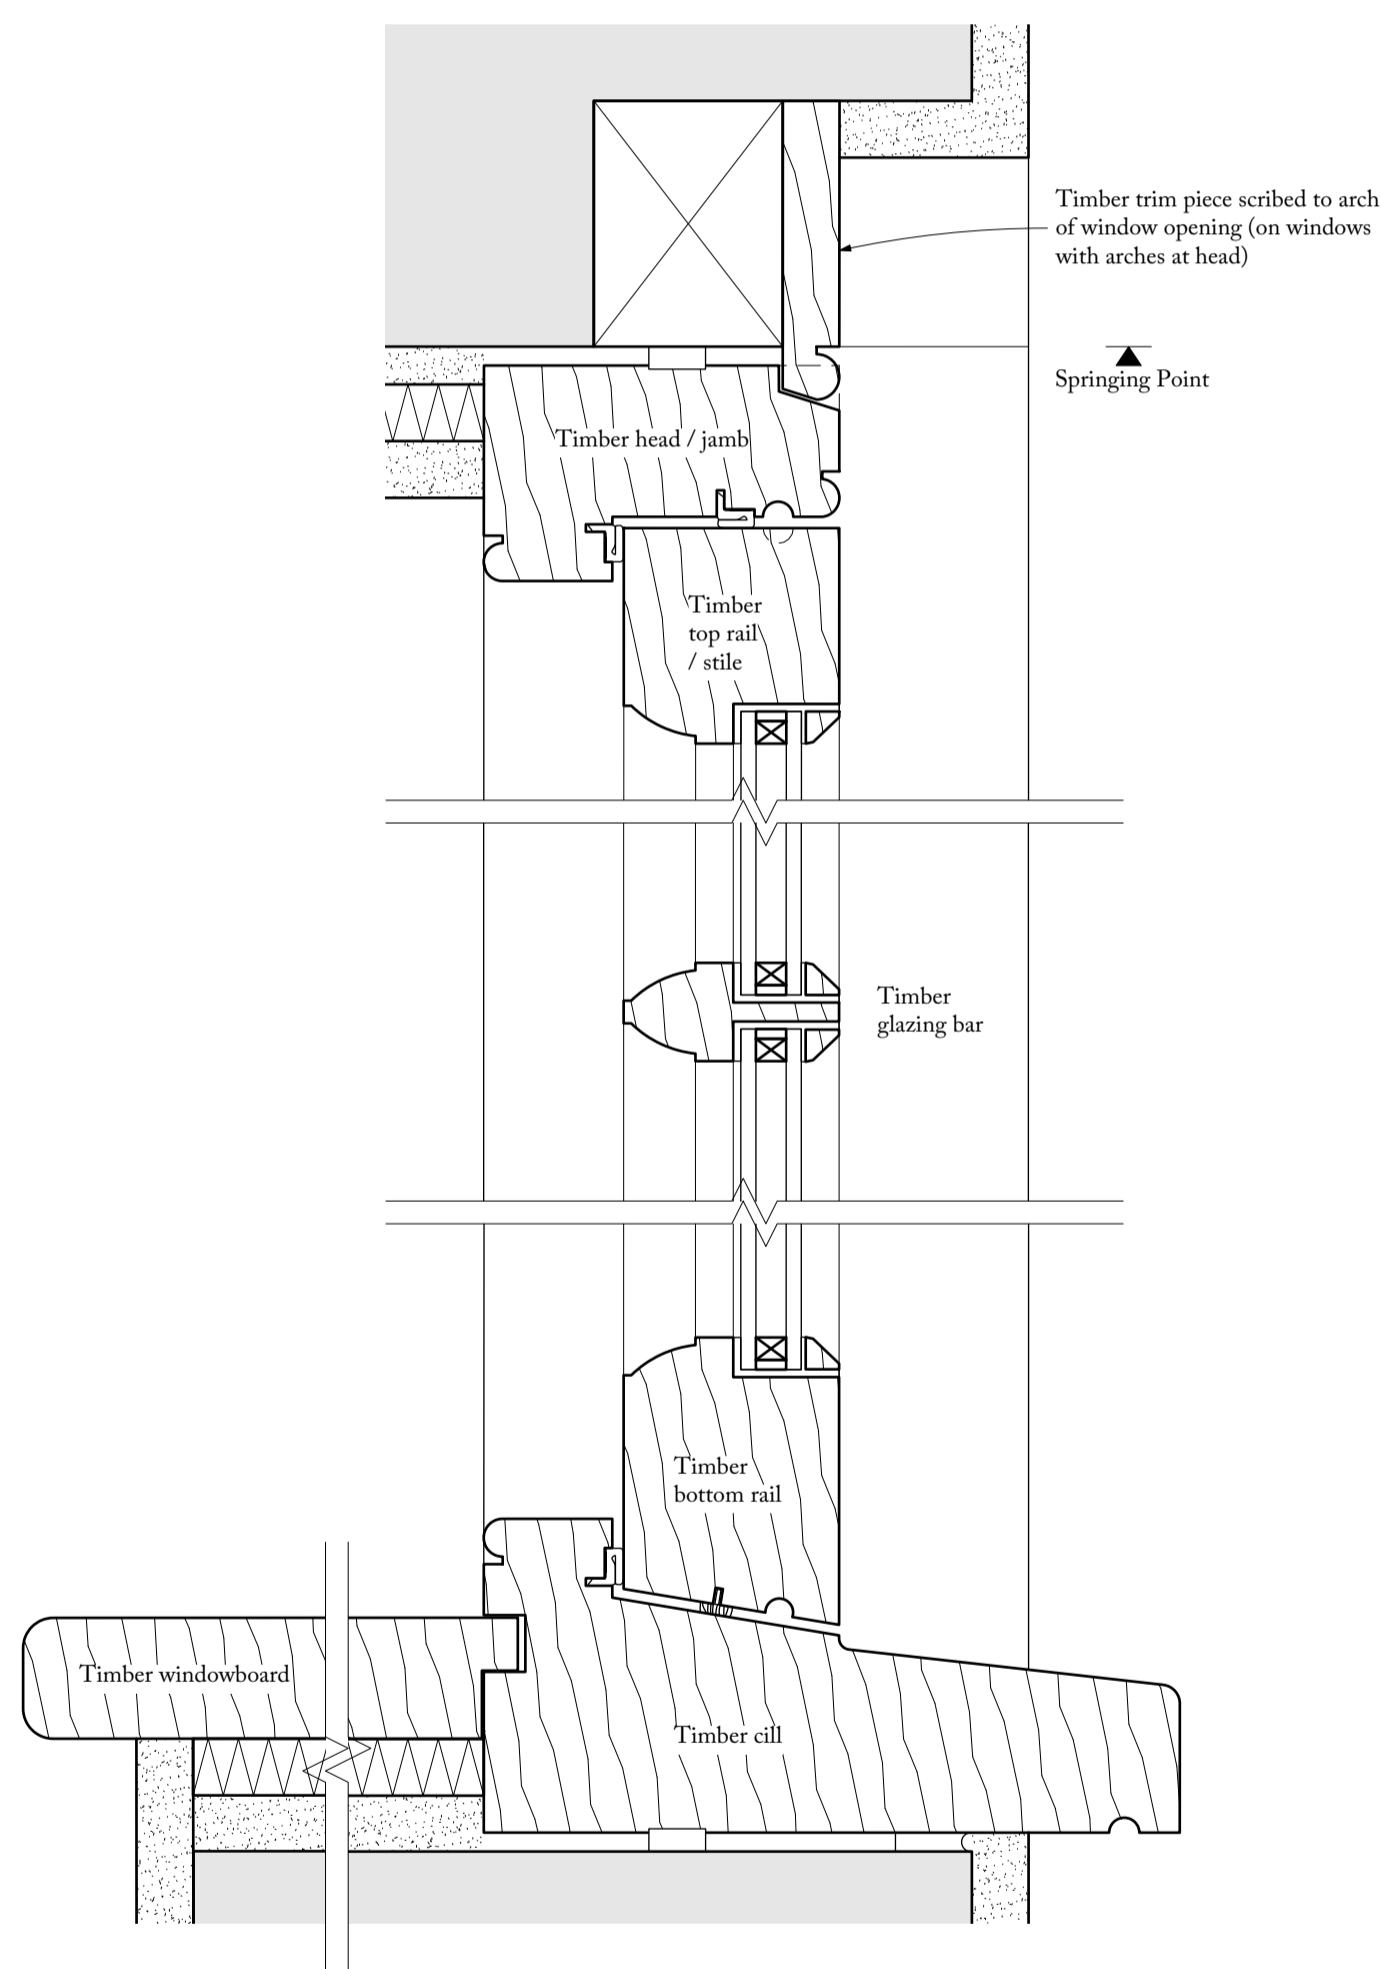


WG08 - WG12 SECTION  
1:2

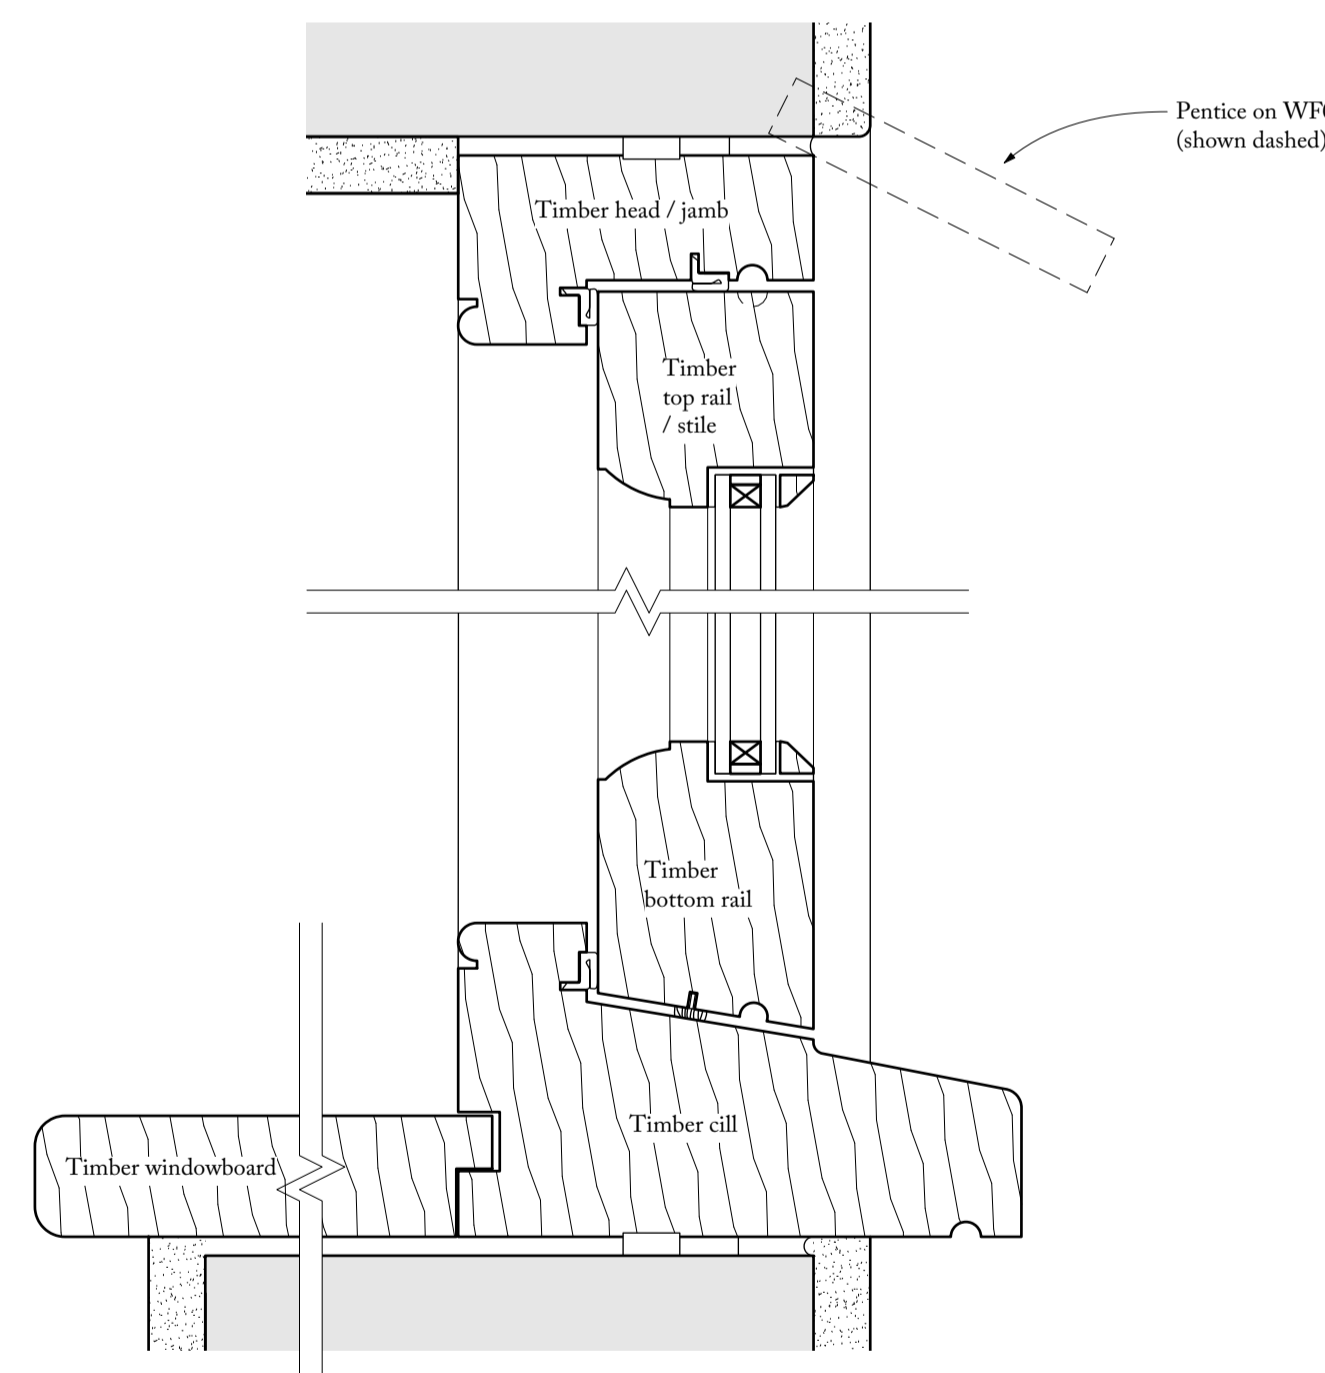


WG16, WG17 & WF09 SECTION  
1:2

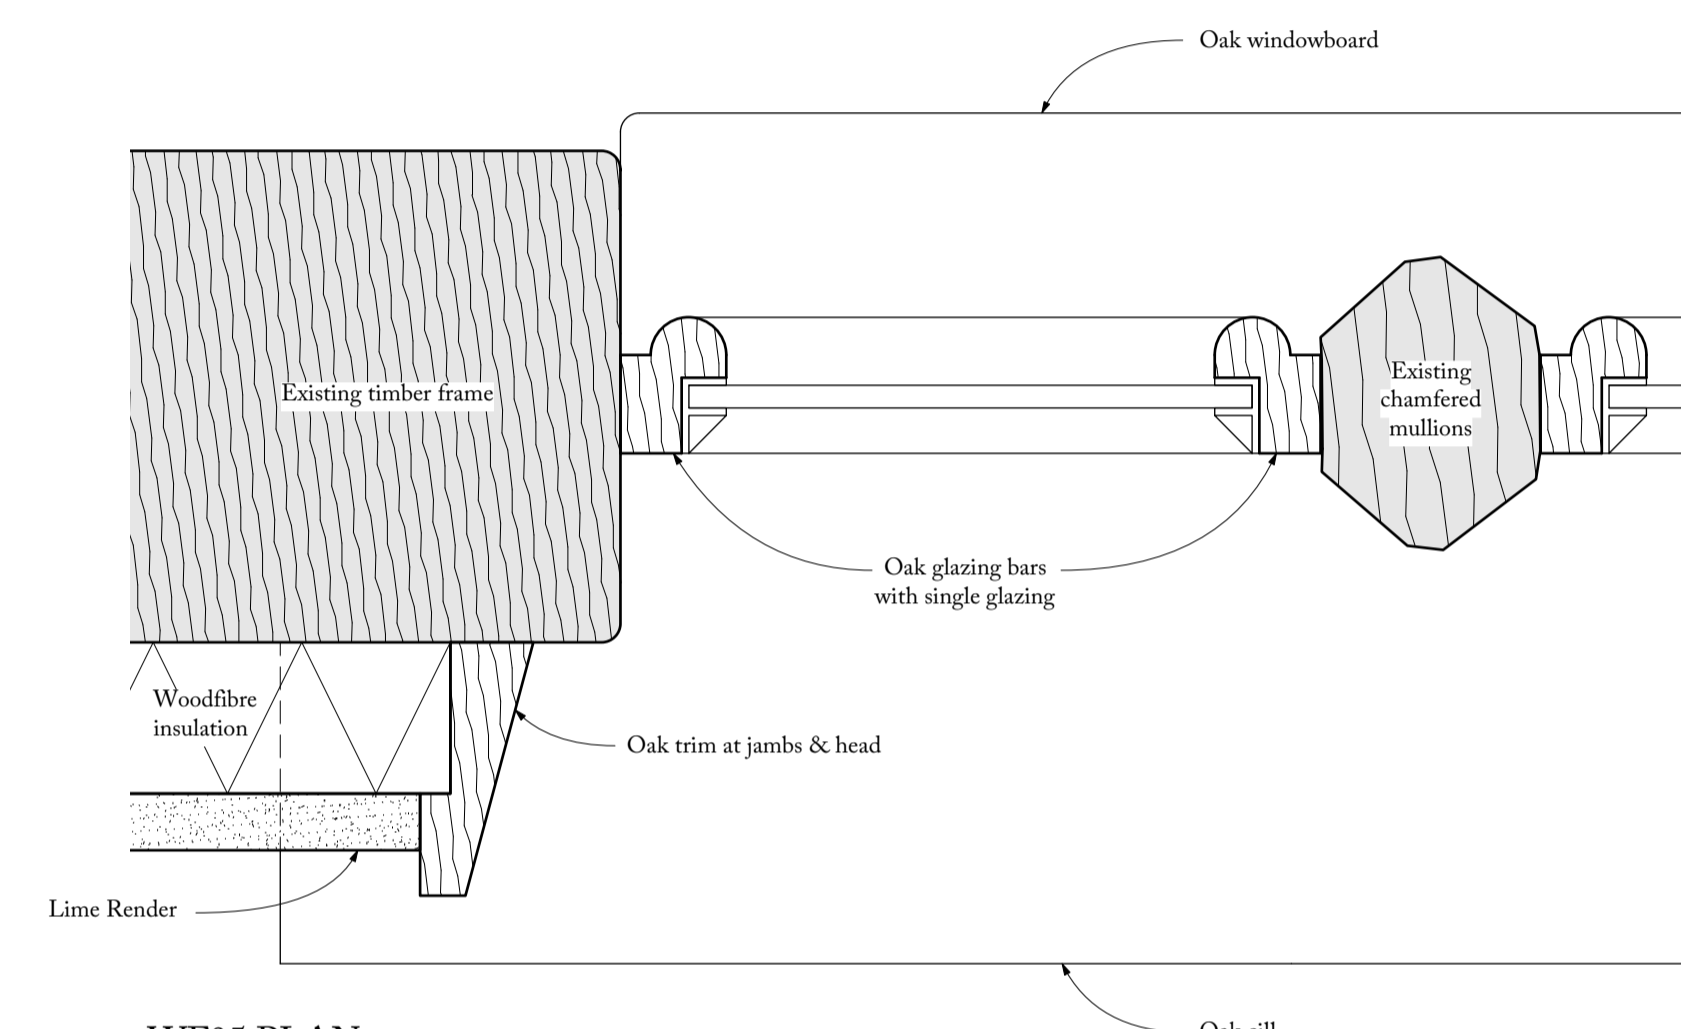

WF05 PLAN  
1:2

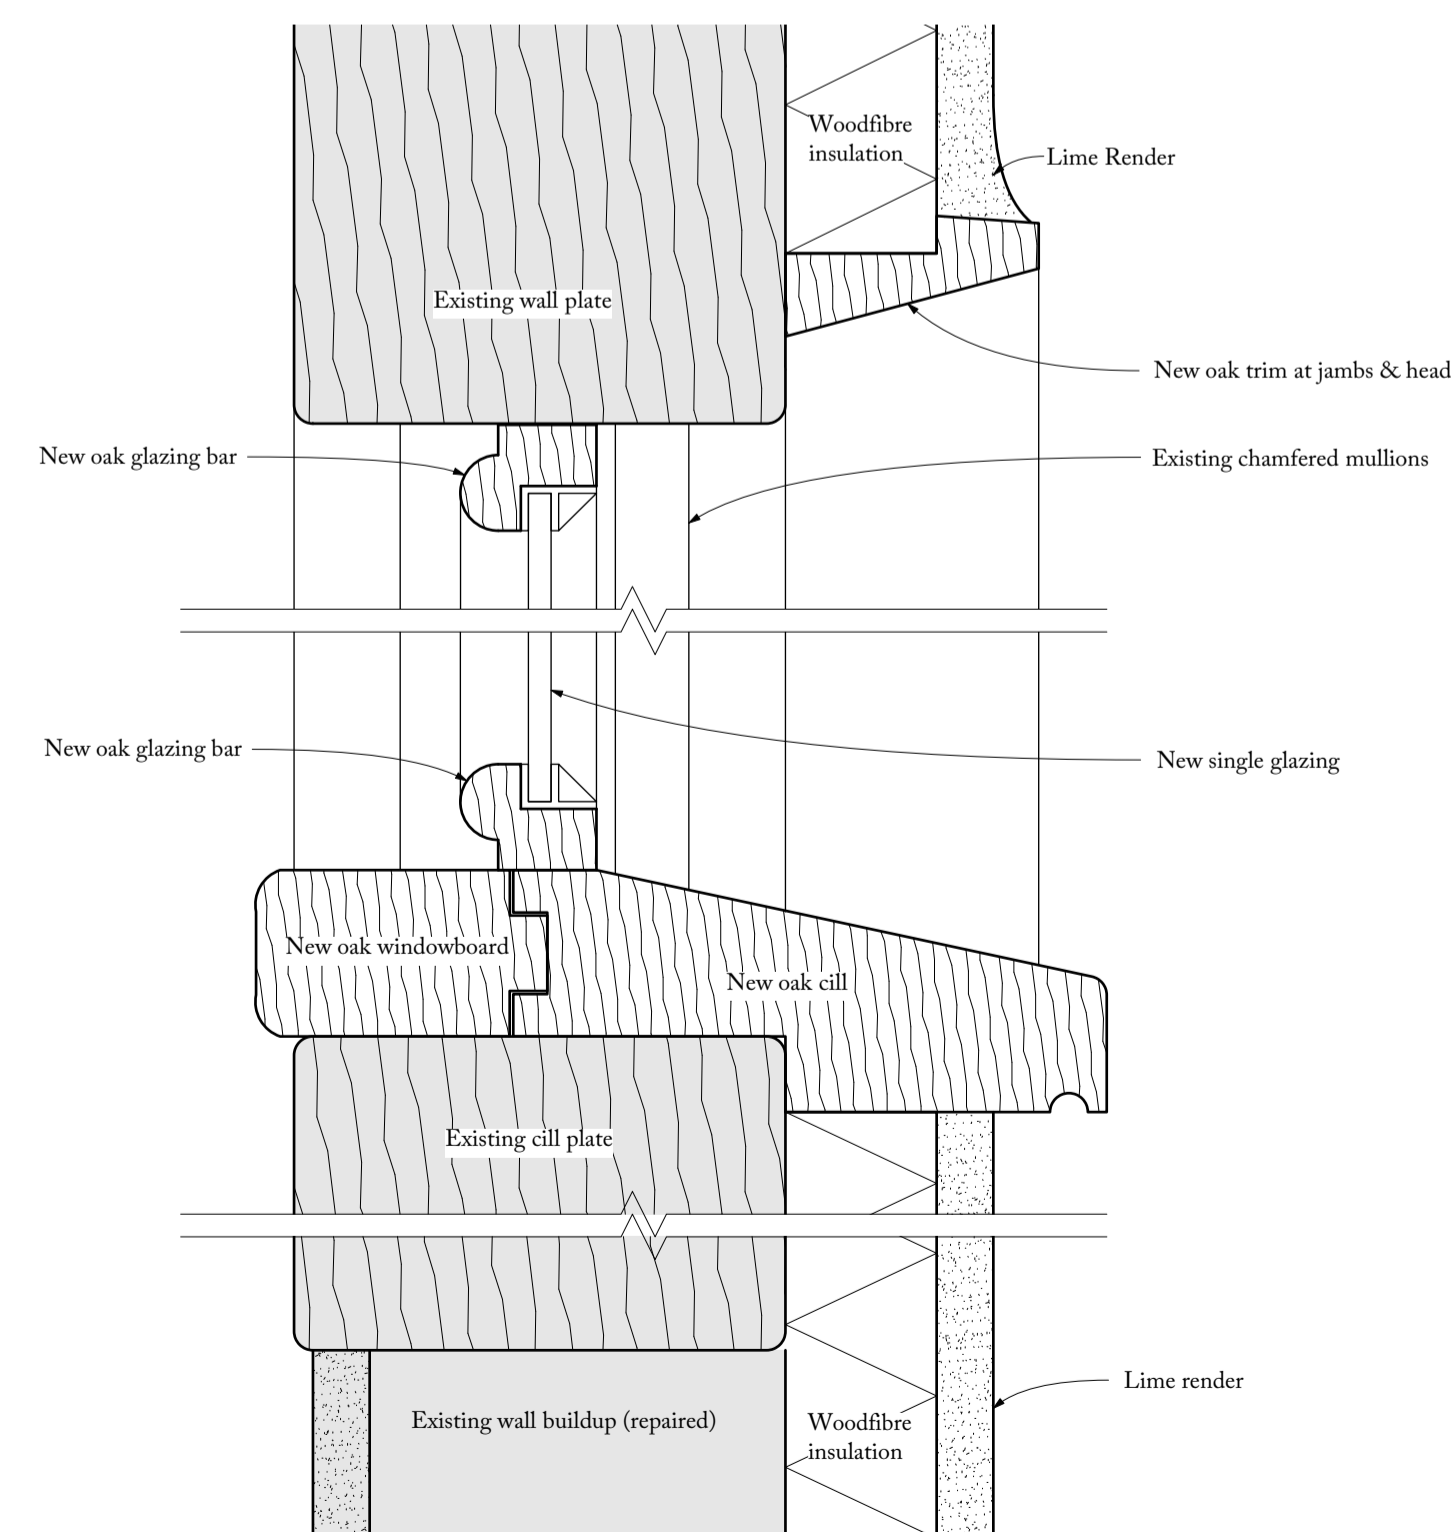

WF05 SECTION  
1:2

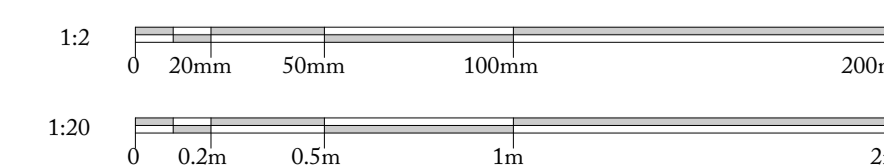

**Hoare,  
Ridge &  
Morris**  
Architects

PROJECT JACKDAWS FORD  
Chelworth, Suffolk

DRAWING TITLE PROPOSED  
External Windows

SCALE 1:20 & 1:2 at A1

STATUS PLANNING / LBC

DRAWING NO. 210. PL12