


EXISTING SECTION THROUGH BRICK PLINTH

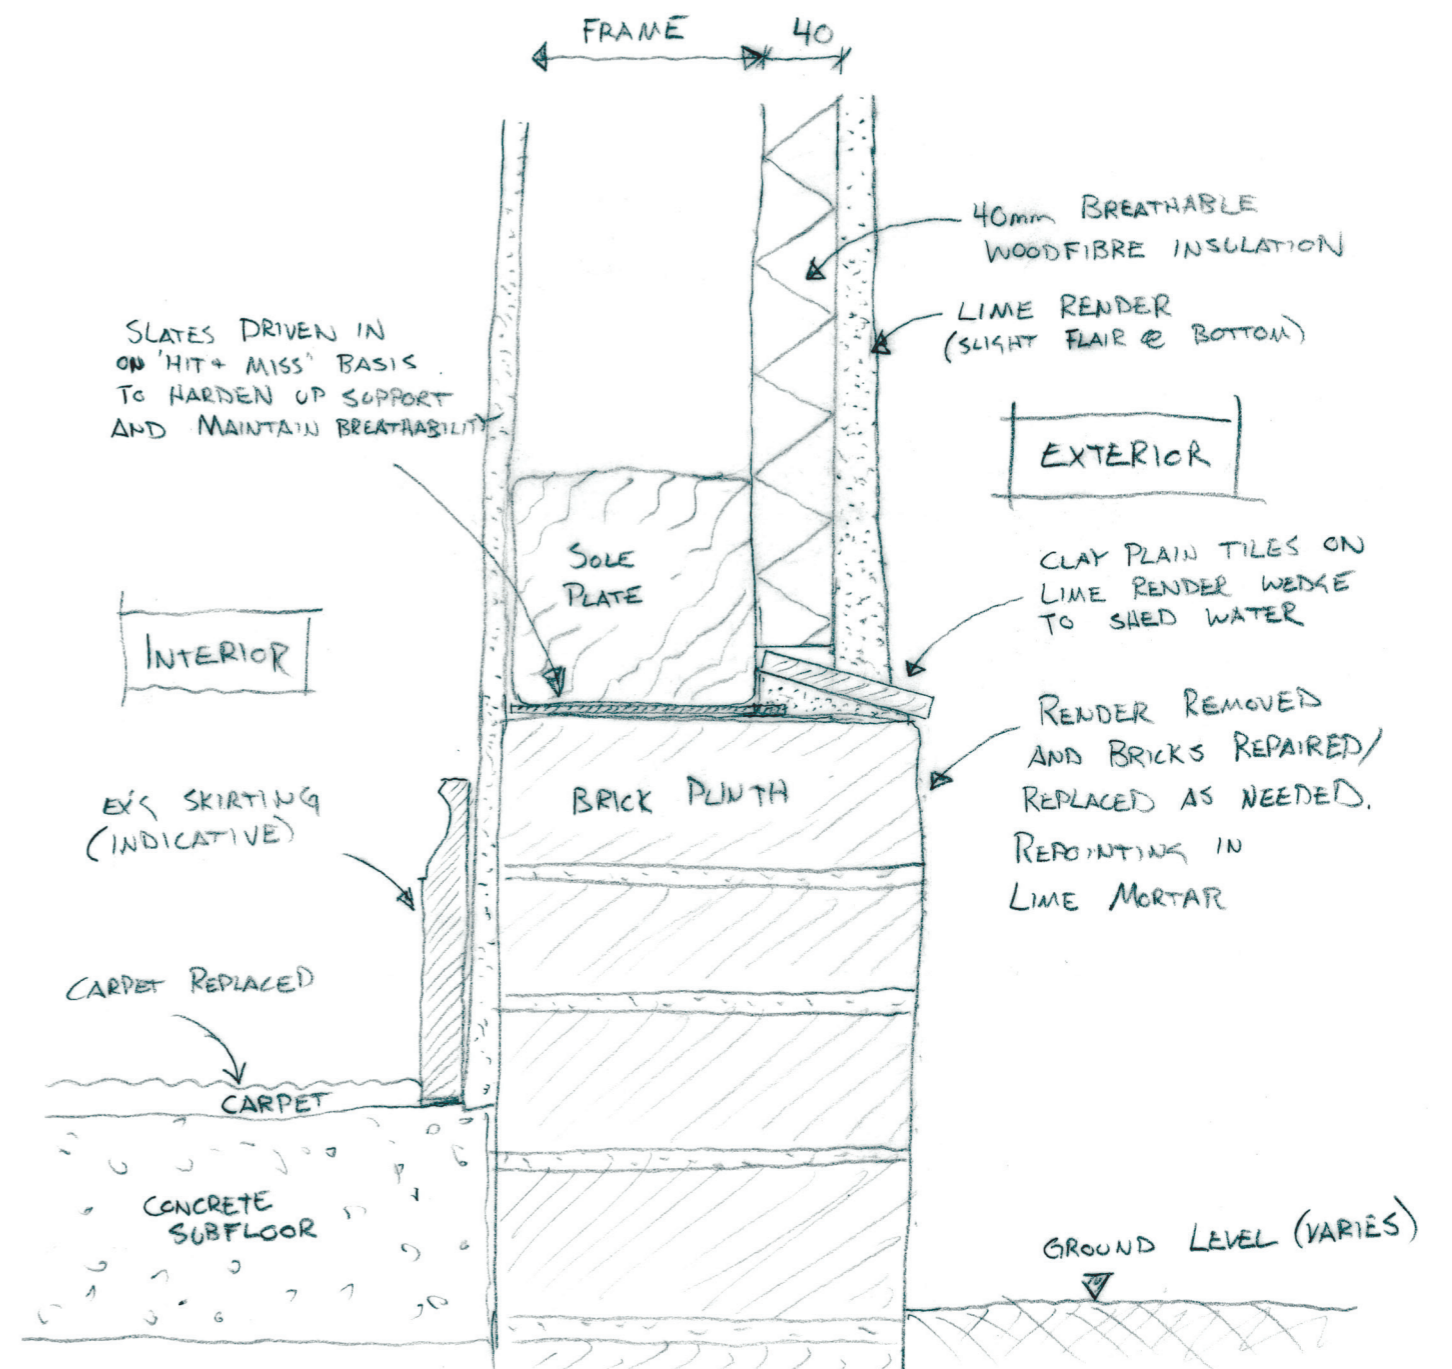

PROPOSED SECTION THROUGH BRICK PLINTH

REVISIONS

A 29.03.2023 JE PLANNING/LBC

DO NOT SCALE FROM THIS DRAWING EXCEPT FOR PLANNING PURPOSES. ANY DISCREPANCIES ARE TO BE REPORTED TO THE ARCHITECT. THE CONTRACTOR IS TO CHECK ALL BUILDING AND SITE DIMENSIONS PRIOR TO ORDERING MATERIALS OR CONSTRUCTION. THIS DRAWING IS TO BE READ IN CONJUNCTION WITH ENGINEERS' AND OTHER SPECIALISTS' DRAWINGS. COPYRIGHT REMAINS WITH THE ARCHITECT.

Hoare, Ridge & Morris

Architects

Hoare Ridge & Morris LLP 01728 688747
 Building 19
 Snape Maltings hrma@hrma.co.uk
 Snape
 Suffolk IP17 1SP www.hrma.co.uk

Copyright © Hoare Ridge & Morris LLP

PROJECT JACKDAWS FORD

DRAWING TITLE Brick Plinth Section
 as Existing & Proposed

SCALE Not to Scale at A3

STATUS PLANNING/LBC

DRAWING NO. **210.PL16A**