


DO NOT SCALE FROM THIS DRAWING EXCEPT FOR PLANNING PURPOSES. ANY DISCREPANCIES ARE TO BE REPORTED TO THE ARCHITECT. THE CONTRACTOR IS TO CHECK ALL BUILDING AND SITE DIMENSIONS PRIOR TO ORDERING MATERIALS OR CONSTRUCTION. THIS DRAWING IS TO BE READ IN CONJUNCTION WITH ENGINEERS' AND OTHER SPECIALISTS' DRAWINGS. COPYRIGHT REMAINS WITH THE ARCHITECT.

**REVISIONS**

- 29.03.2023 JE

PLANNING / LBC

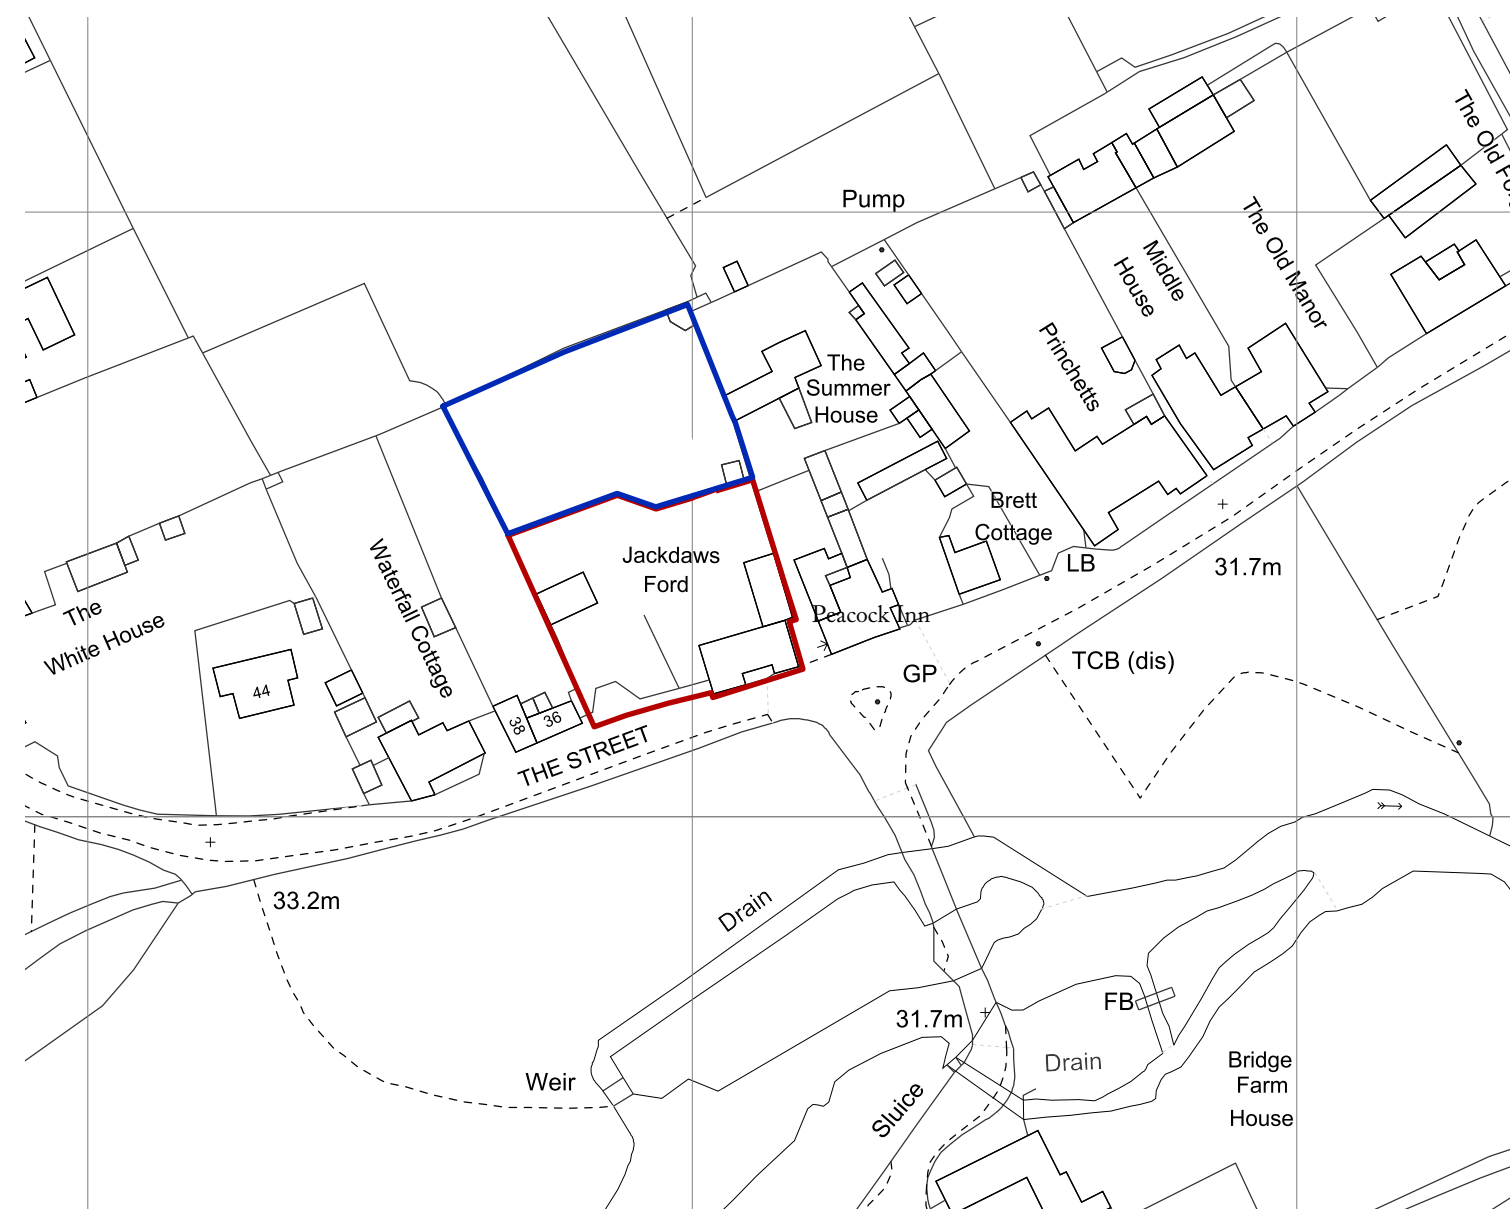

**Hoare,  
Ridge &  
Morris**  
Architects

**PROJECT** JACKDAWS FORD  
Chelsworth, Suffolk

**DRAWING TITLE** LOCATION PLAN

**SCALE** 1:1250 @ A3

**STATUS** PLANNING / LBC

**DRAWING NO.** **210. PL01**

Hoare Ridge & Morris LLP 01728 688747  
Building 19  
Snape Maltings hrma@hrma.co.uk  
Snape  
Suffolk IP17 1SP www.hrma.co.uk

Copyright © Hoare Ridge & Morris LLP

LOCATION PLAN  
as Existing, 1:1250

©Crown Copyright Ordnance  
Survey. Licence no. AC0000849896

