

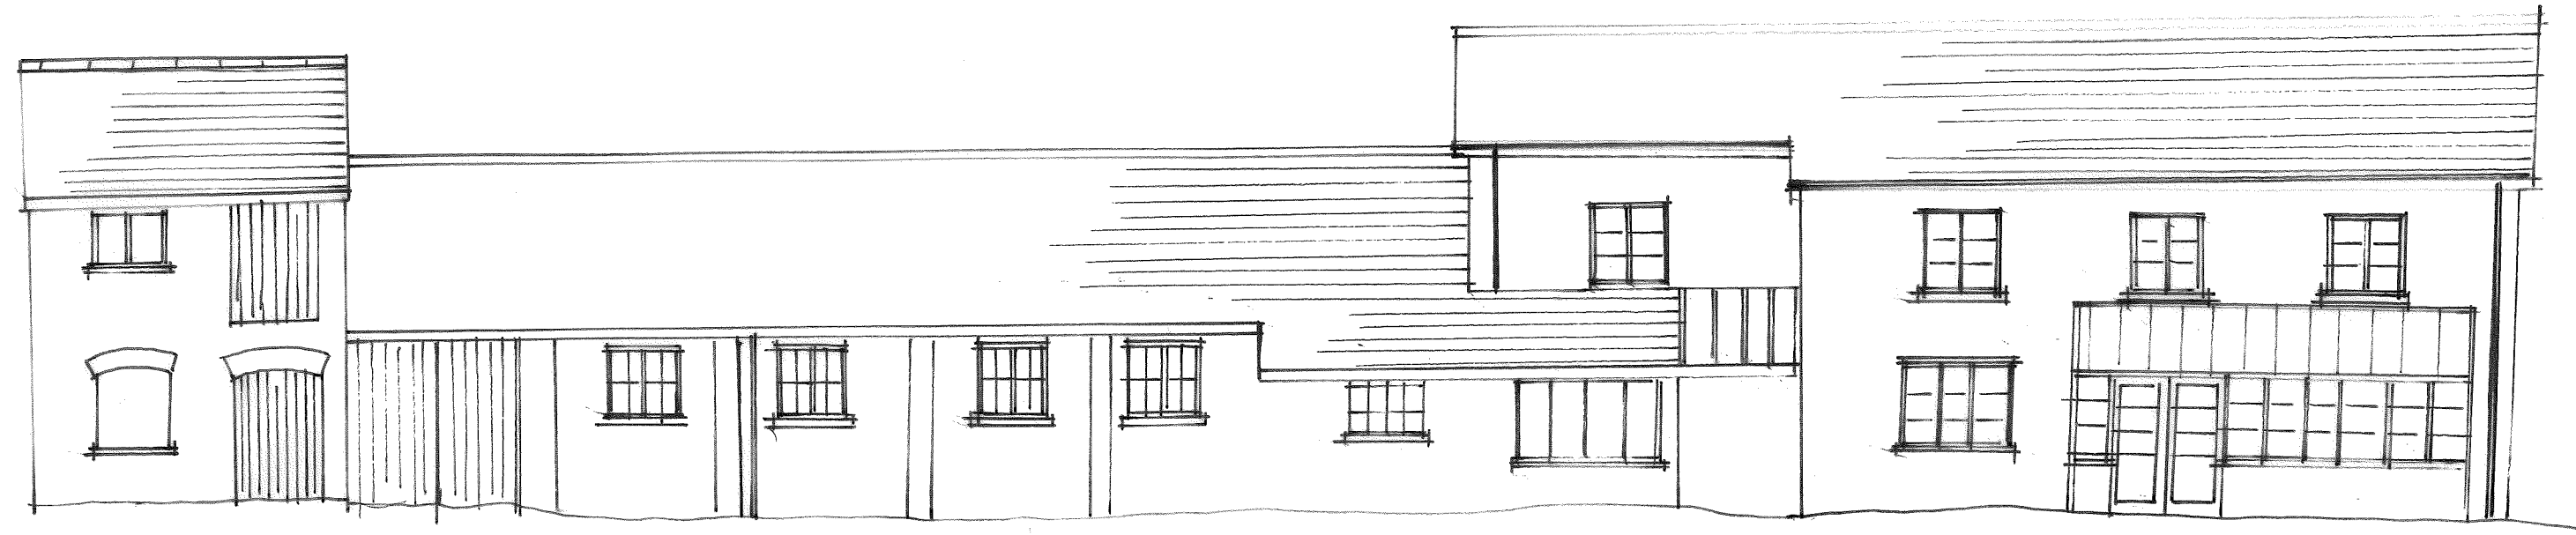


PRESSING IRONS & SHEARS
UMBOURNE
SHUTE NR AXMINSTER
EX13 7QL

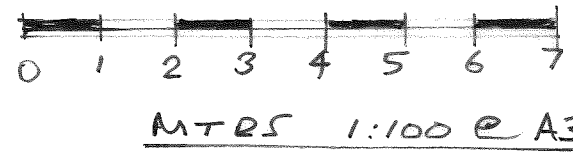

GARDEN ELEVATION - SOUTH VIEW EXISTING

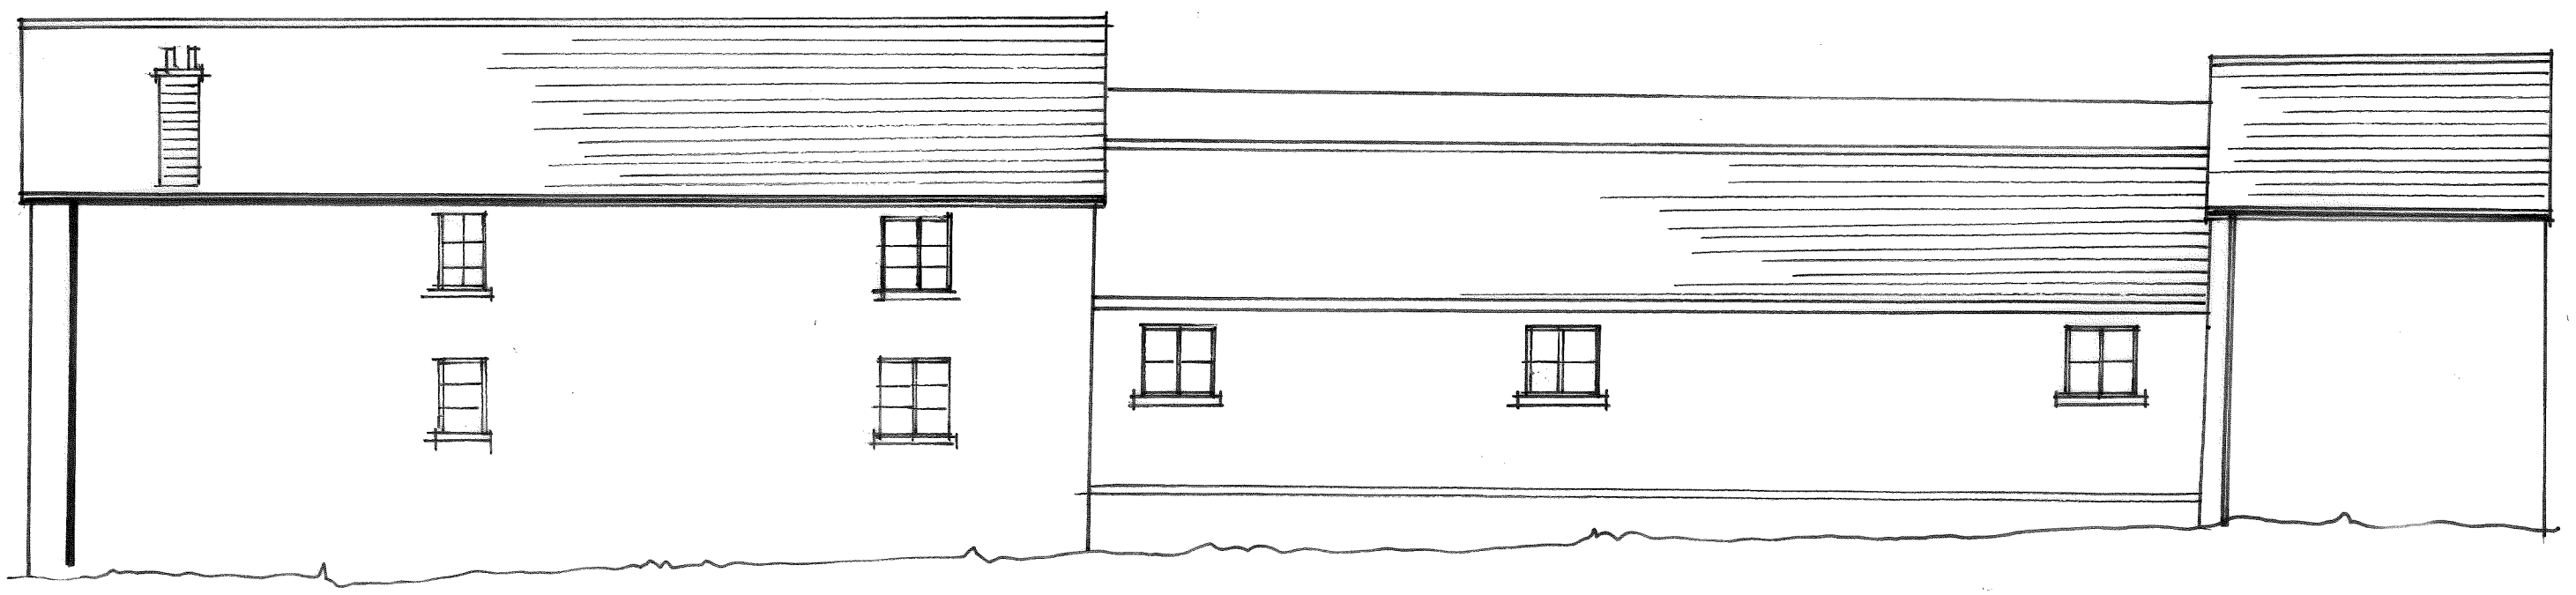

ROADSIDE VIEW - NORTH VIEW - EXISTING