

PRESS IRONS & SHEARS
UMBOURNE
SHUTE NR AXMINSTER.
EX13 7QL




MTRS 1:100 e A3



GARDEN ELEVATION - SOUTH VIEW

1:100

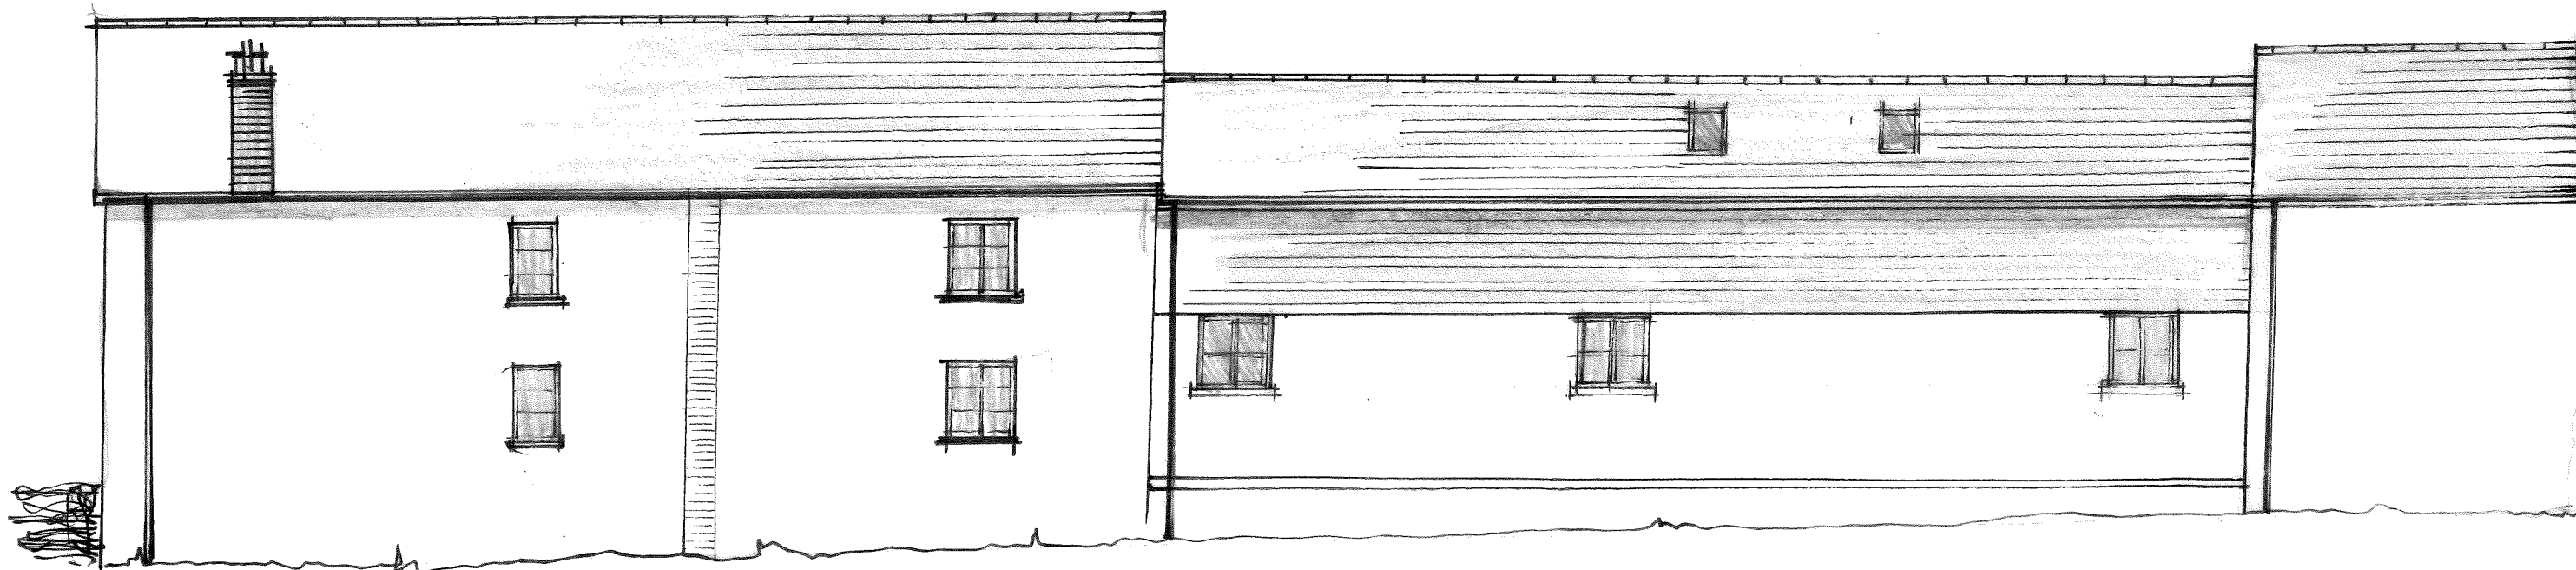

ROADSIDE VIEW - NORTH VIEW