
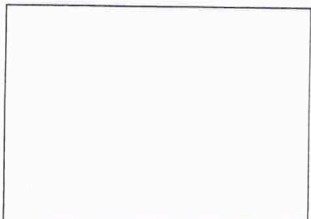


# Otter Cottage

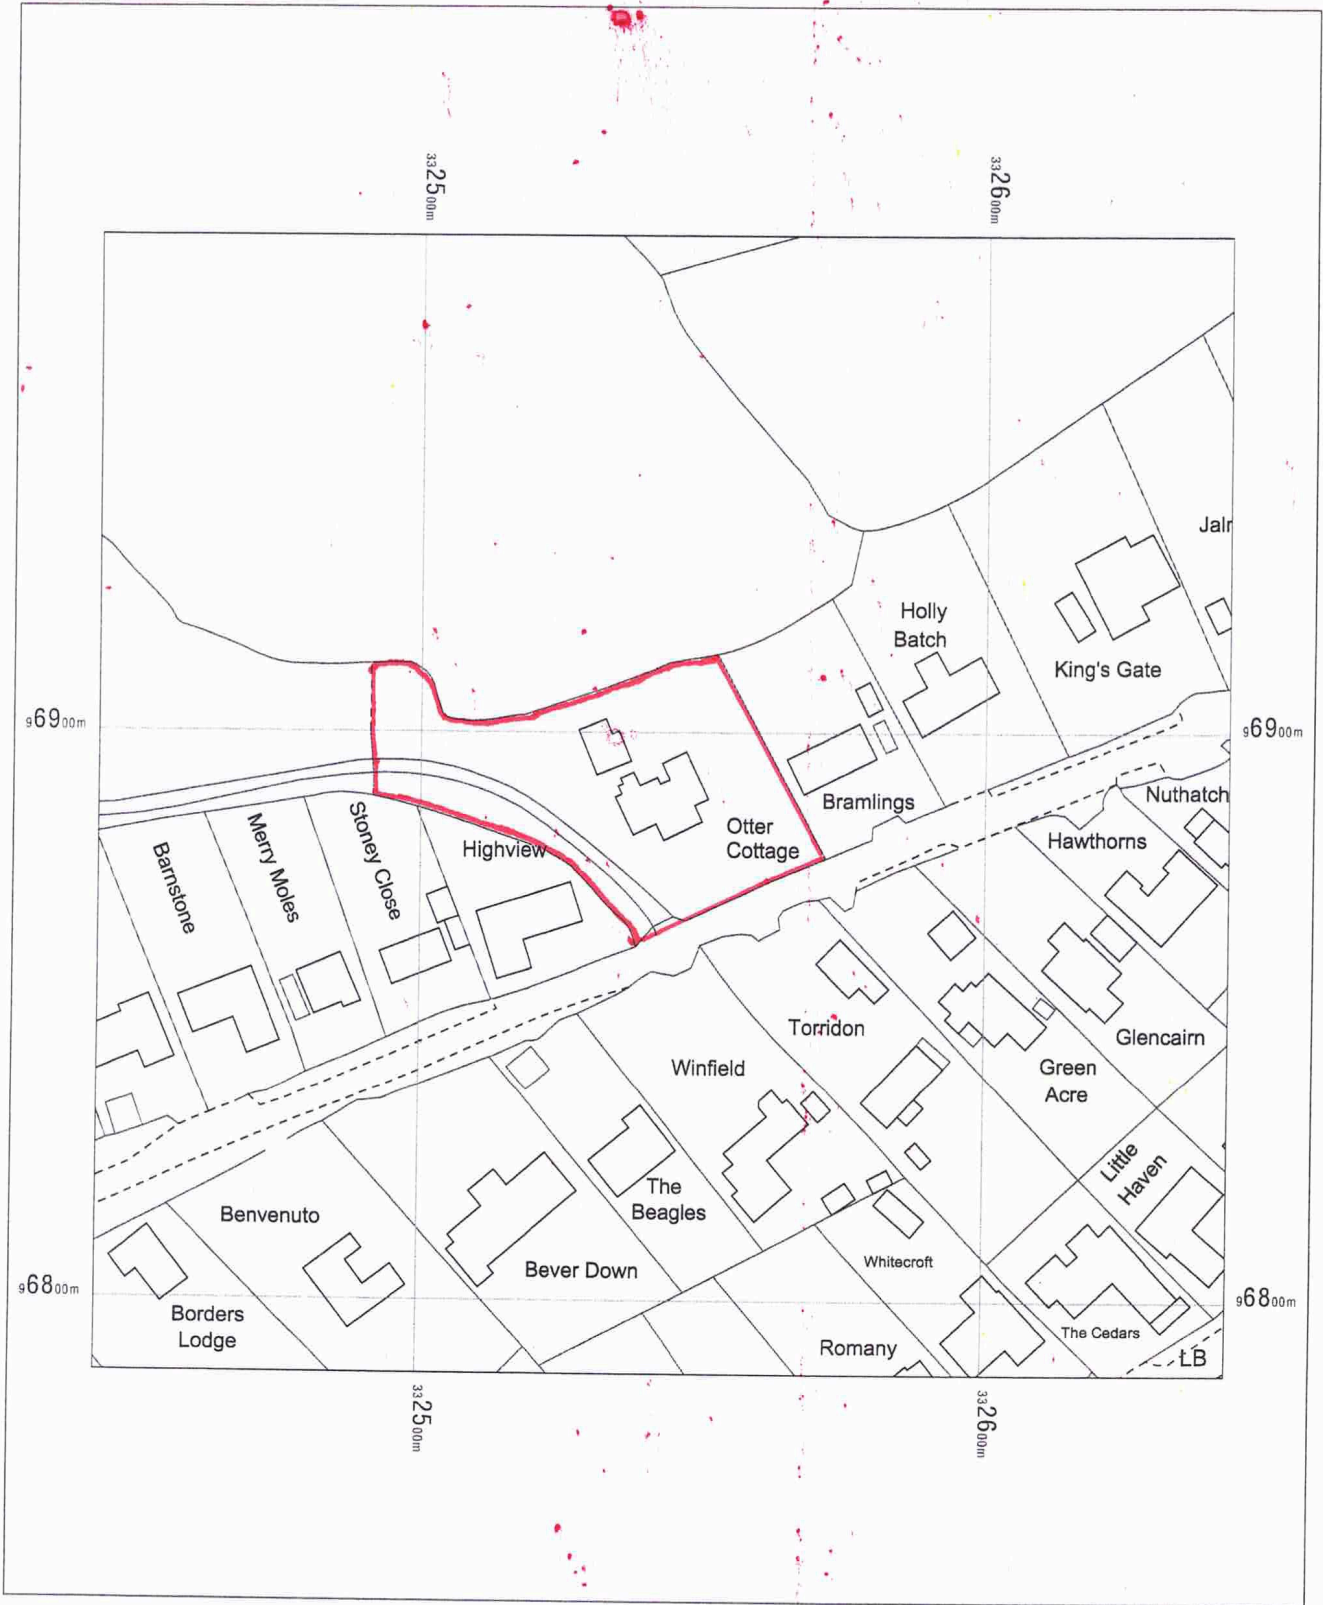

OS MasterMap 1250/2500/10000 scale  
Monday, April 17, 2023, ID: BLJT\_01098332  
[www.planningapplicationmaps.co.uk](http://www.planningapplicationmaps.co.uk)

1:1250 scale print at A4, Centre: 332543 E, 96887 N

©Crown Copyright Ordnance Survey. Licence no. 100051661

