



# PLANNING

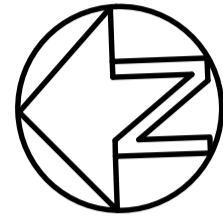

- NOTES
- 1 THIS DRAWING IS NOT TO BE USED FOR CONSTRUCTION UNLESS MARKED ABOVE "FOR CONSTRUCTION"
  - 2 THE COPYRIGHT ON THIS DRAWING IS RETAINED BY MICHAEL BEARDSALL ASSOCIATES LTD
  - 3 THIS DRAWING IS TO BE READ IN CONJUNCTION WITH ALL RELEVANT ARCHITECTS AND ENGINEERS DRAWINGS AND SPECIFICATIONS
  - 4 THE CONTRACTOR IS RESPONSIBLE FOR ALL DIMENSIONS AND THE CORRECT SETTING OUT ON SITE. ONLY FIGURED DIMENSIONS ARE TO BE USED
  - 5 ALL MATERIALS AND WORKMANSHIP TO COMPLY WITH THE CURRENT BRITISH STANDARDS AND CODES OF PRACTICE

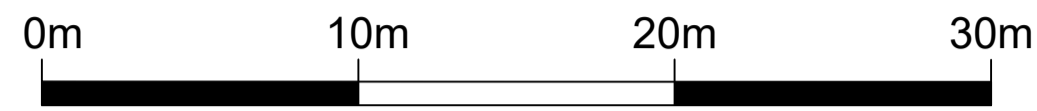

SWEPT PATH ANALYSIS –  
REFUSE  
SCALE 1:250

P1	10.08.21	ISSUED FOR PLANNING	SH	MP
	DATE	REVISION SUMMARY	BY	CHK
JOB TITLE: PROPOSED DEVELOPMENT LAND AT HAMBLY'S GARAGE PELYNT CORNWALL				
CLIENT: MR & MRS BOXALL				
DETAIL: SWEPT PATH ANALYSIS REFUSE				
DRN. BY: S. HATTON				
DATE: AUG 2021 SCALE: 1:250 @ A1				
JOB NO:	DRAWING No:	REV:		
21164	320	P1		



Boscawen House · Chapel Hill · Truro · Cornwall  
TR1 3BN  
Tel. 01872 260962 Fax. 01872 260963