


Site Location Plan

1:2500

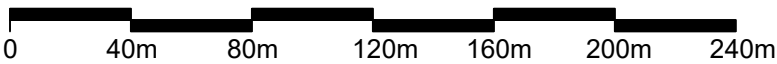

OS LICENCE NO. 100 022432  
 Contractors must verify all dimensions on site prior to commencement of works. **DO NOT** scale from this drawing. **FOR PLANNING PURPOSES ONLY.** Drawing to be read in accordance with other schematic documentation. It is the responsibility of the client/employer to instruct a suitably qualified specialist to conform with the requirements of the current CDM 2015 Regulations. Client/employer to appoint a principle designer/contractor, as required under the HSE legal requirements. Refer to [www.hse.gov.uk](http://www.hse.gov.uk) for further guidance. © Drawings and designs are copyright of Bloomfields and must not be copied without prior consent.

Notes:  
xxx

Key:  
 — Planning Boundary (140.96 m<sup>2</sup>)  
 — Ownership Boundary



Client:  
Mrs C Anderson

Site Address:  
Kingsdown  
Sittingbourne  
ME9 0QX

Issued for Planning  
 Revision: Rev By: Checked By:

Scale: 1:2500 @ A4  
 Drawn By: ajb  
 Checked By: xxx

Project: Hole Street Farm  
 Date: 07.02.2022

Drawing Title:  
Site Location Plan

St: | Job No: | Drawing No: | Rev:

P.2660.010.A