

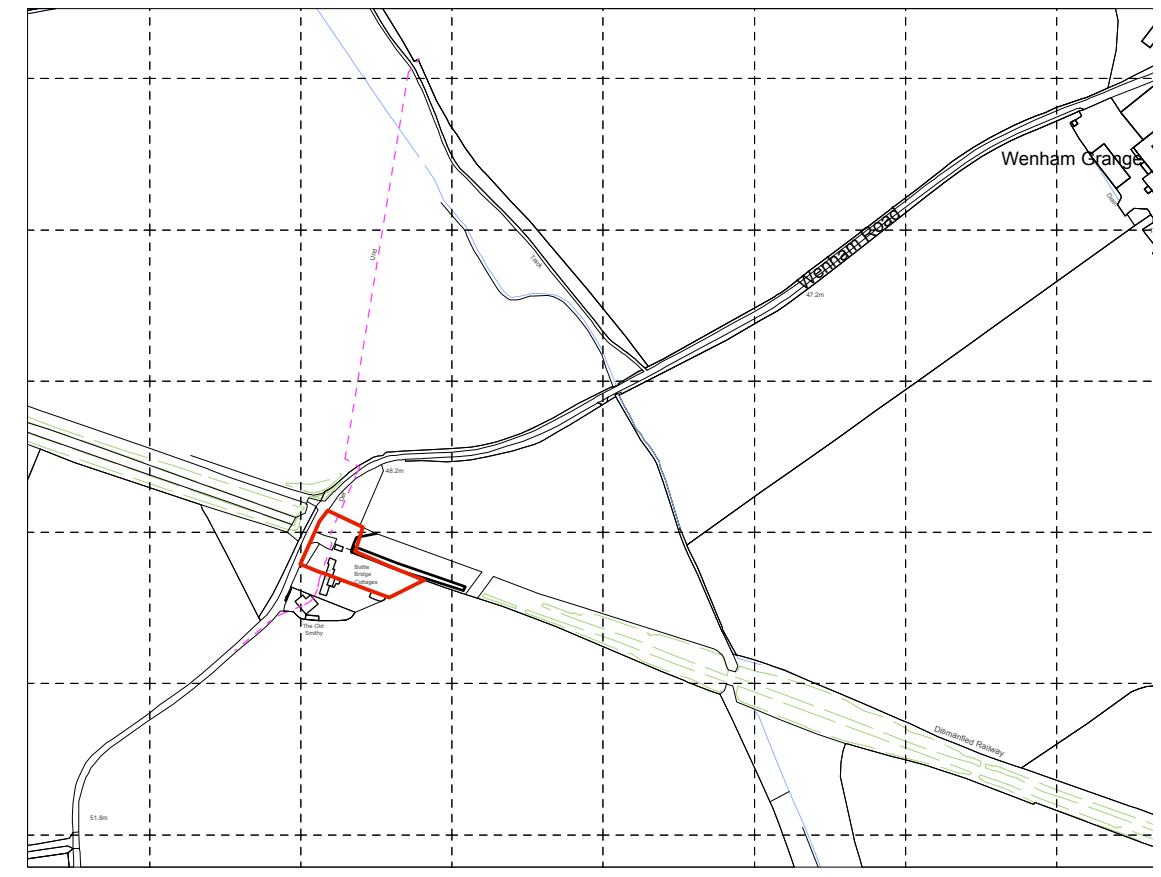
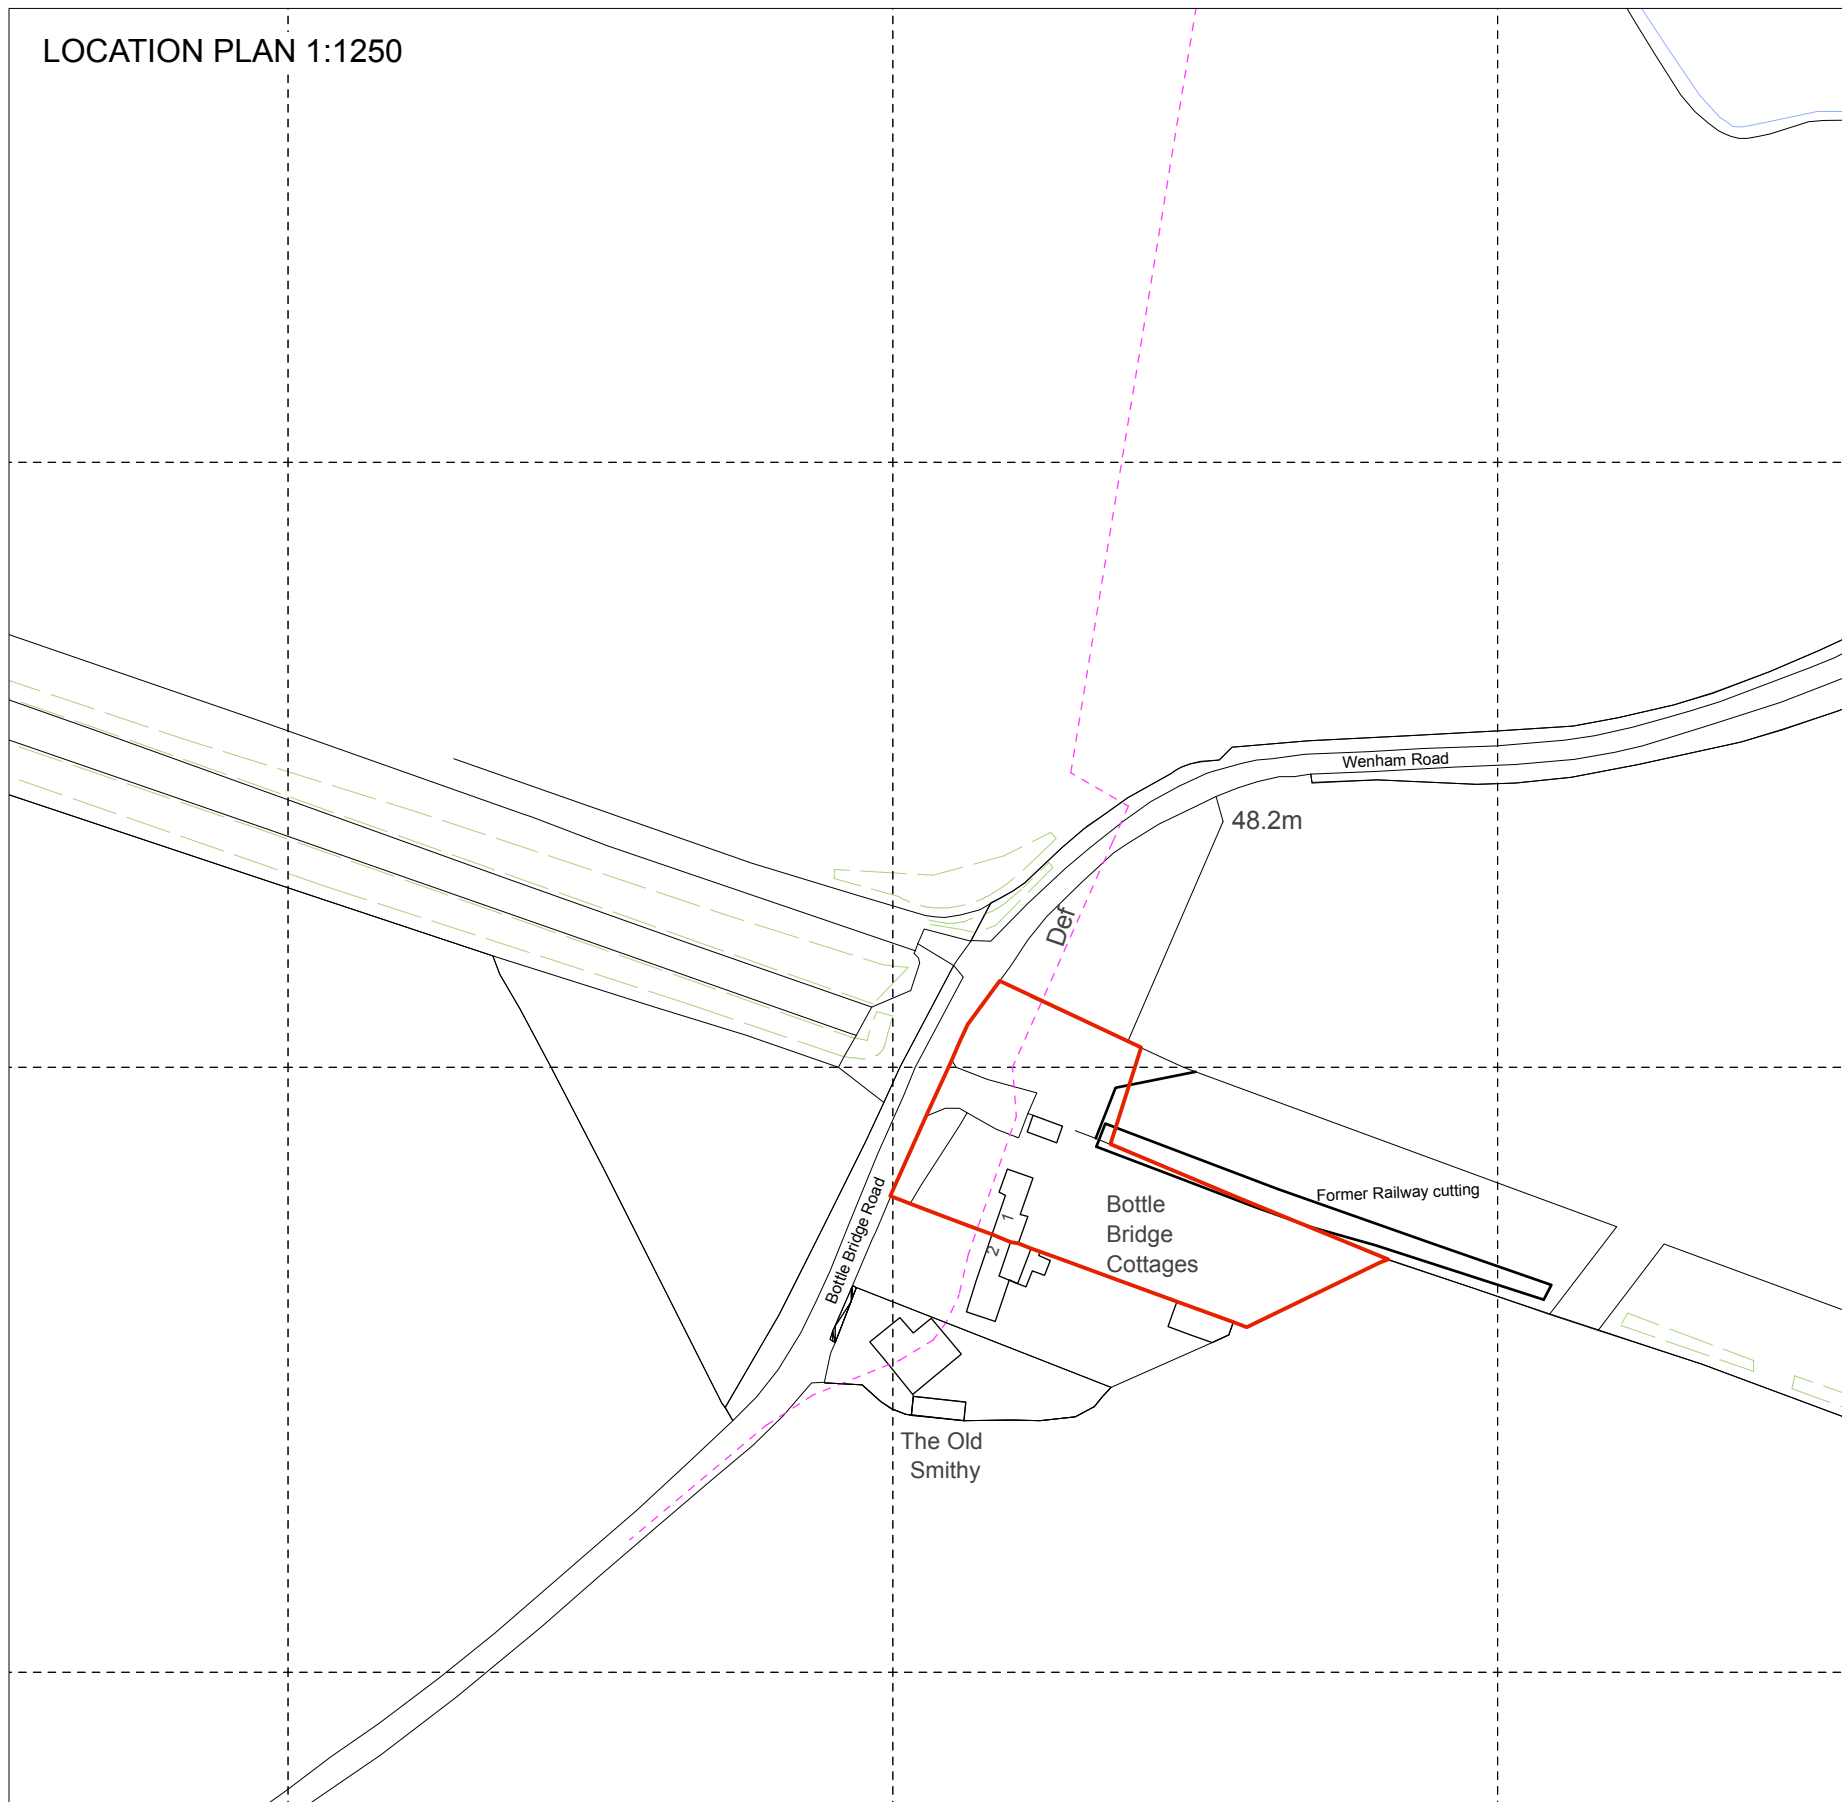


LOCATION PLAN 1:1250

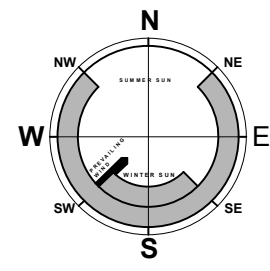

0 50 100 150 200 250 300 350 400 450 500 M
CONTEXT LOCATION PLAN 1:5000

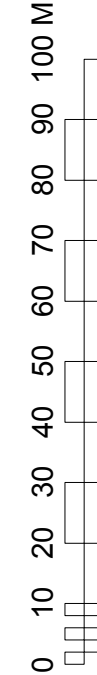

REV A. 23.04.23. Amended for planning

Copyright : © Crown Copyright 2010 Find Maps. All rights reserved. Licence Number 100047514

Beech ARCHITECTS
www.beecharchitects.com

Church Farm Barn
The Street
Thorndon
Suffolk
IP23 7JR
e enquiries@beecharchitects.com
t 01379 678442

PROJECT
1 Bottlebridge Cottages
Bottle Bridge Road
Little Wenham
Colchester
CO7 6QH

DRAWING
LOCATION PLAN

SCALE 1:1250 /1:5000 @ A3	DATE Feb 2023
-------------------------------------	-------------------------

NOTES
Generally do not scale drawings. All dimensions to be checked on site.

CLIENT
Ginny Langton & Joshua McColl

DRAWN BY
RP

CHECKED

DRAWING NUMBER 01	JOB NUMBER 703	STATUS Preliminary	REV A
-----------------------------	--------------------------	------------------------------	-----------------

This drawing is copyright and remains the property of Beech Architects Ltd. Original size A3. Scale shown will be incorrect if reproduced in any other format