

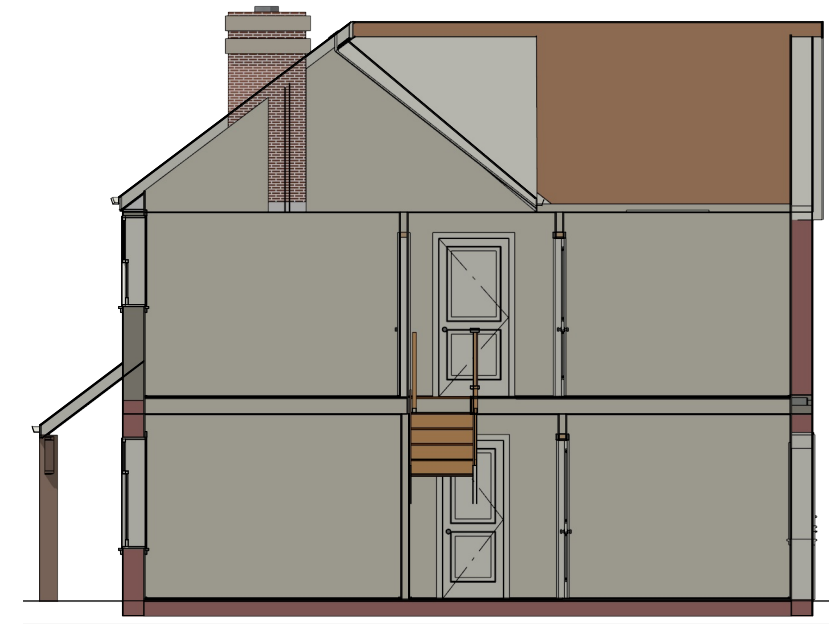


Scale Bar

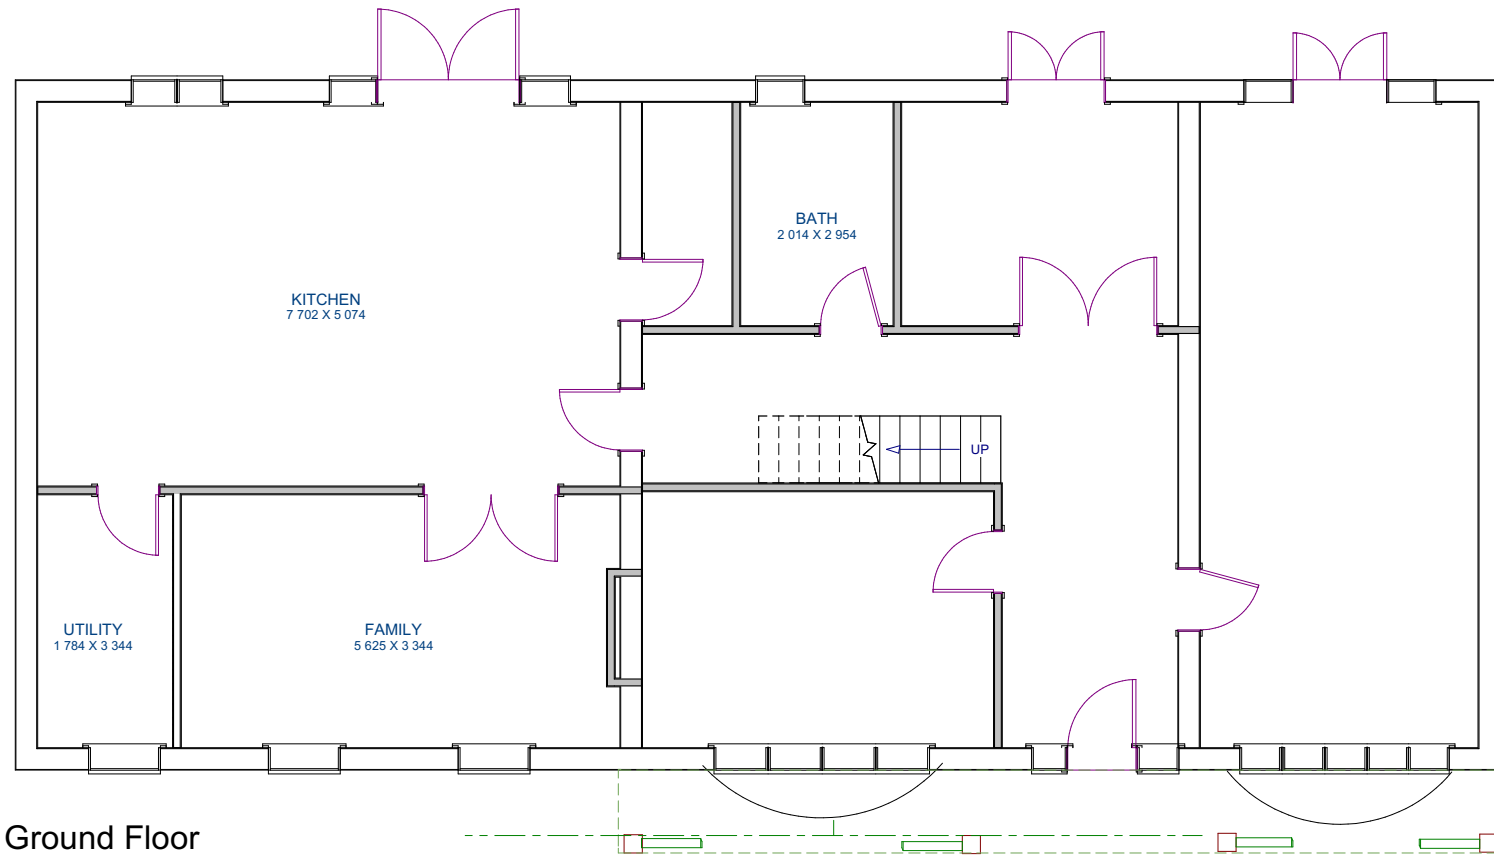

Elevation 1

### Proposed Plans

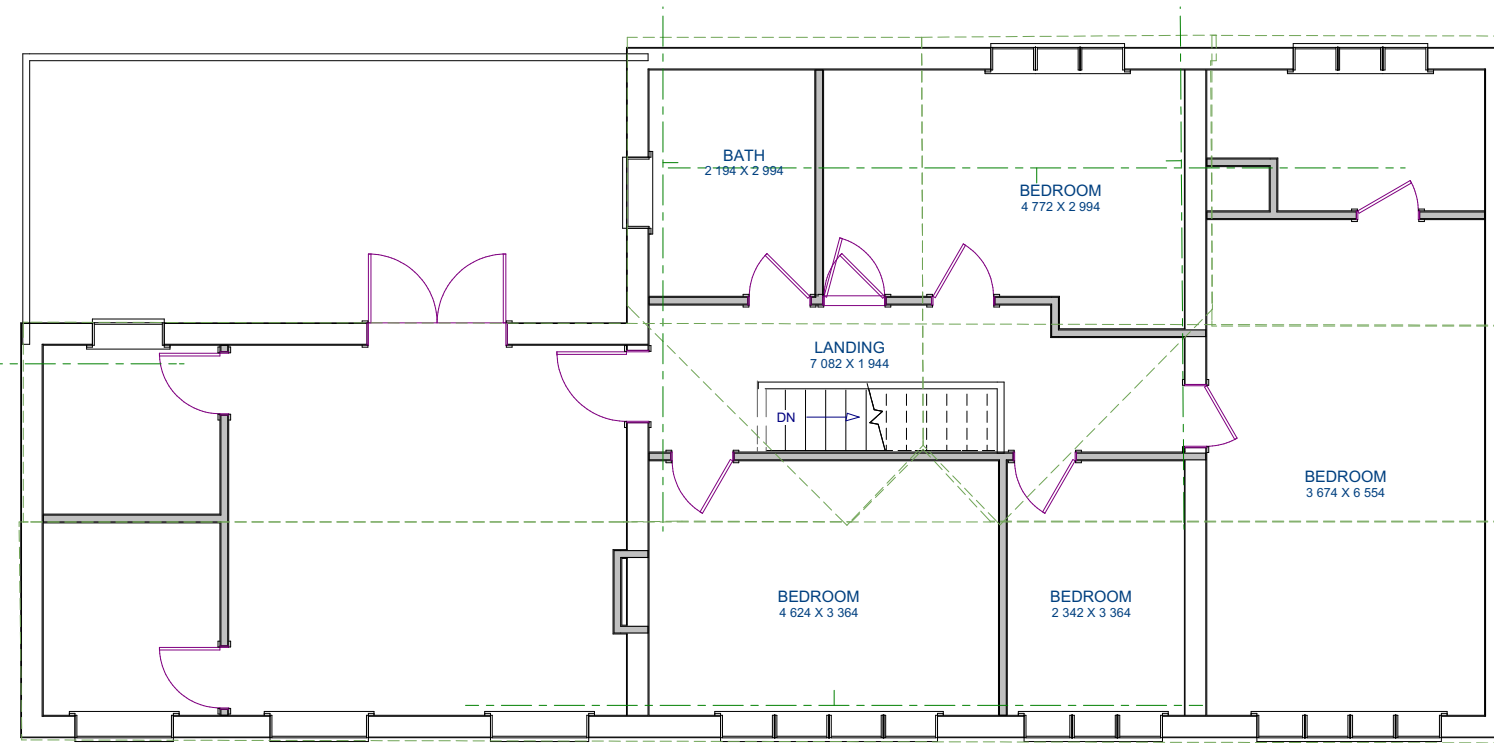

Sheet #

# 1

Drawn By:

KS

Date:

26/04/2023

Scale:

1:100  
@A3

**Messrs Virk**  
 Pinelands, Hackmans Gate, DY9 0EP