




Section A-A

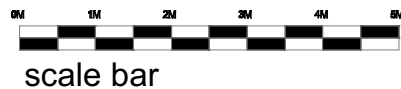

scale bar

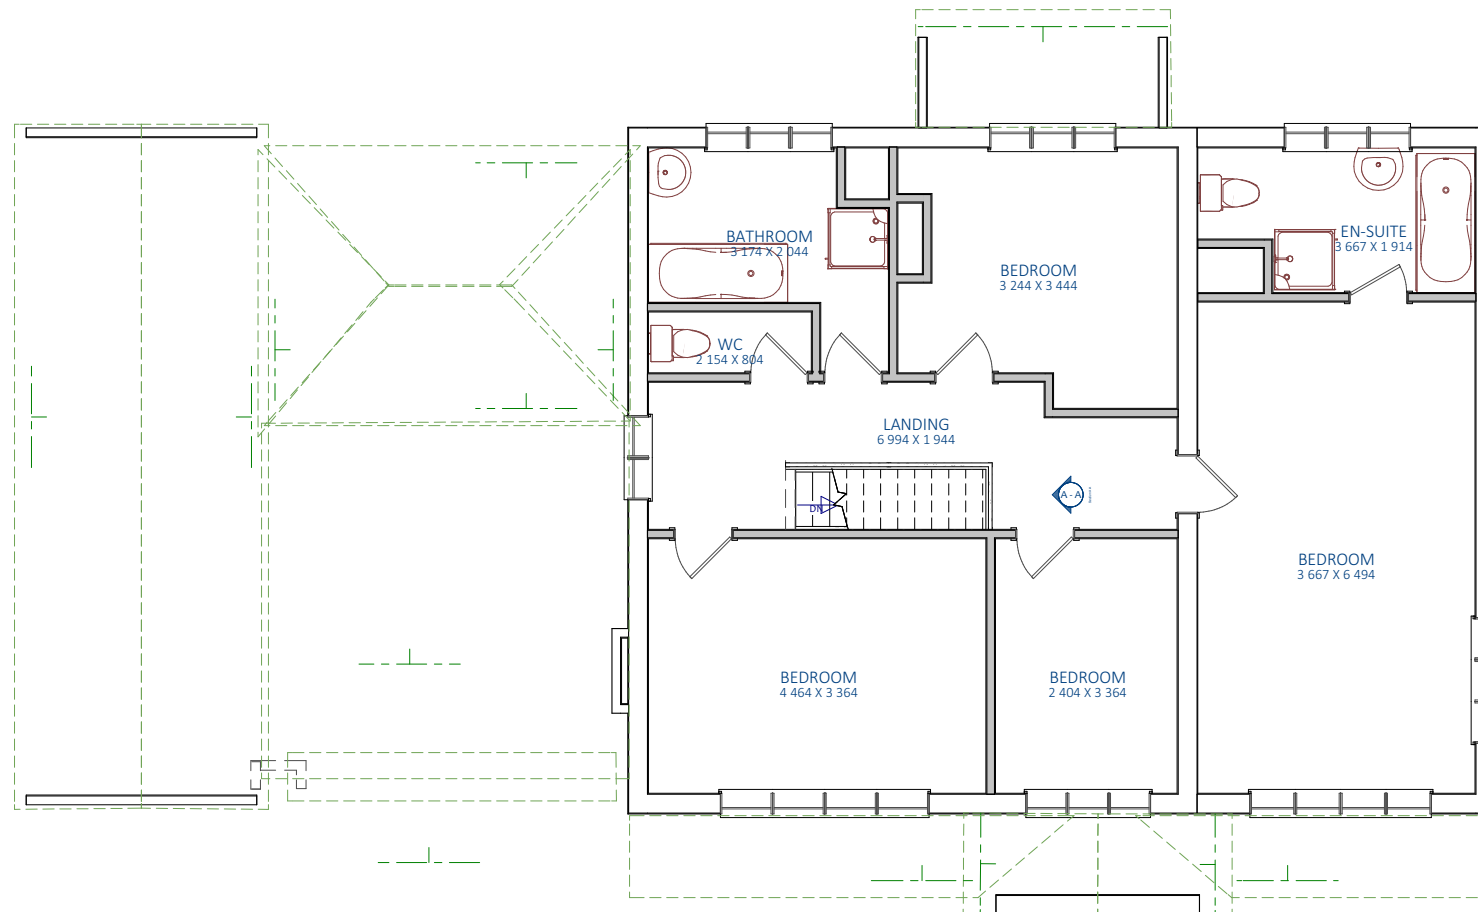

First Floor Plan

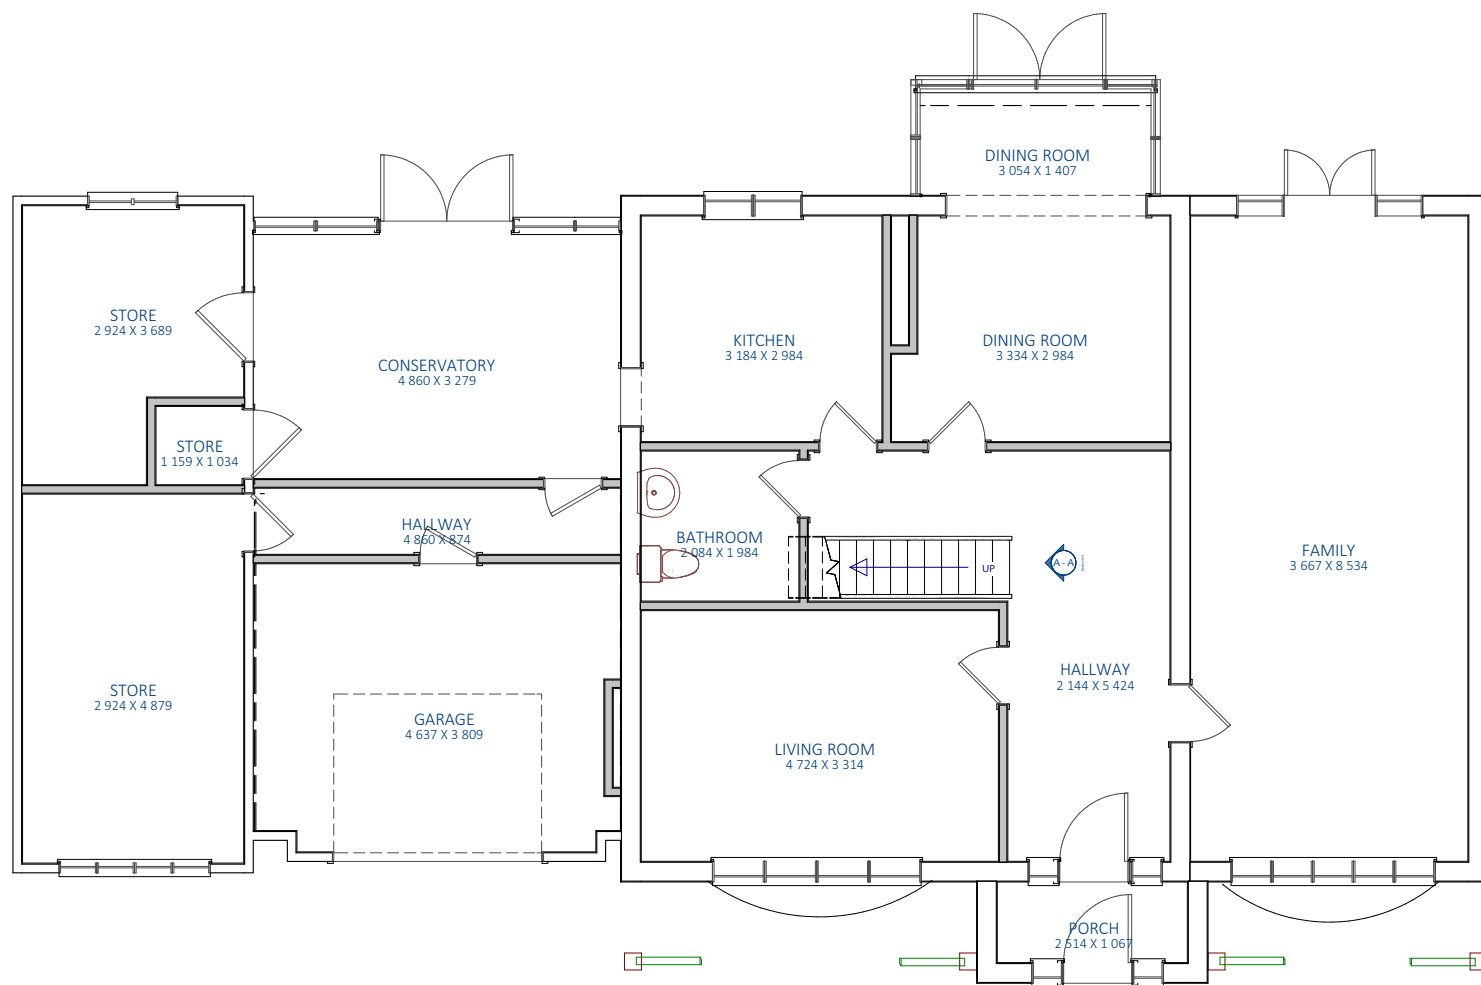

Ground Floor Plan



Block Plan 1:1250

EXISTING DETAILS

Messrs Parker

Proposed Extensions & Alterations to Pinelands
Hackmans Gate, DY9 0EP

