
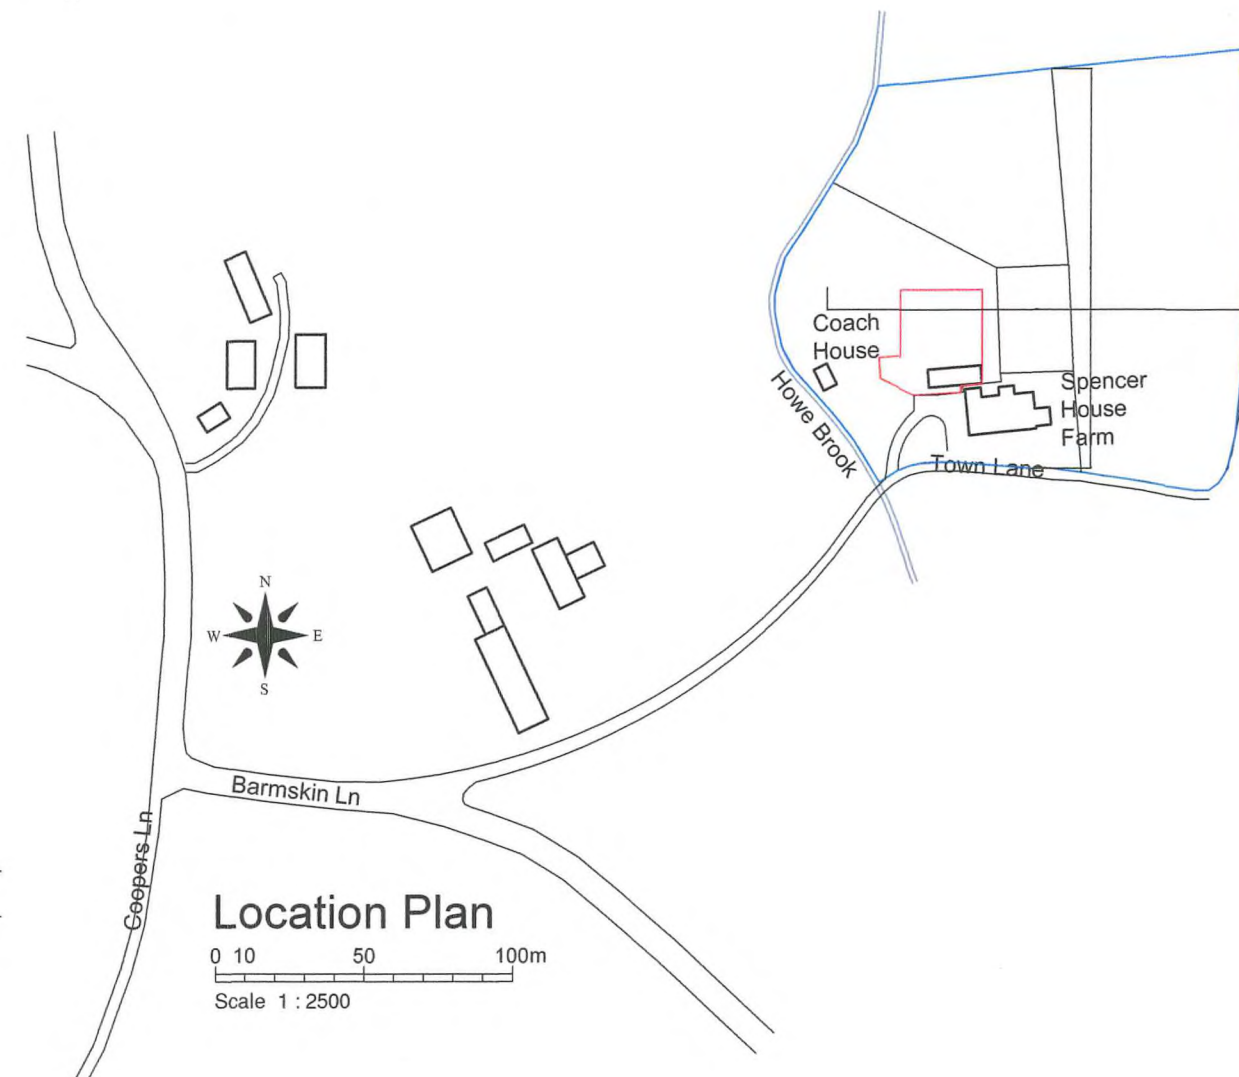


CHORLEY COUNCIL	
DEVELOPMENT CONTROL	
REC'D	24 APR 2023
FILE	
ACK'D	
ATTEN OF	
COPIES TO	

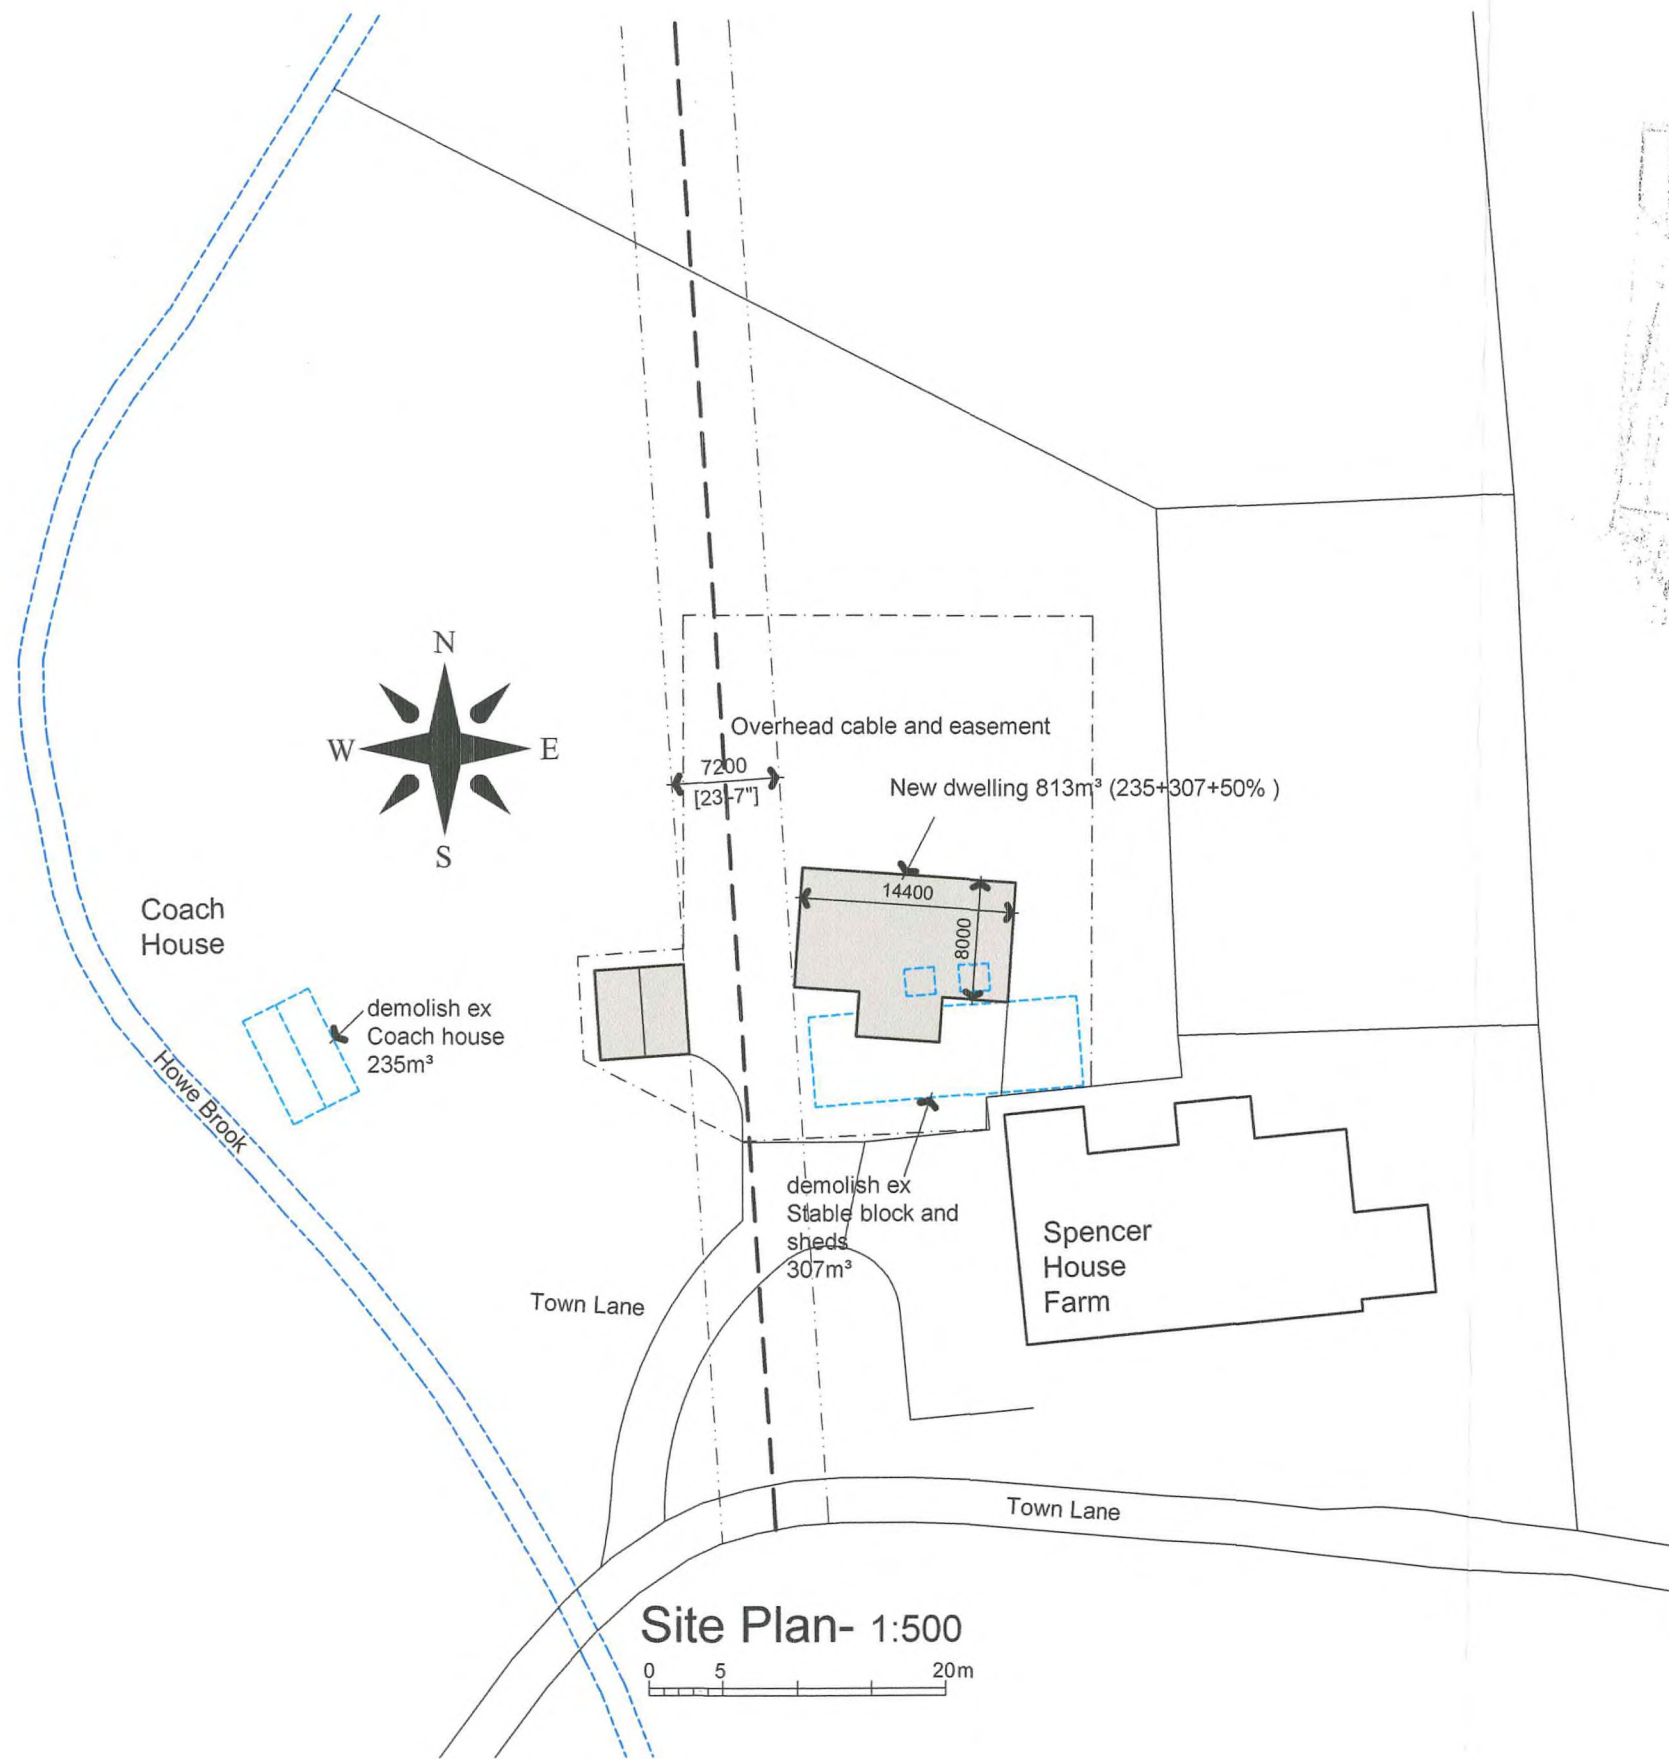

This drawing is copyright and must not be reproduced or copied to any third party without the written permission of DP Architectural Services Ltd. All dimensions must be checked on site. Only figured dimensions to be worked from. Discrepancies must be reported to DP Architectural Services Ltd before proceeding.

DP Architectural Services LTD The Coach House Preston Road Charnock Richard Chorley, Lancashire PR7 5LH m. 07877 595100 t. 01257 471990 e. dparch69@gmail.com	Client Mr M Van Der Marel Spencer House Farm Town Lane Heskin Chorley PR7 5QA	Project New Detached dwelling	Drawings Site and Location Plan
	Paper size A3 Date April 2023	Job no 2023-04 Scale 1:500/2500	Drawing no SK01 Revision