

A5 - HOLYHEAD ROAD



PLANNING DRAWING

**BAYLISS  
DESIGN**


E.M.BAYLISS AND PARTNERS LIMITED  
THE STUDIO, 17 VICTORIA GARDENS,  
LICHFIELD, STAFFORDSHIRE, WS13 8BG  
Tel: 01543 415094 Email: info@bayliss-design.co.uk

A ORIENTATION OF EVC BAYS AMENDED 24.04.23

REV DATE

Project: Shell Oswestry  
Holyhead Road  
Oswestry, SY11 3EN

Title: Proposed Site Layout

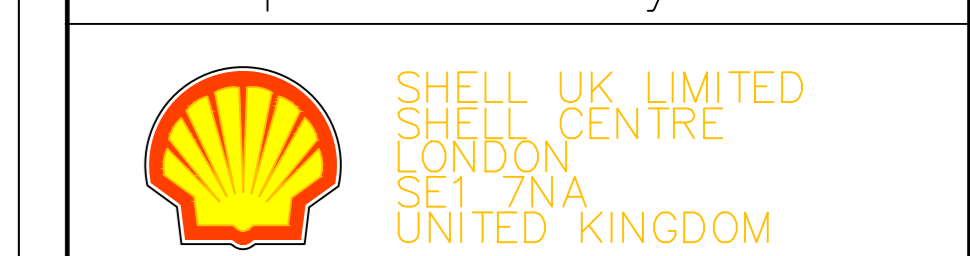

DRAWN BY: SSW SCALE: 1:100000

DATE: MAR.23 PROJECT TYPE: EVC

CAD FILE:

DWG No: 10019214 PLNG-03 A