



THESE ARE NOT WORKING DETAILS, they have been produced solely for the purpose of making Local Authority Applications and do not form part of any CDM requirements. All details and Dimensions to be checked and verified on site BEFORE commencement. DO NOT SCALE.

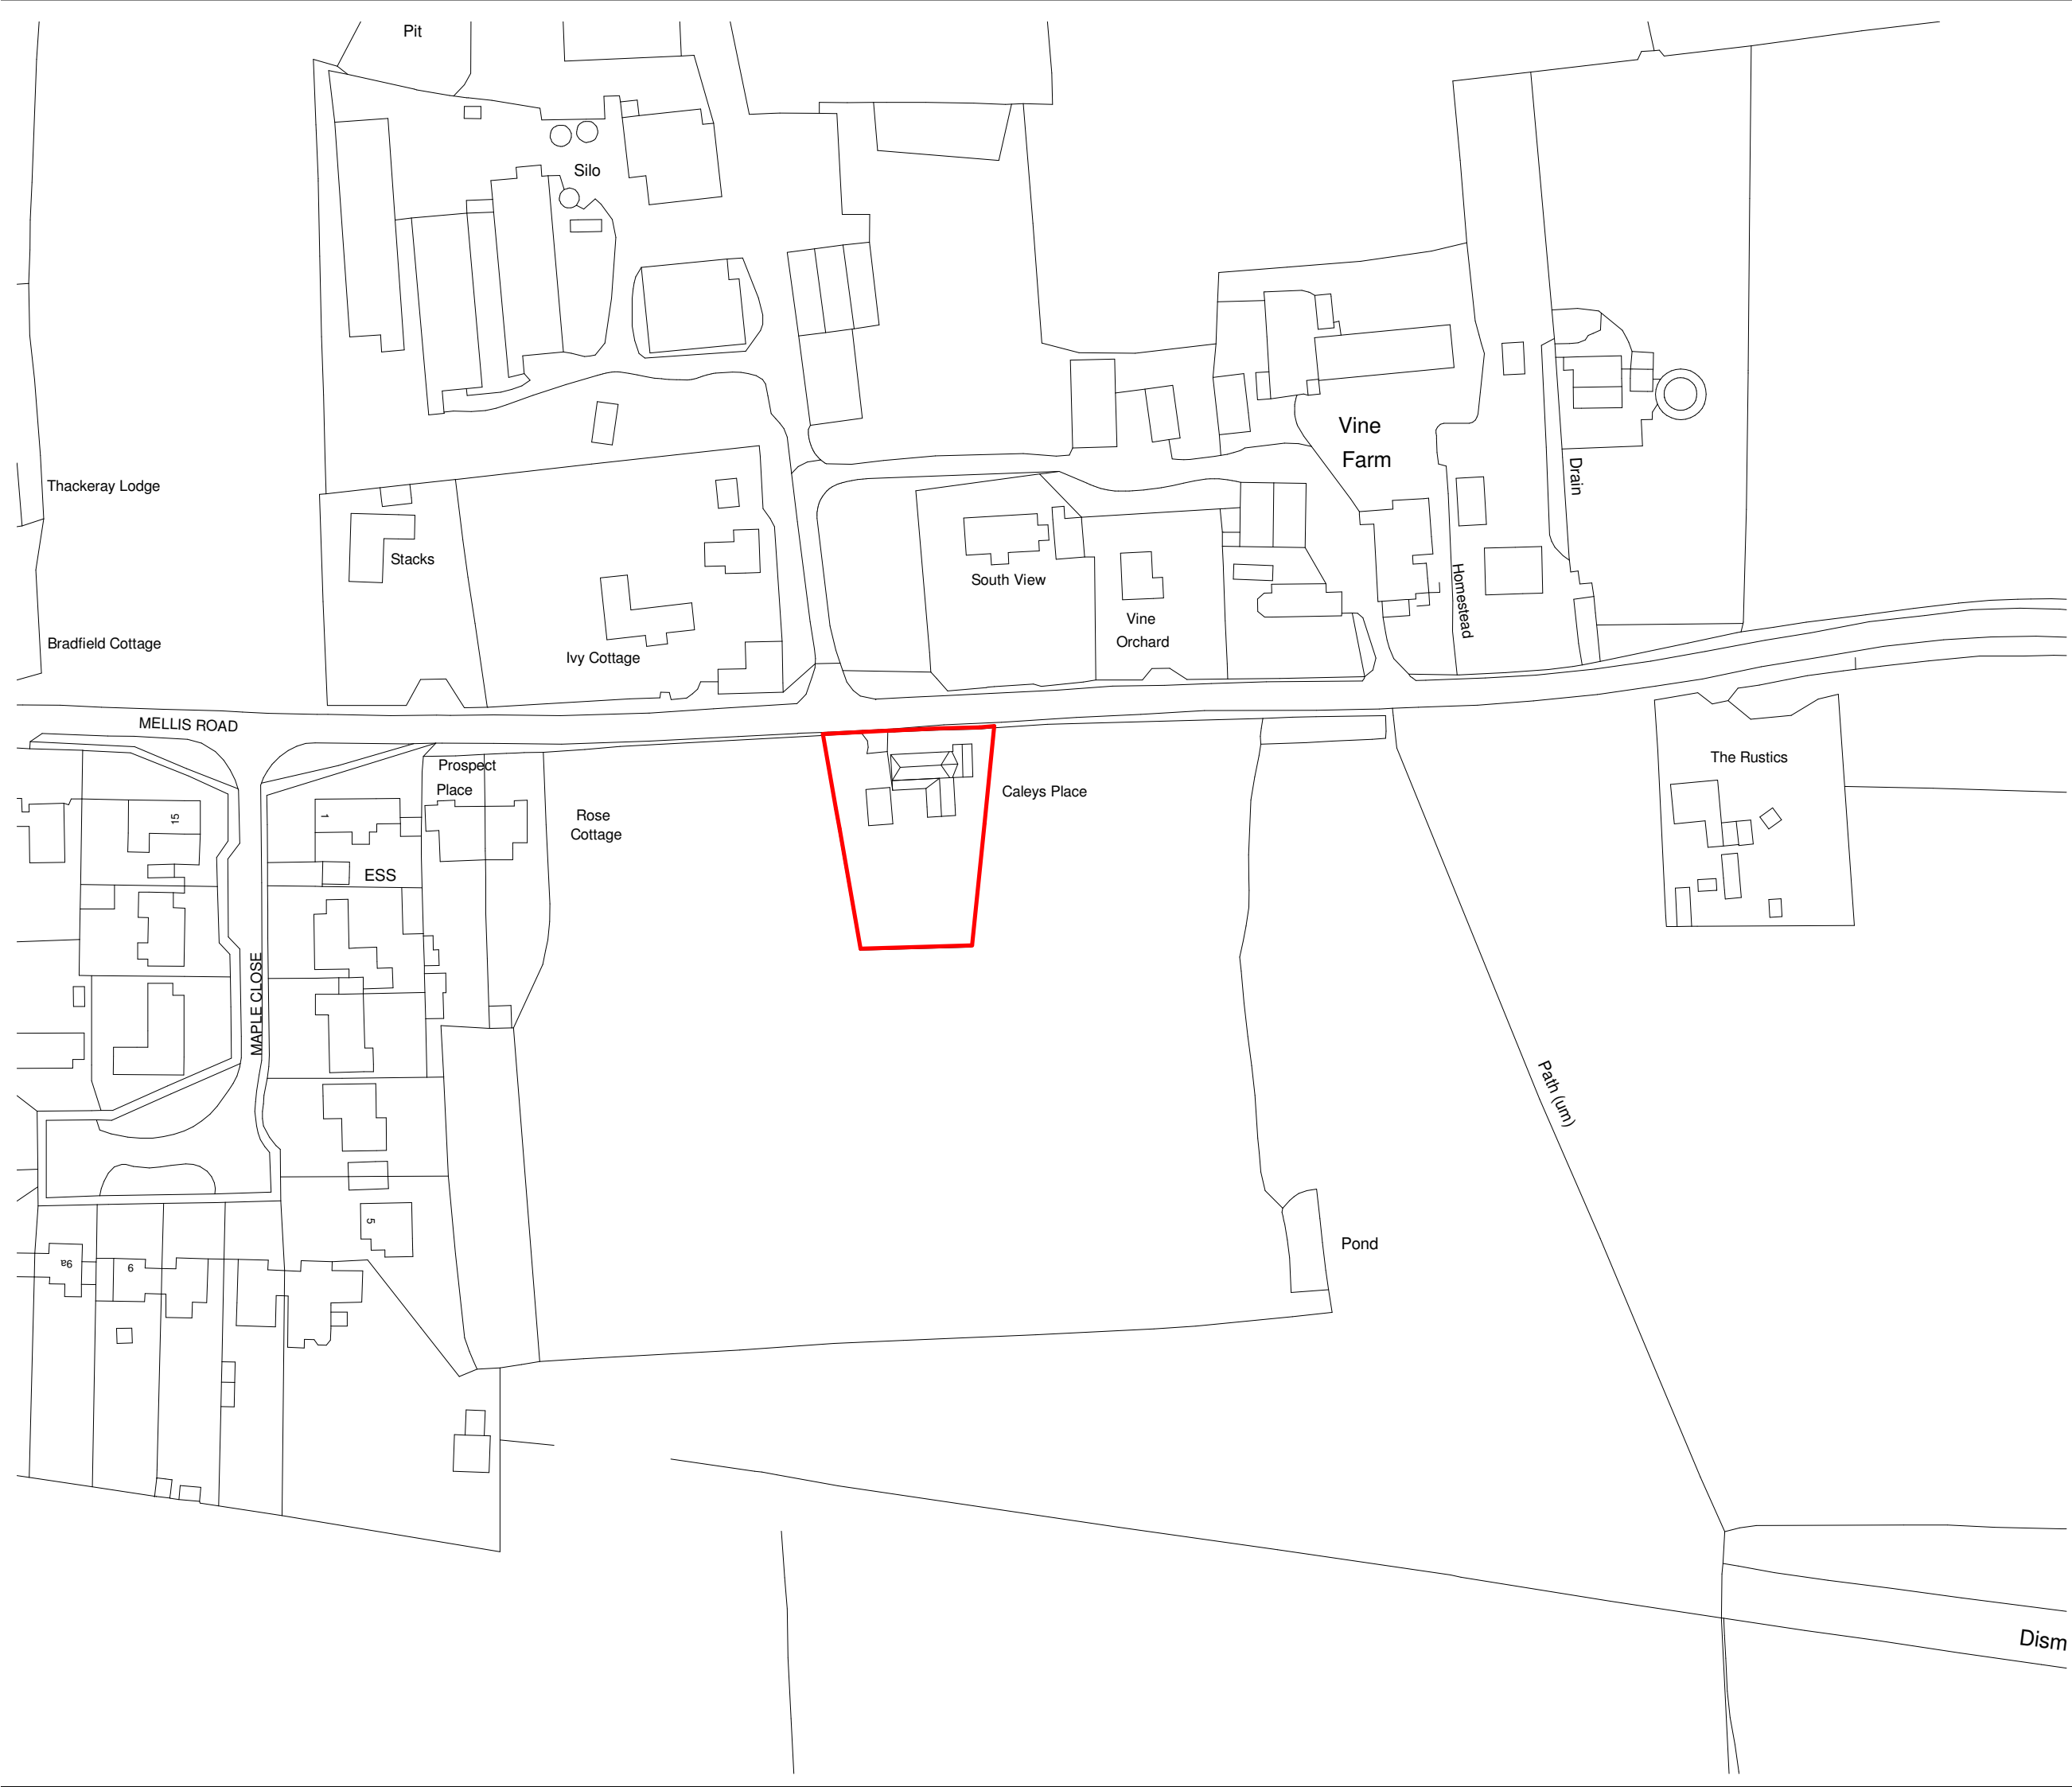

Client	Doctor Silvie Stein	
Project	Caleys Place, Mellis Road, Yaxley, Eye, IP23 8DB	
Title	Site Location Plan	
Project N°	Drawing N°	Revision
0183 -0100		P02
Scale - unless otherwise stated		Issued For
1 : 1250	@ A3	Preliminary

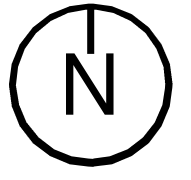

BRIGHT ARCHITECTURE
 Bright Architecture Ltd
 629 Foxhall Rd
 Ipswich
 Suffolk
 IP3 8NE
 t: 07714822411
 e:joe@brightarchitecture.co.uk