
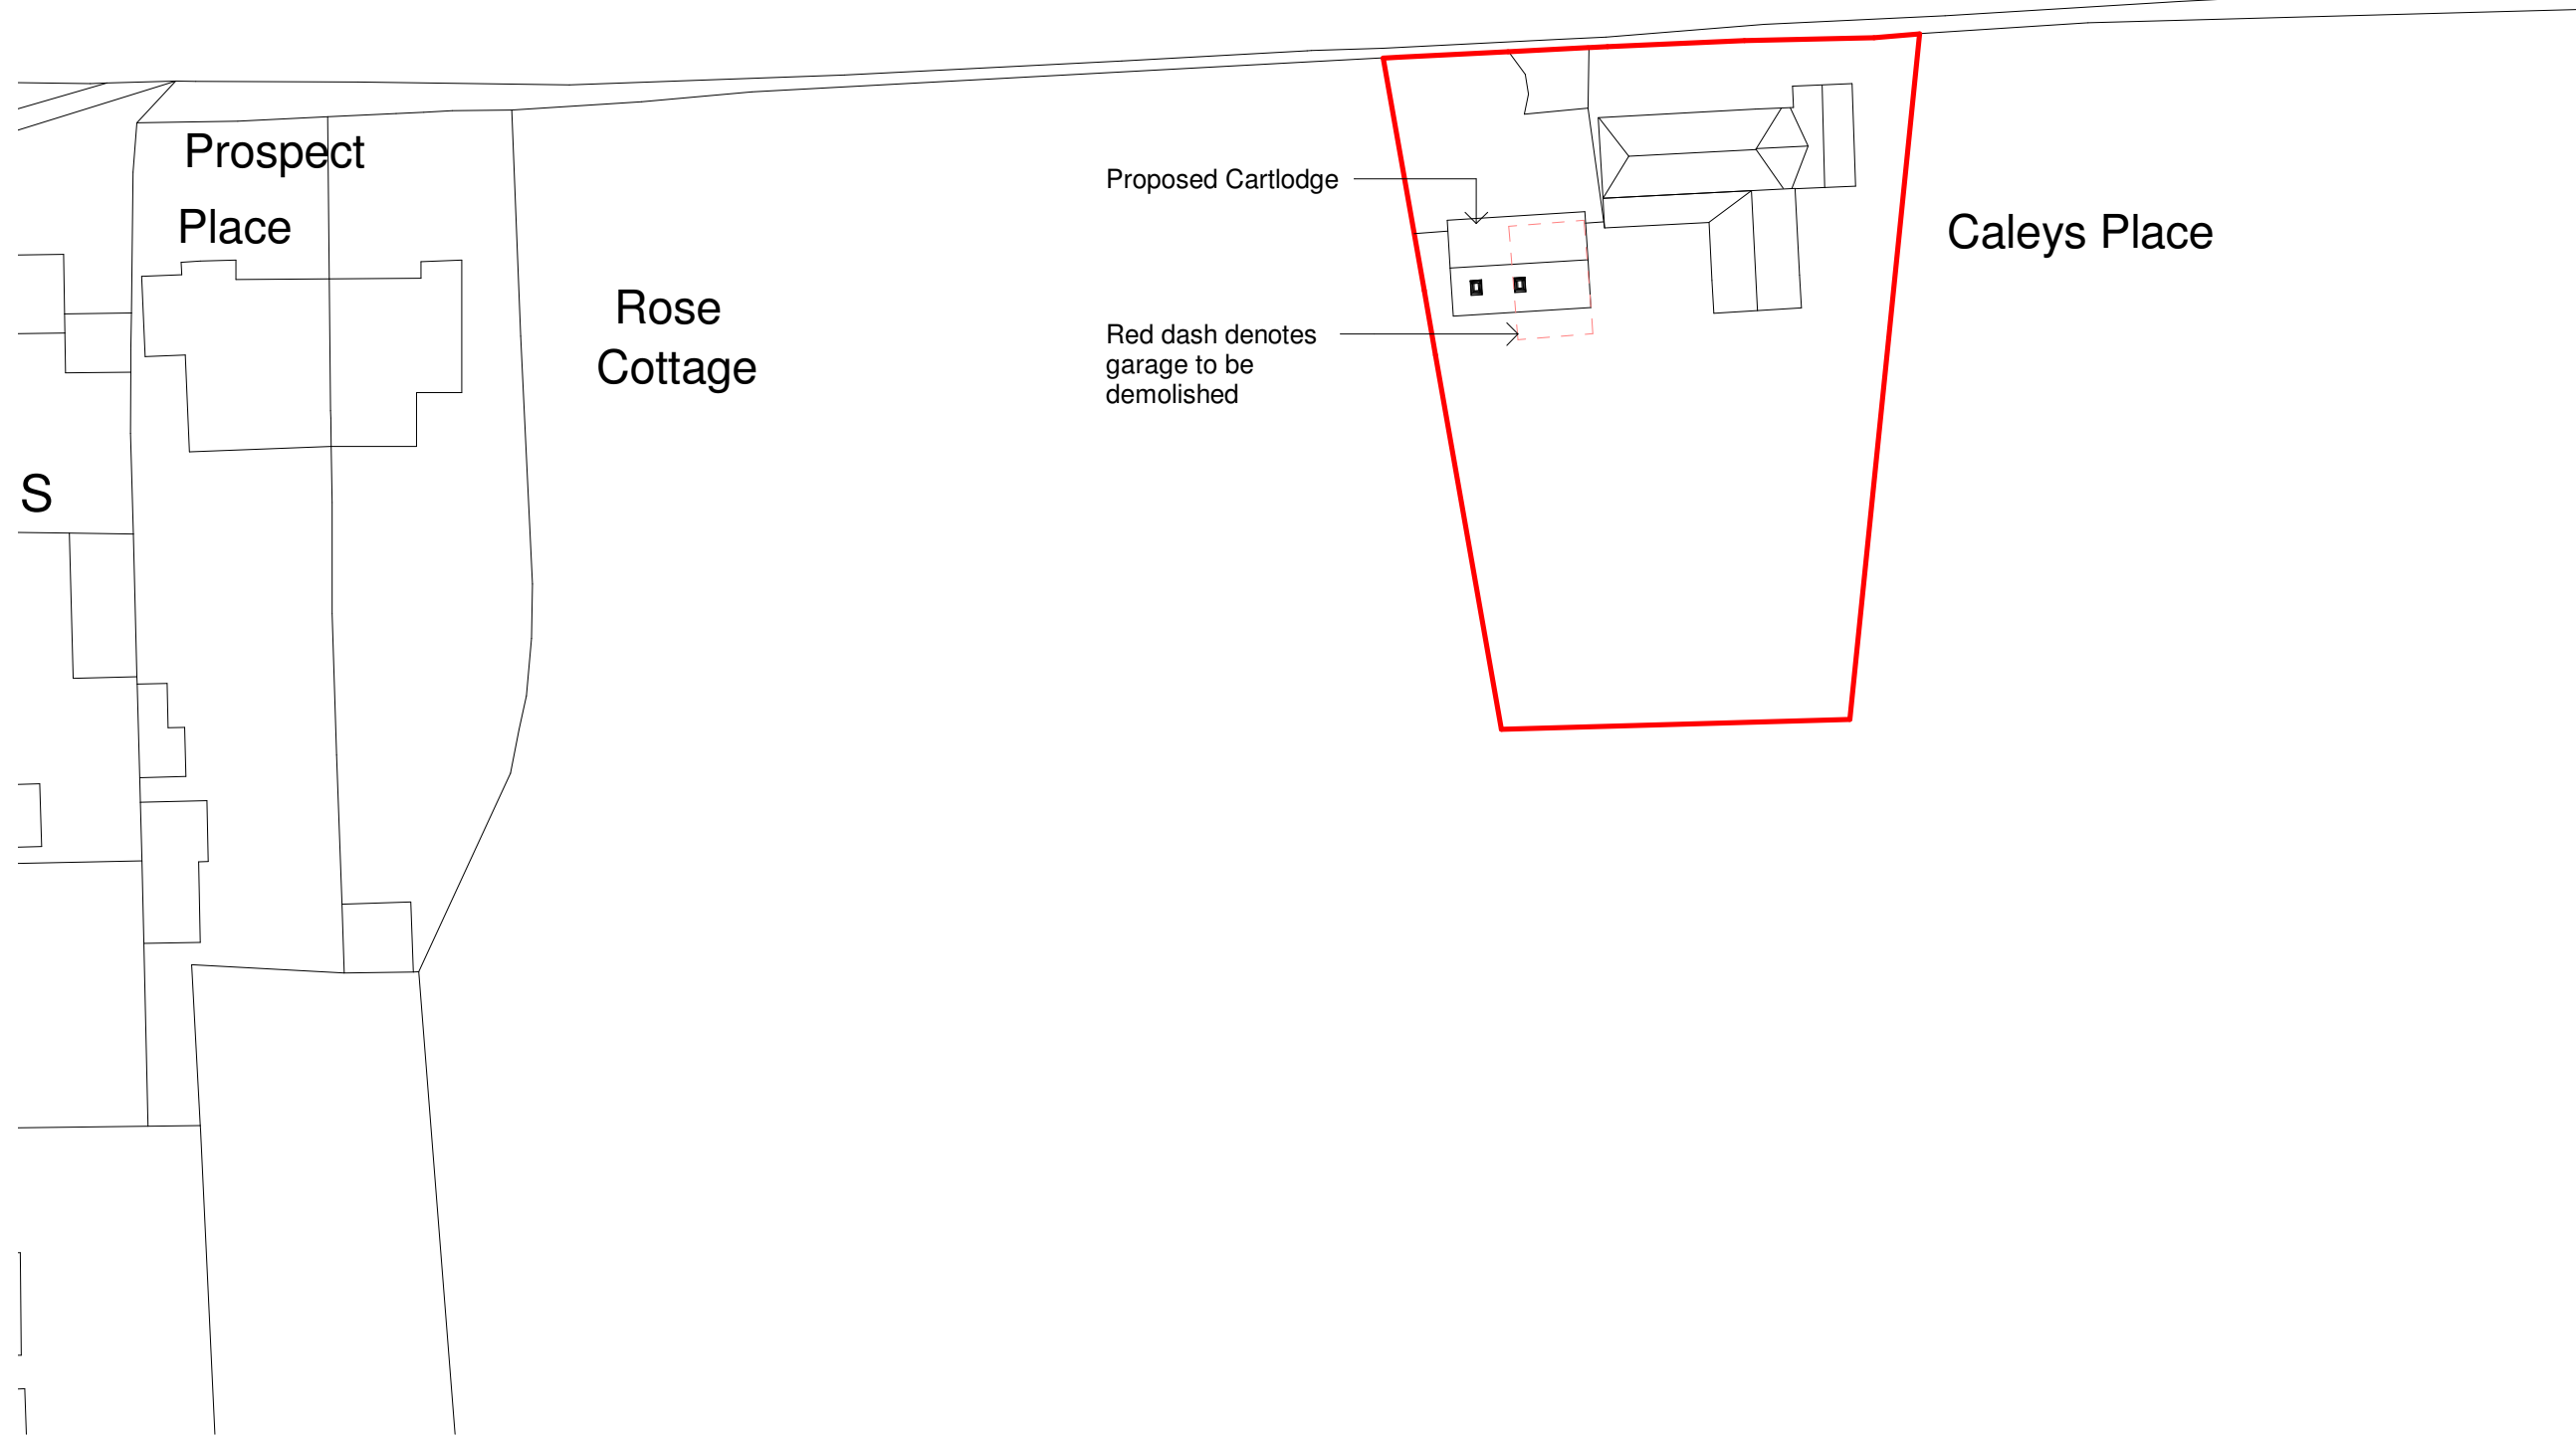
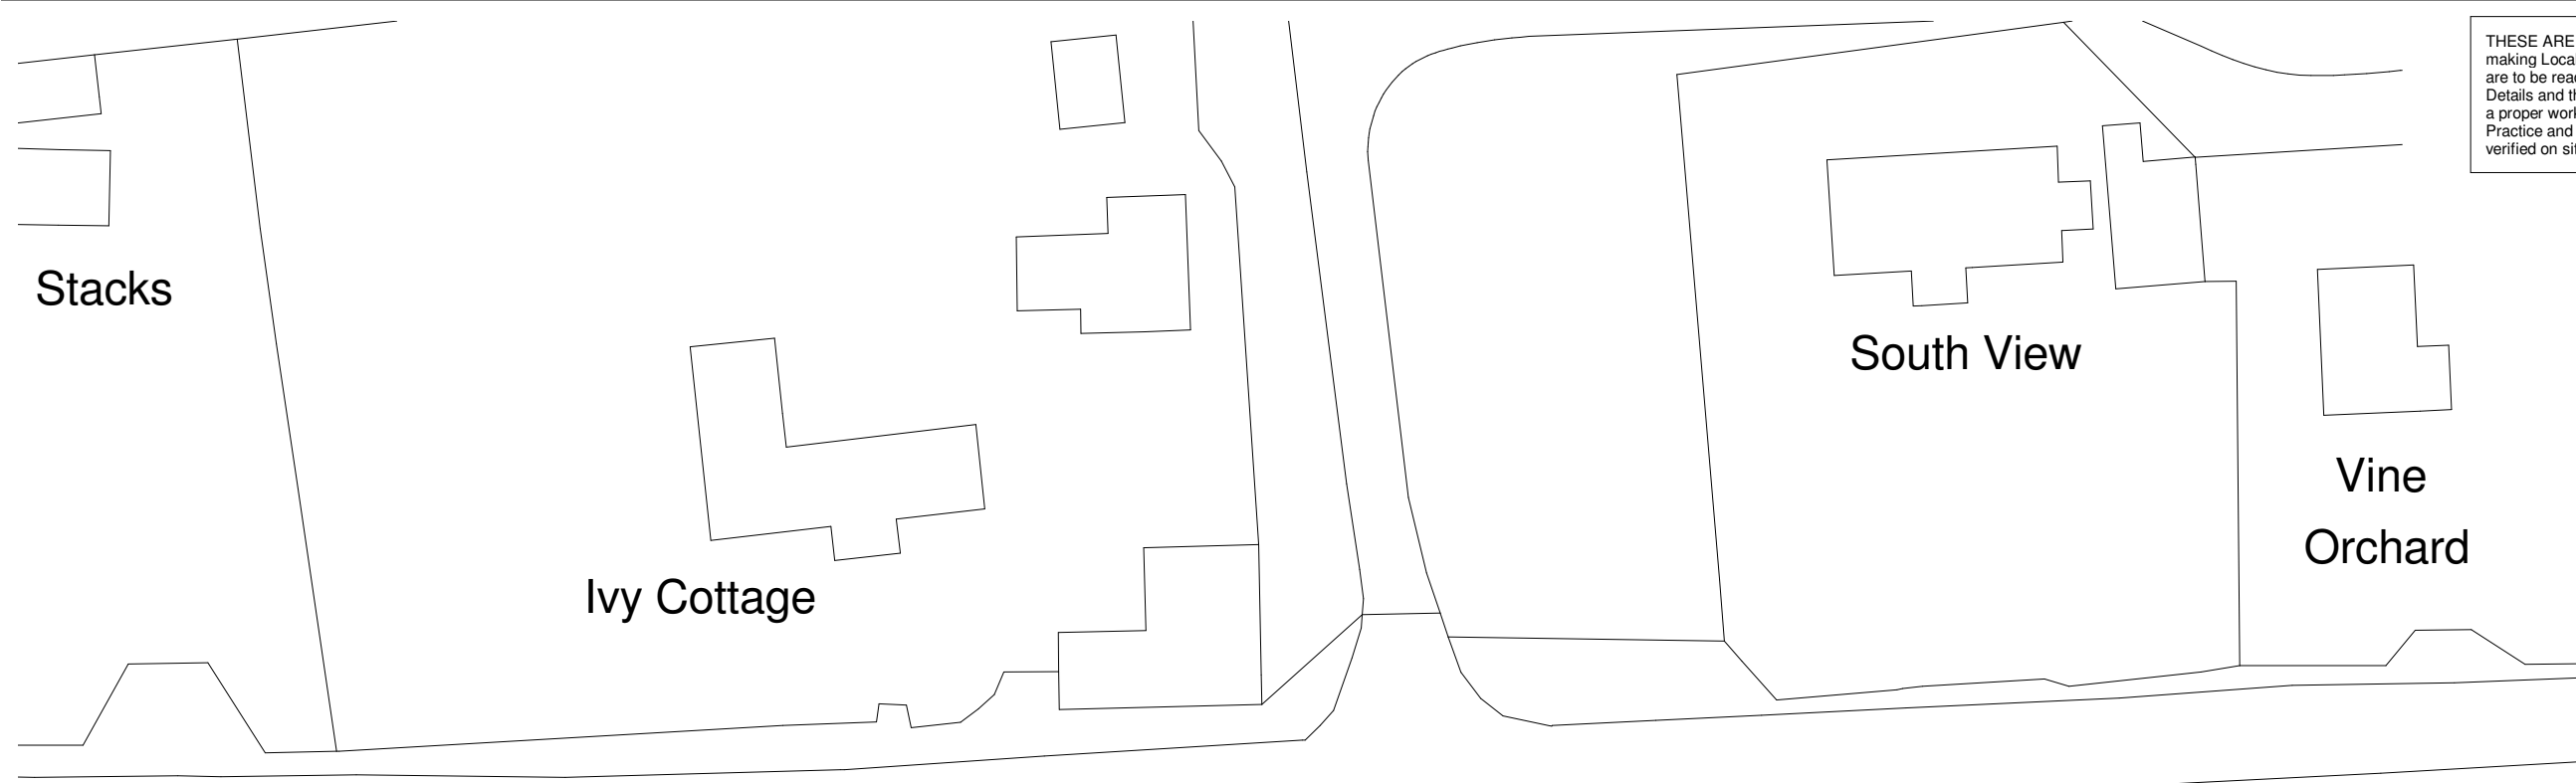


THESE ARE NOT WORKING DETAILS, they have been produced solely for the purpose of making Local Authority Applications and do not form part of any CDM requirements. Notes are to be read in conjunction with details shown on drawing, Manufacturer's specification Details and the structural engineers calculations and details. All work must be carried out in a proper workmanlike manner and in accordance with all British Standards, Codes of Practice and Manufacturer's specifications. All details and Dimensions to be checked and verified on site BEFORE commencement. DO NOT SCALE.

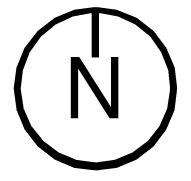

Proposed Cartlodge

Red dash denotes garage to be demolished

Client

Doctor Silvie Stein

Project

Caleys Place, Mellis Road, Yaxley, Eye, IP23 8DB

Title

Block Plan As Proposed

Project N° Drawing N° Revision

0183 -0101 P02

Scale - unless otherwise stated Issued For

1 : 500 @ A3 Preliminary

Bright Architecture Ltd
629 Foxhall Rd
Ipswich
Suffolk
IP3 8NE
t: 07714822411
e:joe@brightarchitecture.co.uk