




Block Plan - As Existing


1:200

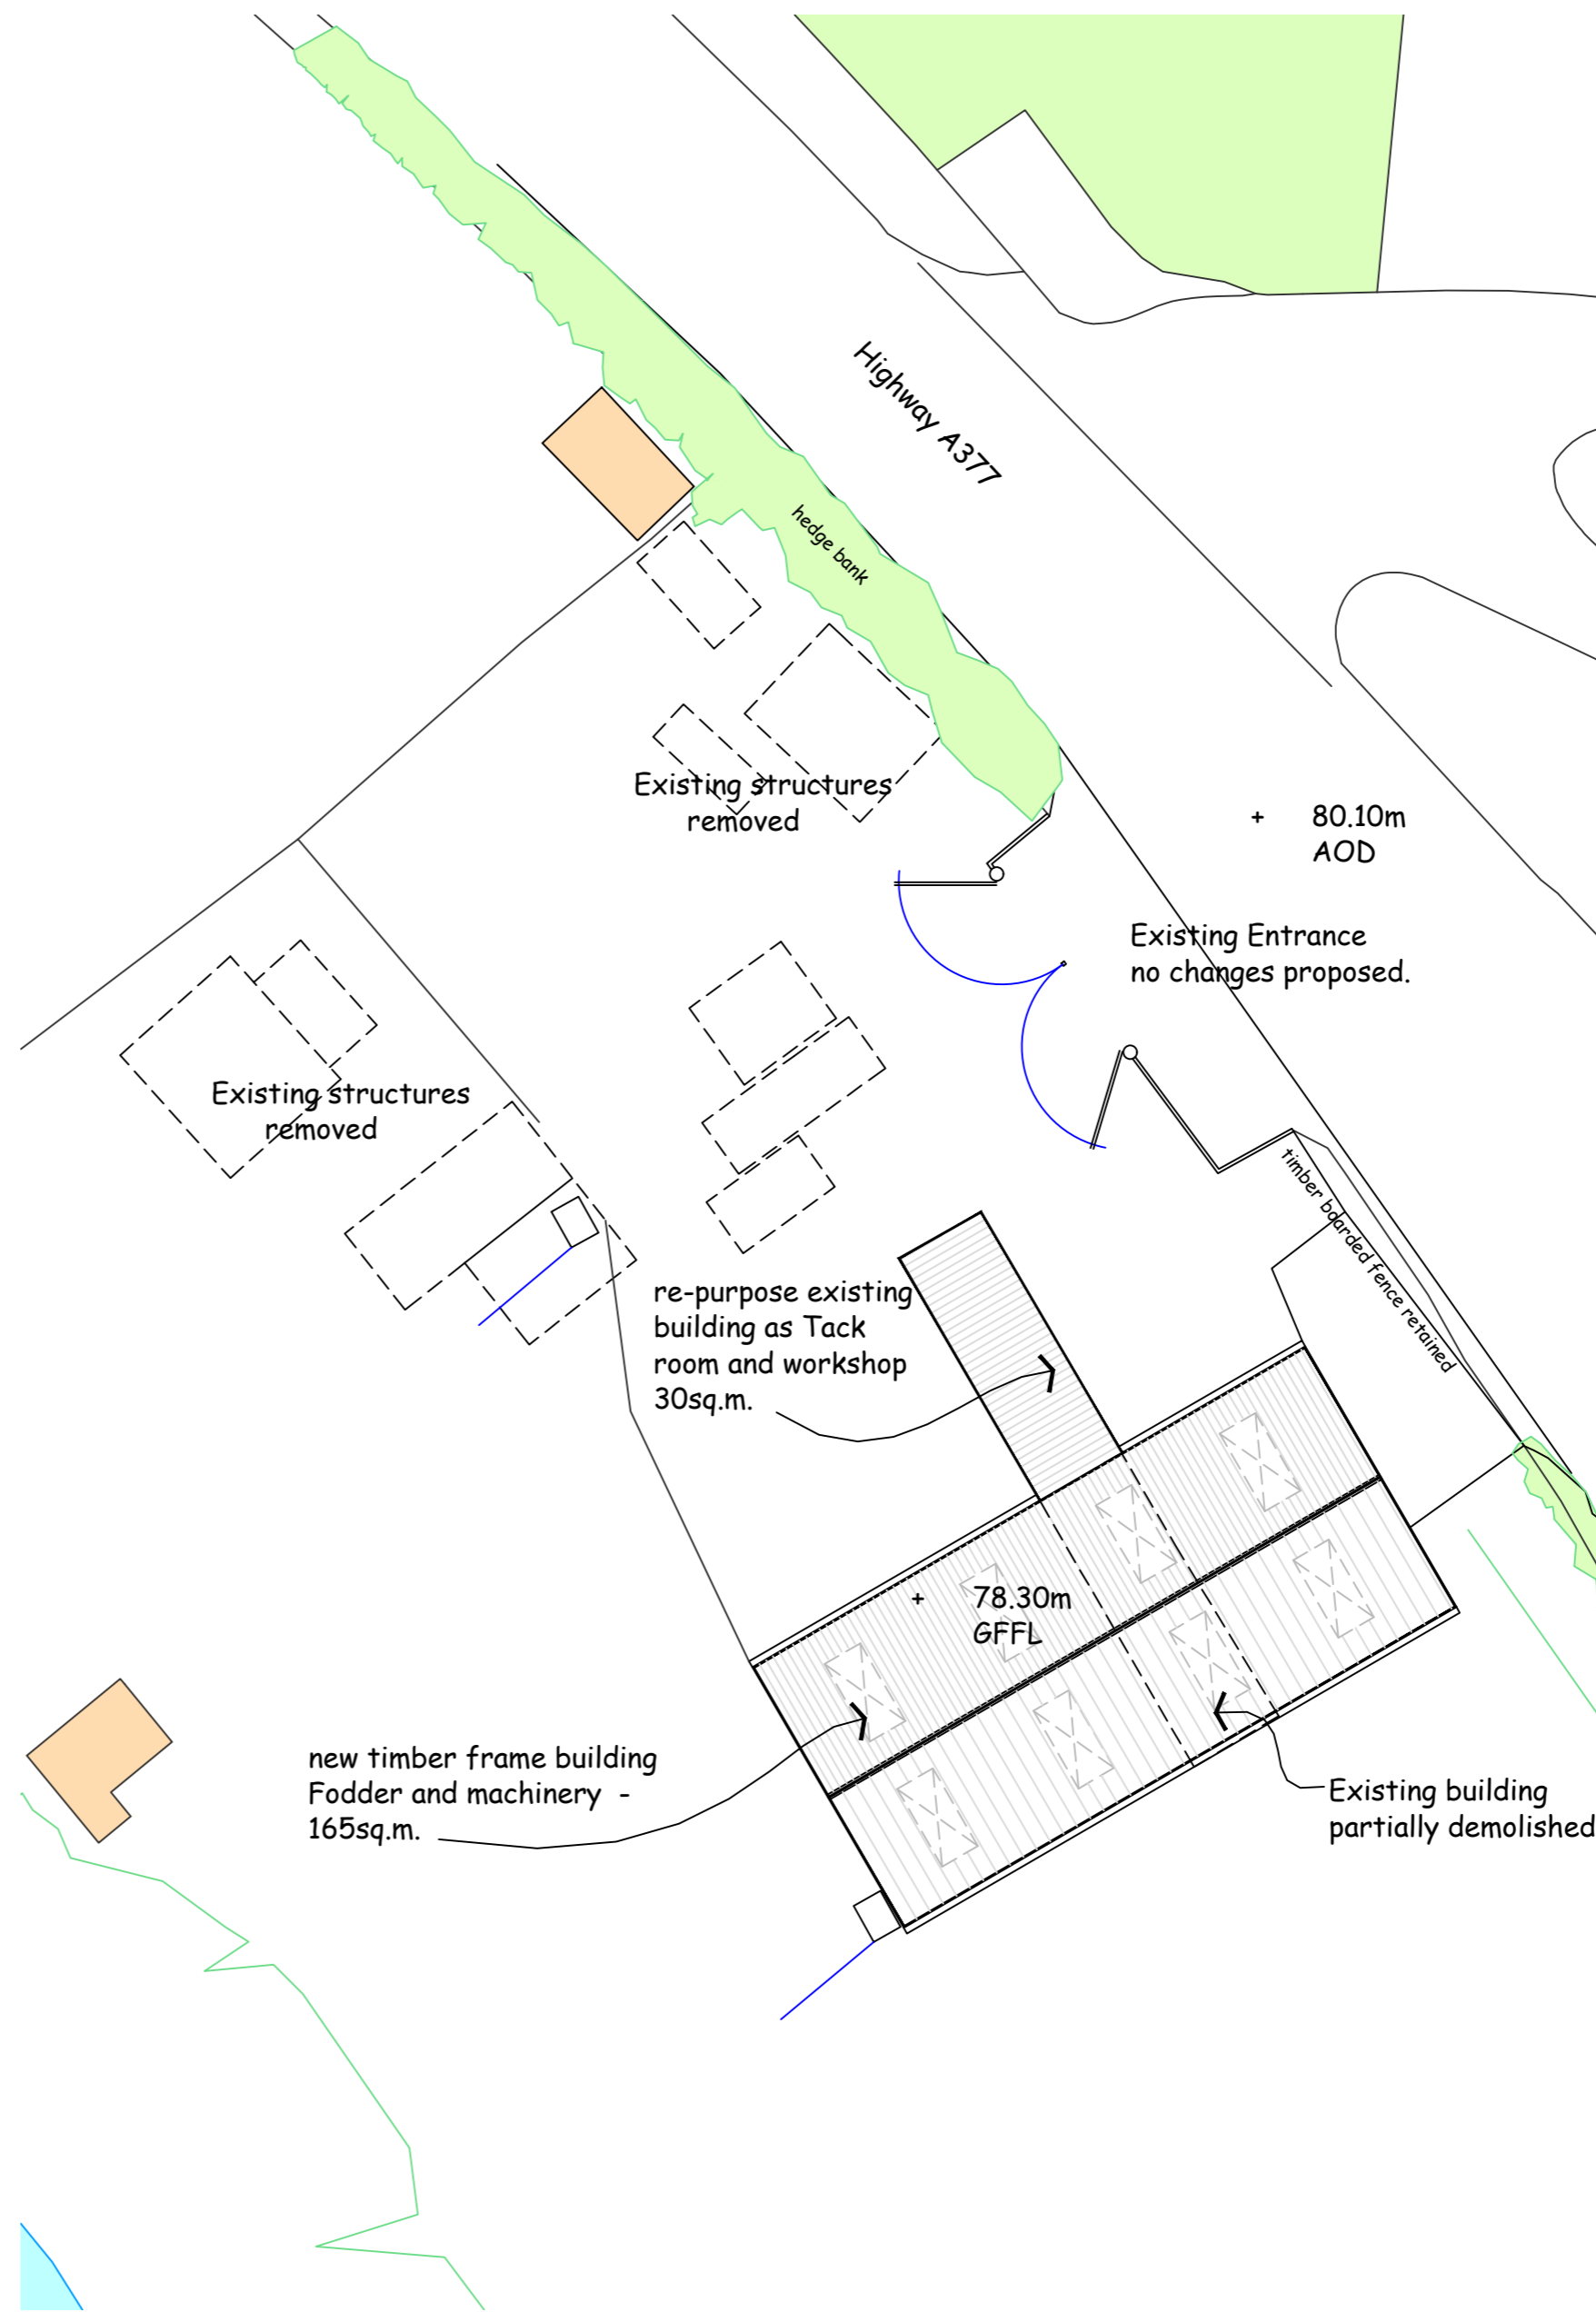

Block Plan - As Proposed

1:200

Notes:-  
all dimensions are in millimetres  
This drawing prepared for planning approval purposes only - refer to working drawings for all construction details

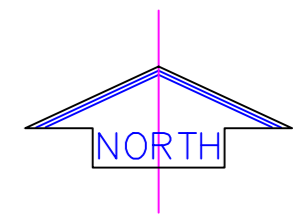

Amendments  
A - 26/04/23  
Stable Block Omitted

project  
Agricultural Utility Building

site address  
GR: 272550:108238  
Lapford  
Credon  
Devon

drawing title  
Block Plans  
AS PROPOSED

 E. J. Taylor  
Architectural Surveyors

E. J. Taylor AssocRICS  
Linhay, Morchard Bishop, Credon, EX17 6NR  
t/f 01363 877 332 e-mail ejt@enctaylor.co.uk

drawing no	1726 - 02	amendment issue	A
scale	1:200	date	April 23
frame size	A2	plot	cad