


PLANNING	<input checked="" type="checkbox"/>
CONSTRUCTION ISSUE	<input type="checkbox"/>
AS BUILT	<input type="checkbox"/>

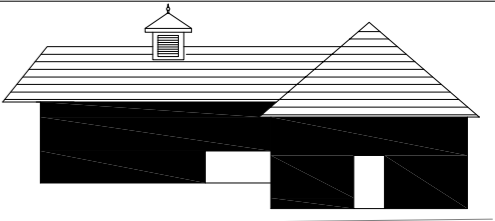

LLOYD WHITMORE
 ARCHITECTURAL & BUILDING CONSULTANTS
 Tel: 01536 741332 Mobile 07777606140
 E-mail archwhitmore@btinternet.com

Revisions:
 -


Client:
MR & MRS M WARD

Project Details:
 PROPOSED GROUND FLOOR EXTENSION TO REAR OF GARAGE & FULL WIDTH FIRST FLOOR EXTENSION
 8 HOLLY WALK FINEDON NN9 5NJ

Title:
EXISTING GROUND FLOOR & SITE LAYOUT

Date: JUNE 22	Drg No.	Rev:
Drawn: LW	P 01622/02	-
Scale: 1:100		

PLOT SIZE: A1 PLOT SCALE: 1:1

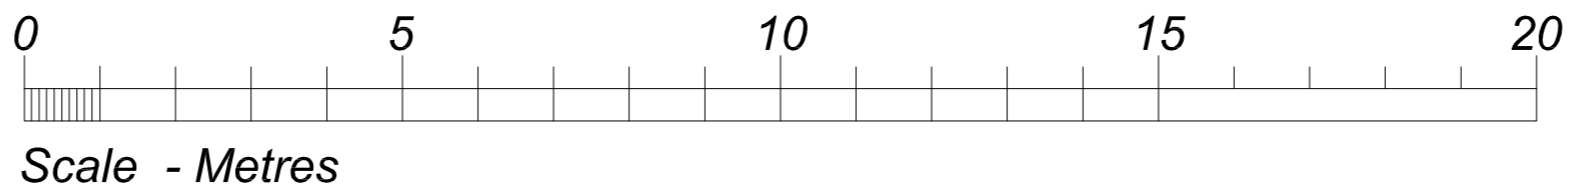

Scale - Metres