


PLANNING
CONSTRUCTION ISSUE
AS BUILT

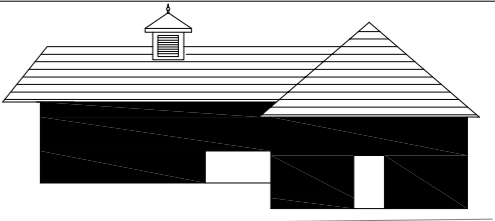

LLOYD WHITMORE
ARCHITECTURAL & BUILDING CONSULTANTS
Tel: 01536 741332 Mobile 07777606140
E-mail archwhitmore@btinternet.com


Revisions:

Client:
MR & MRS M WARD

Project Details:
PROPOSED GROUND FLOOR EXTENSION TO REAR OF GARAGE & FULL WIDTH FIRST FLOOR EXTENSION
8 HOLLY WALK FINEDON NN9 5NJ

Title:
EXISTING GROUND FLOOR & SITE LAYOUT

Date: JUNE 22	Drg No.	Rev:
Drawn: LW	P 01622/02	-
Scale: 1:100		

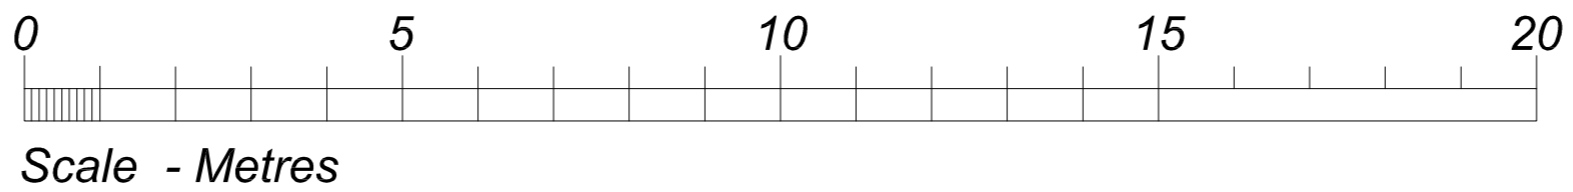

Scale - Metres