


NORTH ELEVATION

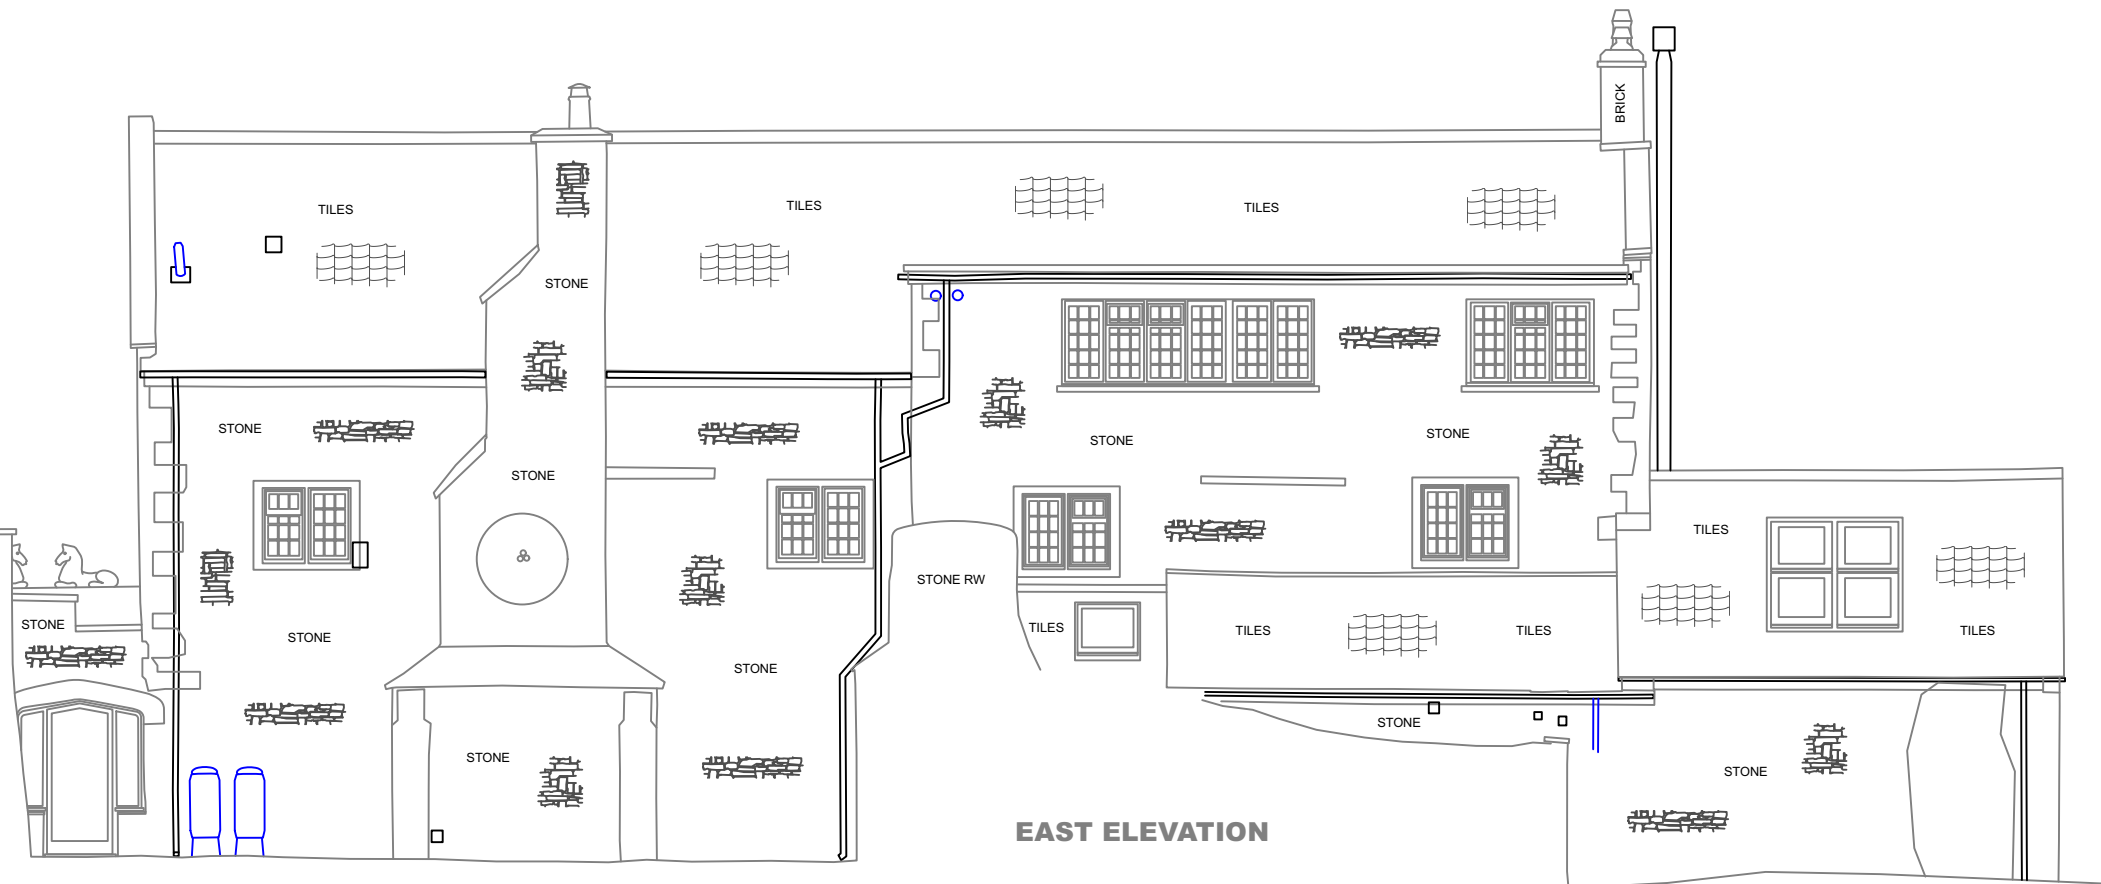

EAST ELEVATION

MILL HOUSE

**EXISTING NORTH & EAST
ELEVATIONS**

Drwg: E04

1:100 @ A3

