


**EAST ELEVATION**

Note: This shaded area is not visible from the east side of the house from the existing parking area which is at "first floor"

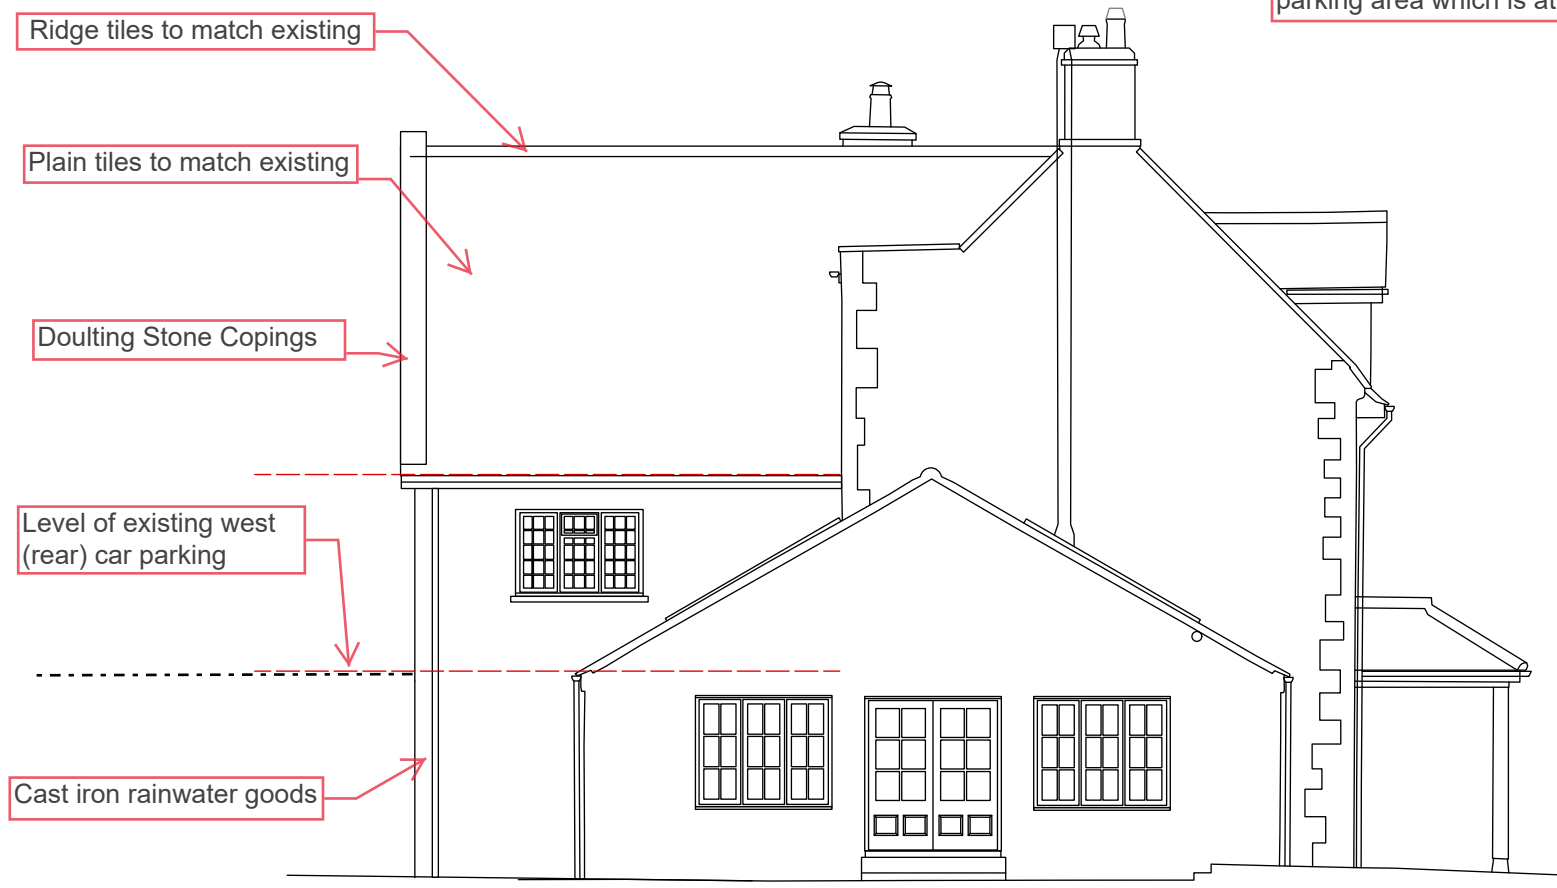

**NORTH ELEVATION**

MILL HOUSE

**PROPOSED NORTH & EAST ELEVATIONS**

Drwg: P05

1:100 @A3

