


SOUTH ELEVATION

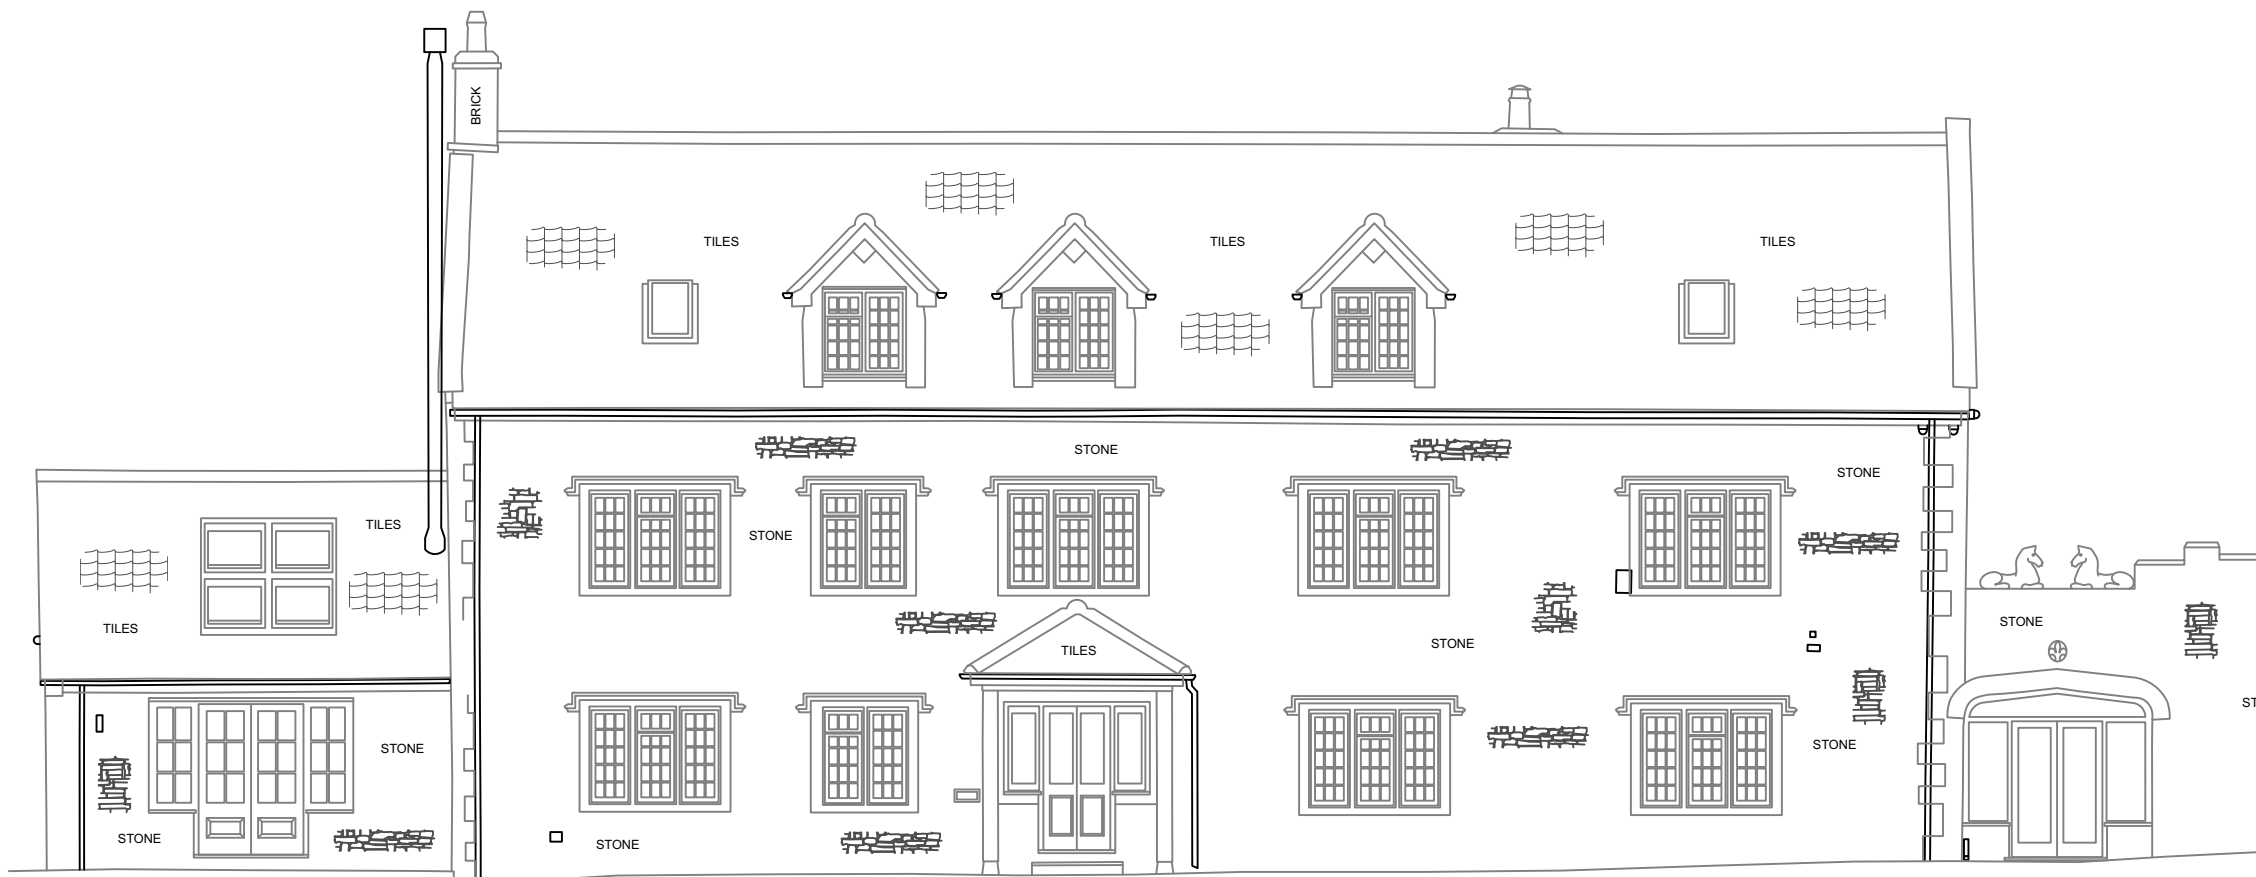

WEST ELEVATION

MILL HOUSE

EXISTING SOUTH & WEST ELEVATIONS

Drwg: E05

1:100 @ A3

