




WEST ELEVATION

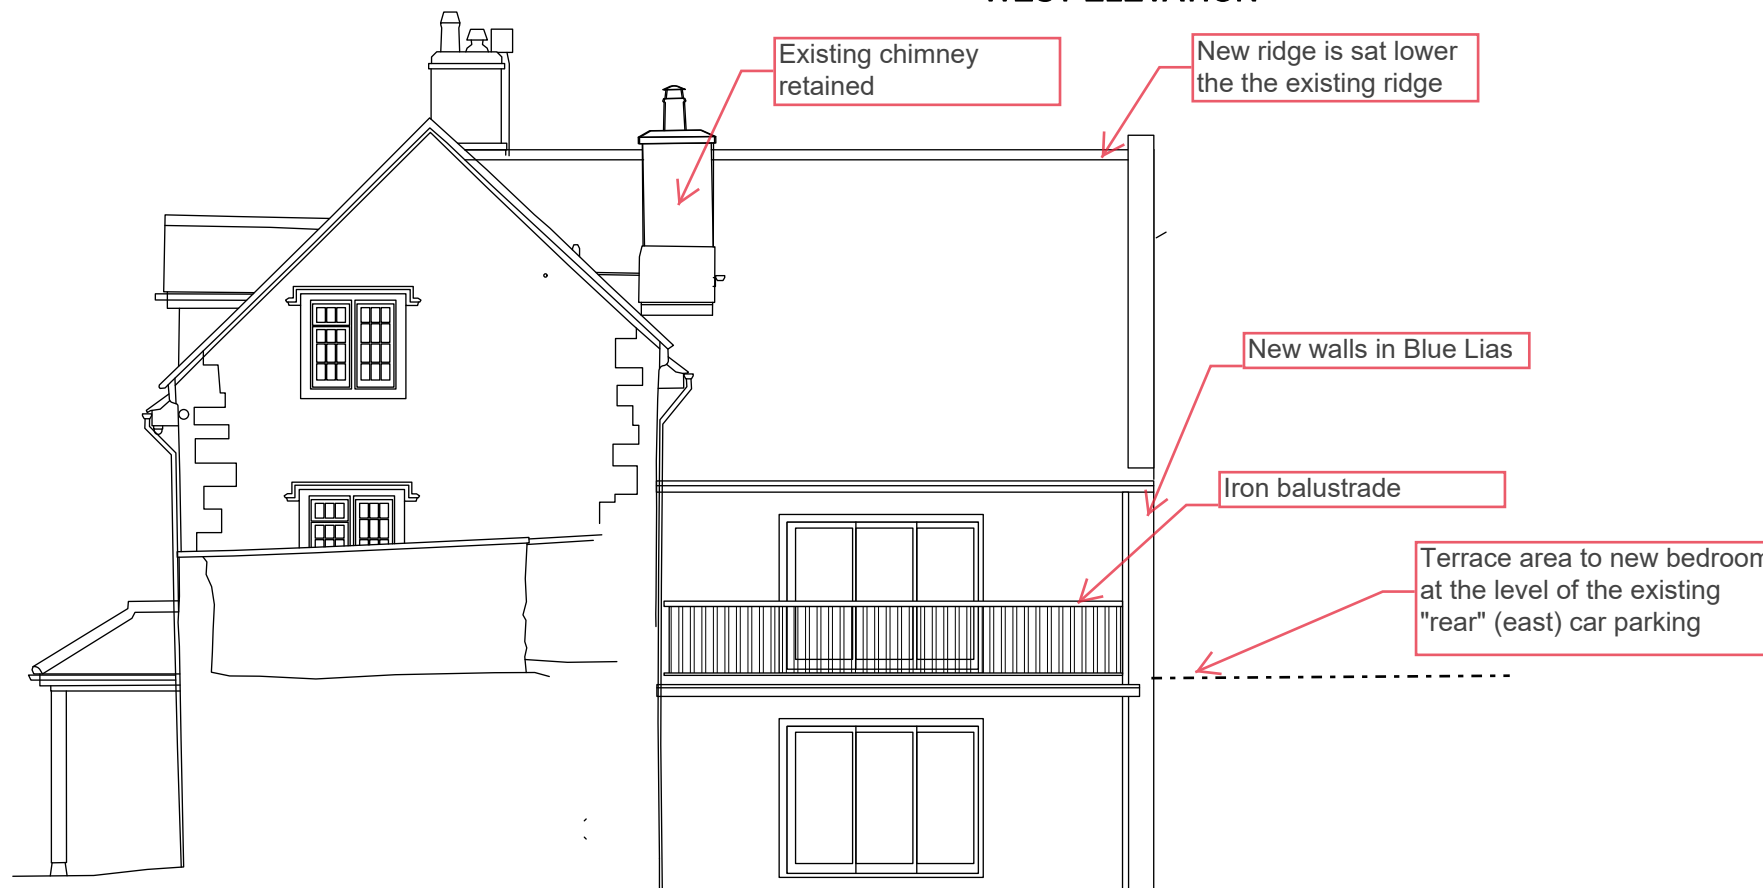

SOUTH ELEVATION

MILL HOUSE

PROPOSED SOUTH & WEST ELEVATIONS

Drwg: P06

1:100 @ A3

