



Copyright. This drawing and design and all the information contained therein is the sole copyright of Architecture & Design, and reproduction in any form is forbidden unless permission is obtained in writing. Warning: No dimensions to be scaled from this drawing. All contractors must visit site and be responsible for taking and checking all dimensions relative to this work. The designer must be advised of any discrepancies in writing. This drawing must be read in conjunction with the specifications/bill of quantities and related drawings. Any structural work must be carried out to exact specification and requirements of the client's appointed structural engineer and any amendments must have his express prior written authority. All structural work must be inspected at all relevant stages by the structural engineer and by the Appointed Building Inspector, and comply with their requirements. Any cost and claims for damages, loss of trade, etc., incurred by failing to do so are the sole liability of the contractor.


REVISIONS	DATE
-	01.05.23

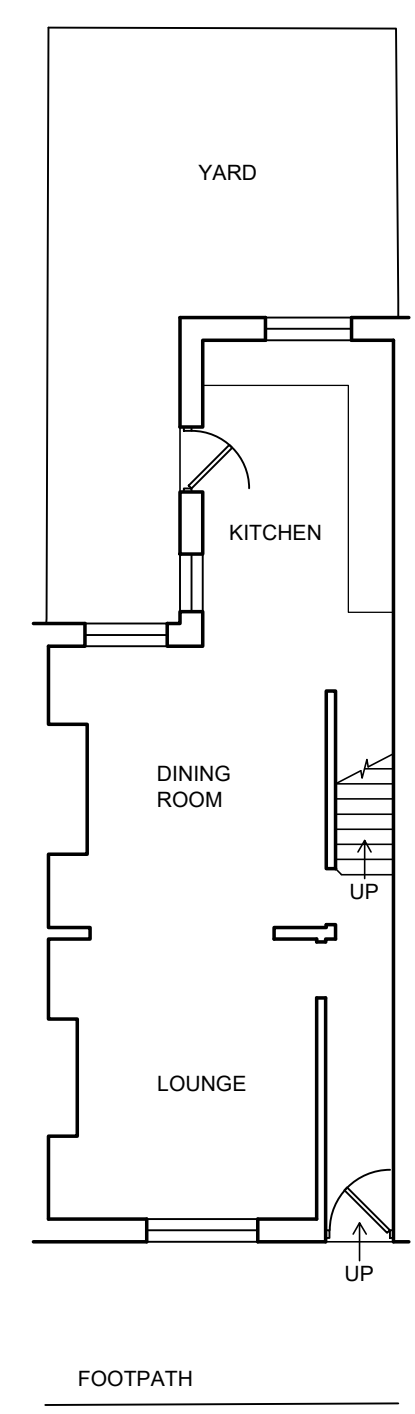

EXISTING GROUND FLOOR LAYOUT @ 1 : 100 (NO WORKS)

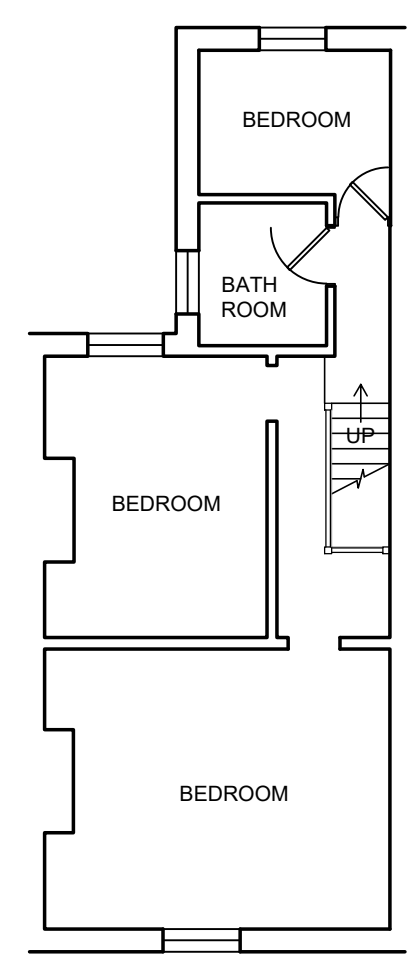


EXISTING FIRST FLOOR LAYOUT @ 1 : 100 (NO WORKS)

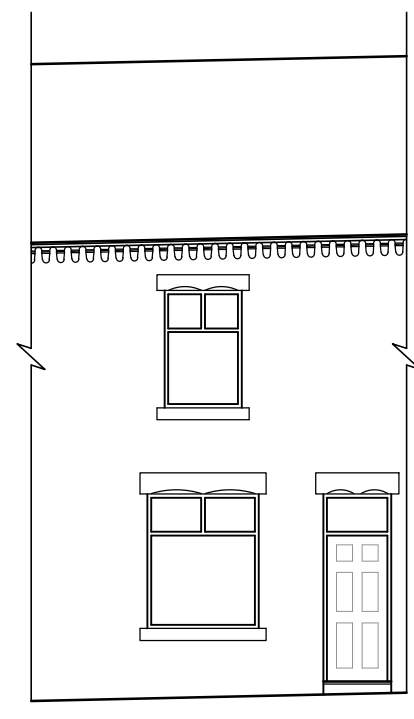


EXISTING SOUTH-WEST FACING ELEVATION @ 1 : 100 (NO WORKS)




EXISTING NORTH-WEST FACING ELEVATION @ 1 : 100 (NO WORKS)

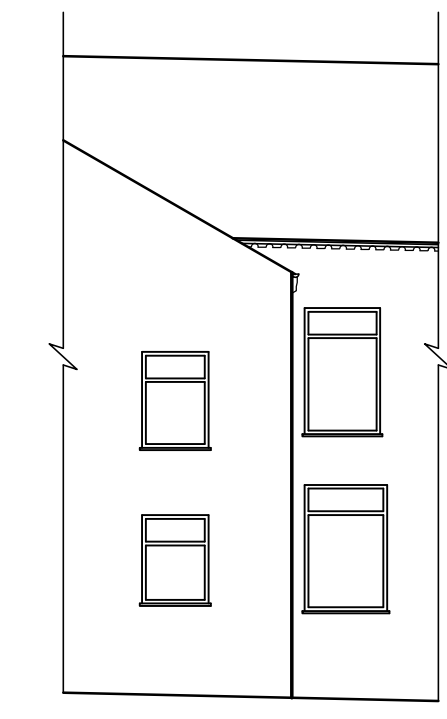


EXISTING NORTH-EAST FACING ELEVATION @ 1 : 100 (NO WORKS)

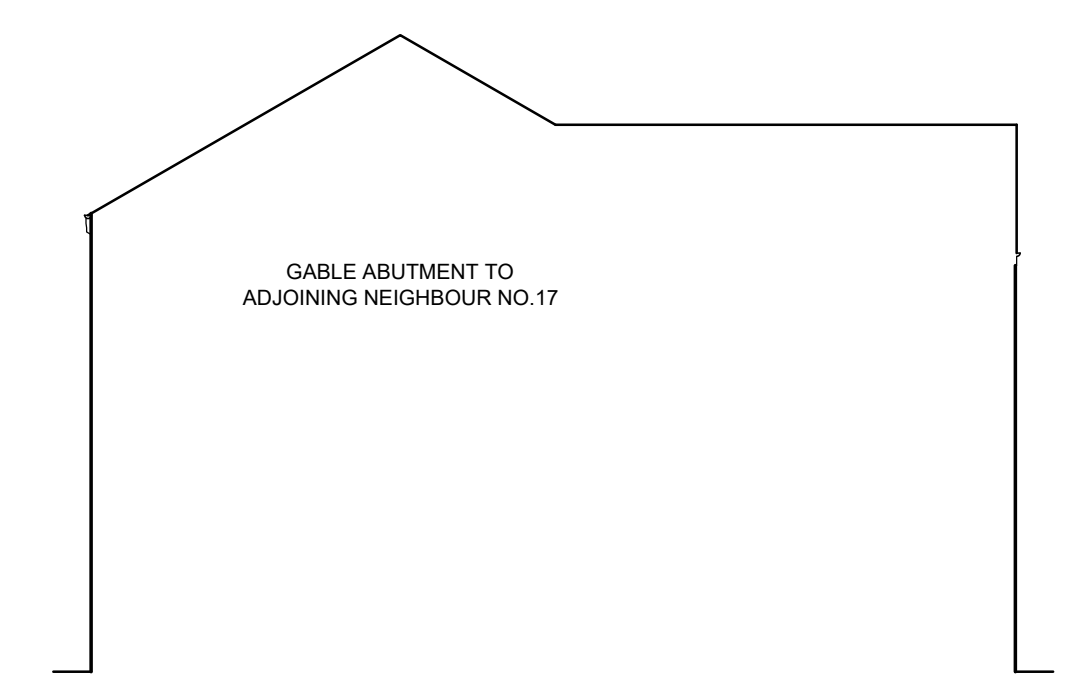


EXISTING SOUTH-EAST FACING ELEVATION @ 1 : 100 (NO WORKS)

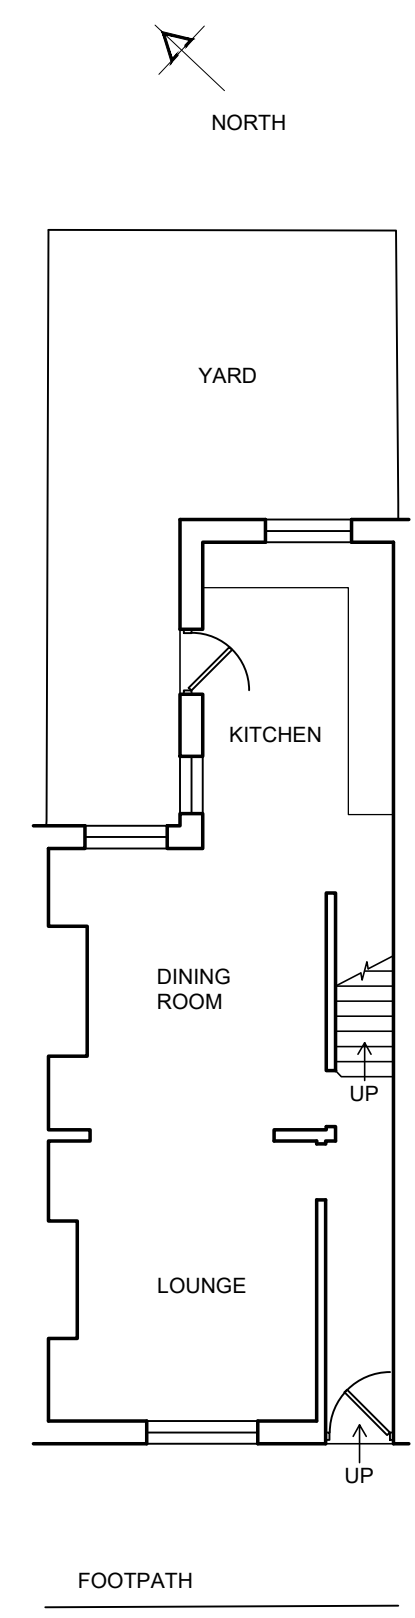

PROPOSED GROUND FLOOR LAYOUT @ 1 : 100 (NO WORKS)

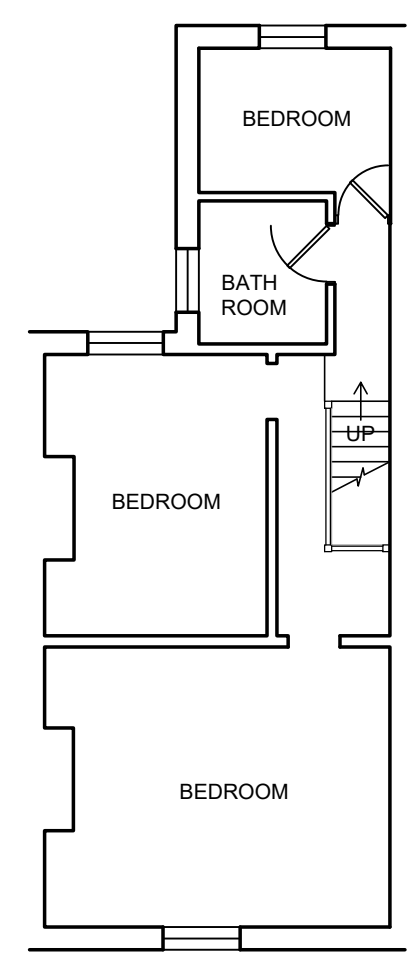


PROPOSED FIRST FLOOR LAYOUT @ 1 : 100 (NO WORKS)

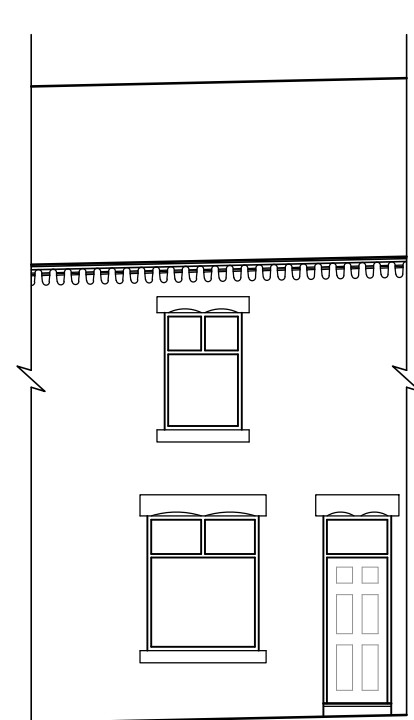


PROPOSED SOUTH-WEST FACING ELEVATION @ 1 : 100 (NO WORKS)



PROPOSED NORTH-WEST FACING ELEVATION @ 1 : 100 (NO WORKS)

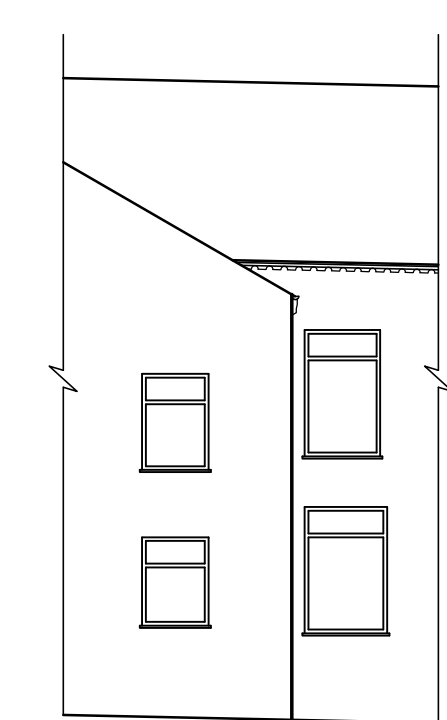

PROPOSED NORTH-EAST FACING ELEVATION @ 1 : 100 (NO WORKS)

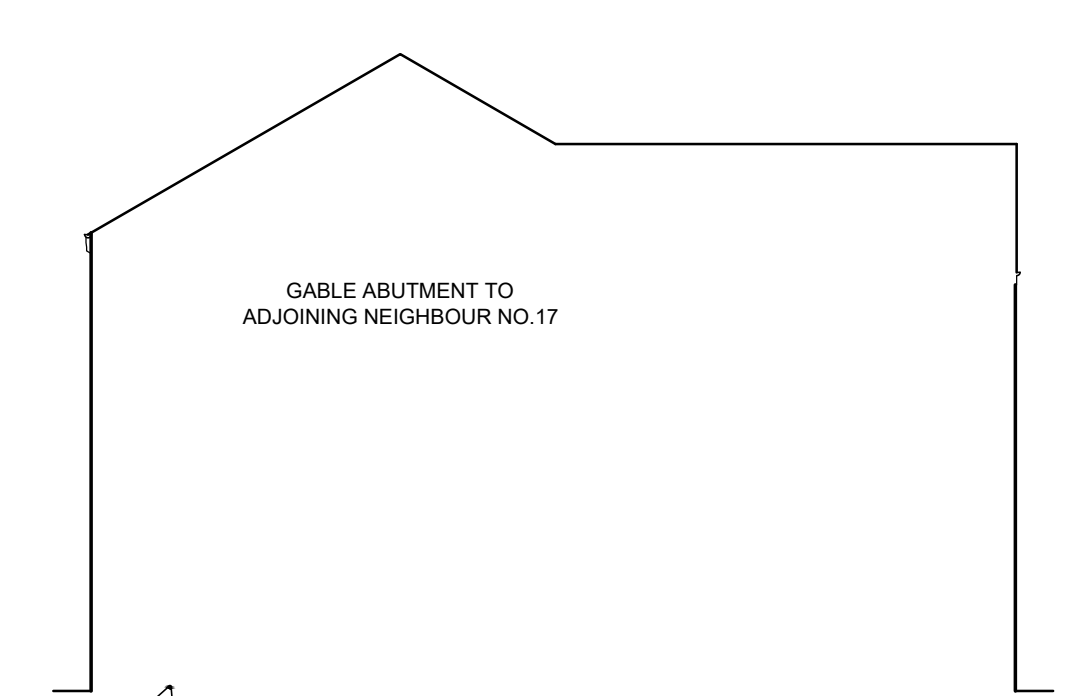

PROPOSED SOUTH-EAST FACING ELEVATION @ 1 : 100 (NO WORKS)

<b>A&amp;D</b> ARCHITECTURE & DESIGN	ARCHITECTURE & INTERIOR DESIGN	
	CLIENT	SHANE HEYWOOD
DESIGN CONCEPTS & INCEPTION PLANNING DRAWINGS / APPLICATIONS BUILDING REGULATIONS CONSTRUCTION DETAILING DOMESTIC HOUSE EXTENSIONS NEW BUILD PROPERTIES LIGHT / INTERMEDIATE COMMERCIAL	PROJECT	15 SEVILLE ROAD, SHAW, OLDHAM, OL2 8SF
	TITLE	EXISTING & PROPOSED, LAYOUTS & ELEVATIONS
	SHEET/SCALE	A1 @ 1:100
	DATE	01.05.2023
	JOB NO.	230403
	DWG NO.	01
	DRAWN	DJC
	CHECKED	DJC