



Antenna Aperture ID	Proposed 4G/5G Bearing
A1	60°
A2	60°
B1	180°
B2	180°
C1	300°
C2	300°

NOTES:

1. ALL DIMENSIONS IN MM UNLESS OTHERWISE NOTED.

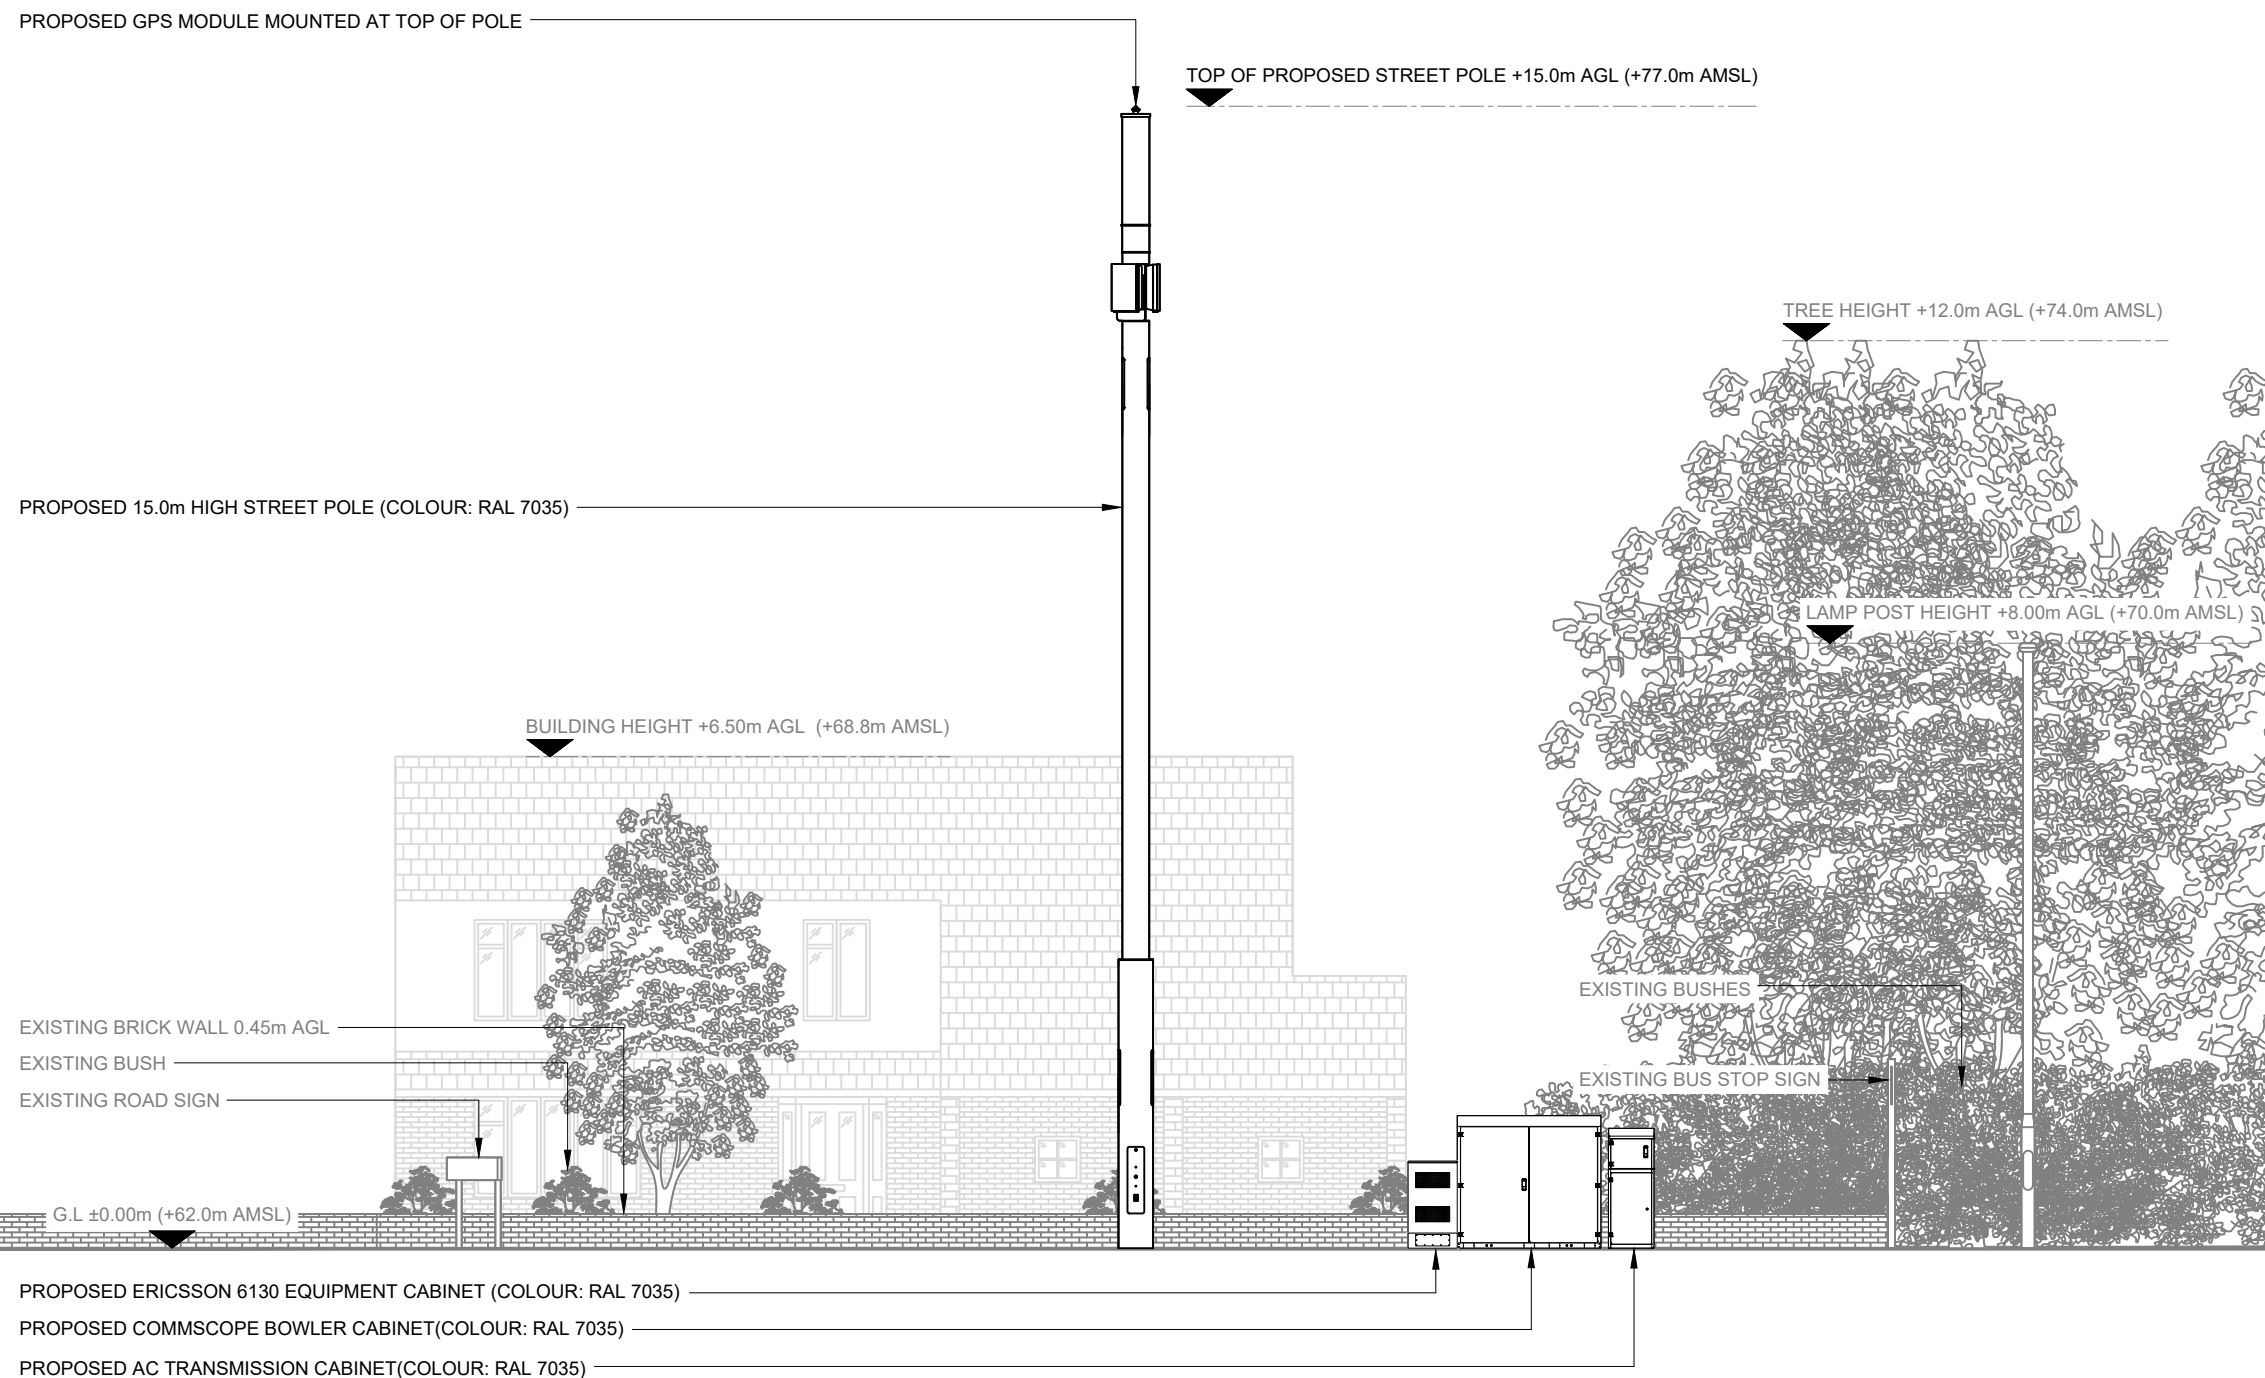

PROPOSED SITE ELEVATION A

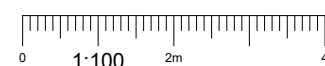

REV	MODIFICATION	BY	CH	DATE
B	Proposed Cabs Location Amended	ADK	GBC	24.04.23
A	Issued for Planning	JS	GBC	24.03.23

CK Hutchison Networks (UK) Limited

Green Park,
450 Longwater Avenue,
Reading,
RG30 3UR

Design Consultant & Principal Contractor:



Great British Communications
Lapping House, Block 3 Forward Point,
Ton House Lane, Widnes, Cheshire, WAB 0SL
t. 44 (0)151 420 4128
www.gbcservices.co.uk

Site Name:

SPOFFORTH HILL

3UK Nominal ID:

LDS21450

Address:

SPOFFORTH HILL
WETHERBY
WEST YORKSHIRE
LS22 6AJ

Title:

265 PROPOSED SITE ELEVATION

Project:

UNILATERAL SW

Purpose of Issue:

PLANNING

MBNL/TM/H3G Cell ID:
LDS697/32784/LS1000

Drawing No:

LDS21450_LDS697_32784_LS1000_GA_REV_B

Issue:

B