



Contractors and consultants  
are not to scale dimensions  
from this drawing




View from Reading Road

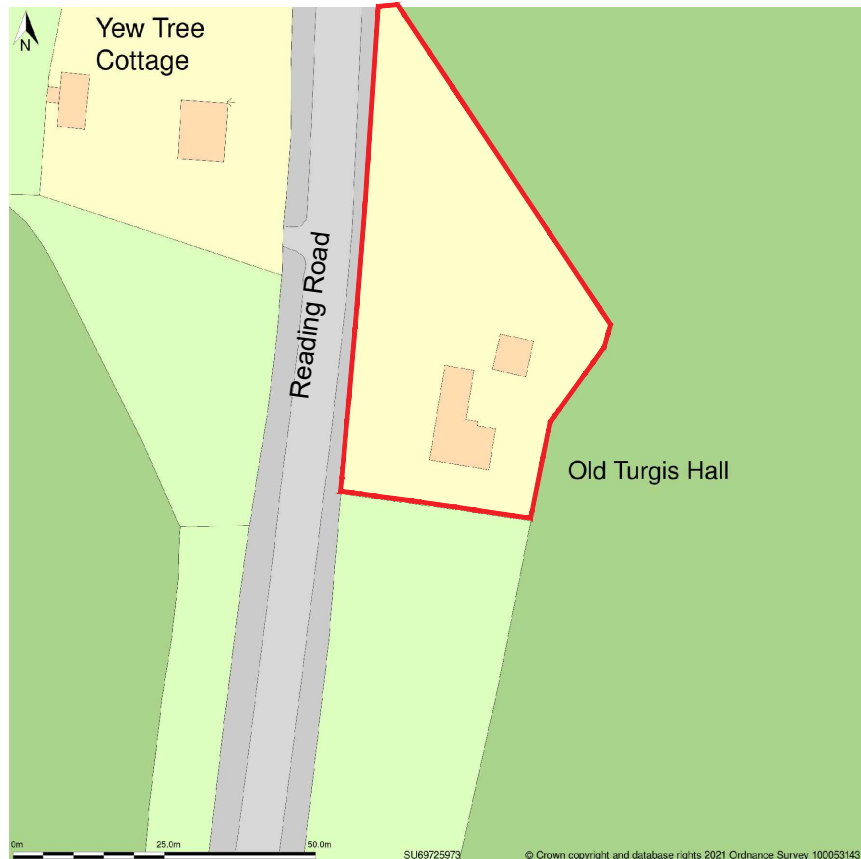

Location plan 1:1250@A3

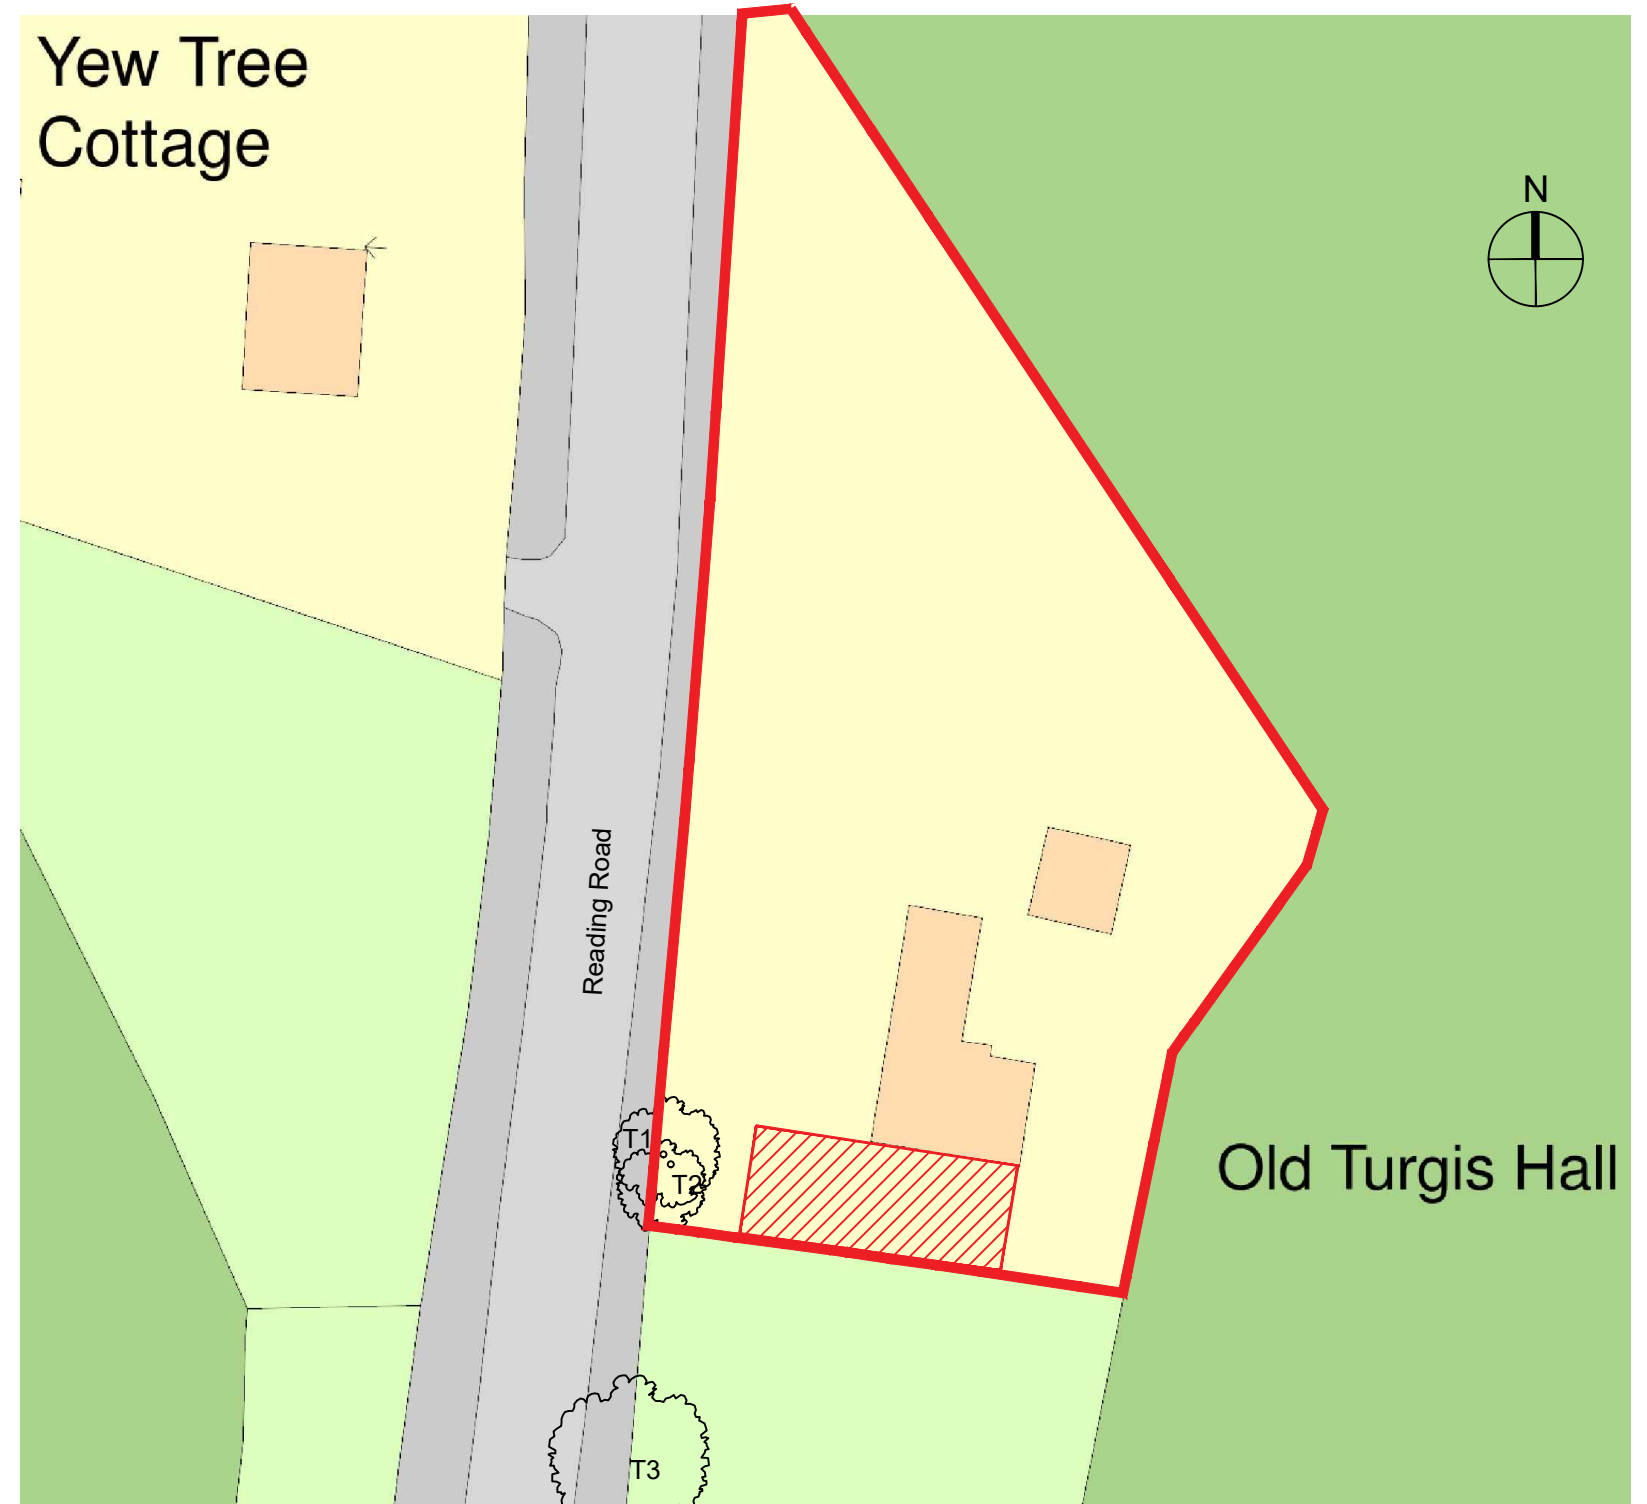

Block plan showing proposed development areas & parking provision 1:500@A3

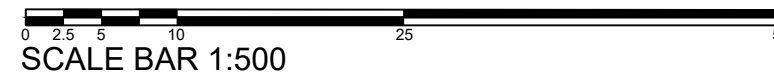

**SARAH GOULD**  
ARCHITECTS  
sarahgouldarchitects@gmail.com

Client  
**Ms Johal**  
Project  
**Old Turgis Hall, Reading Road, Stratfield Turgis - Annexe**  
Description  
**Location plan & Block plan**

P1	22-07-22	Planning application
P	30-05-22	Planning application
Revision	Date	Description
Status		
<b>For Planning</b>		
Scale	Drawn By	Date
1:500@A3 & SG	SG	May 22
1:1250@A3		
Job Number	Drawing Number	Revision
028	02-01	P1