


SCALE 1:50

PROPOSED 1st FLOOR LAYOUT

PROPOSED 1st FLOOR LAYOUT SHOULD REMAIN WITH PERMISSION BE GRANTED
BUILDING DECS CONSULTED TO REPOSE STAIRS WITH STEEL ETC.

REF: - DC/23/0472/HH.

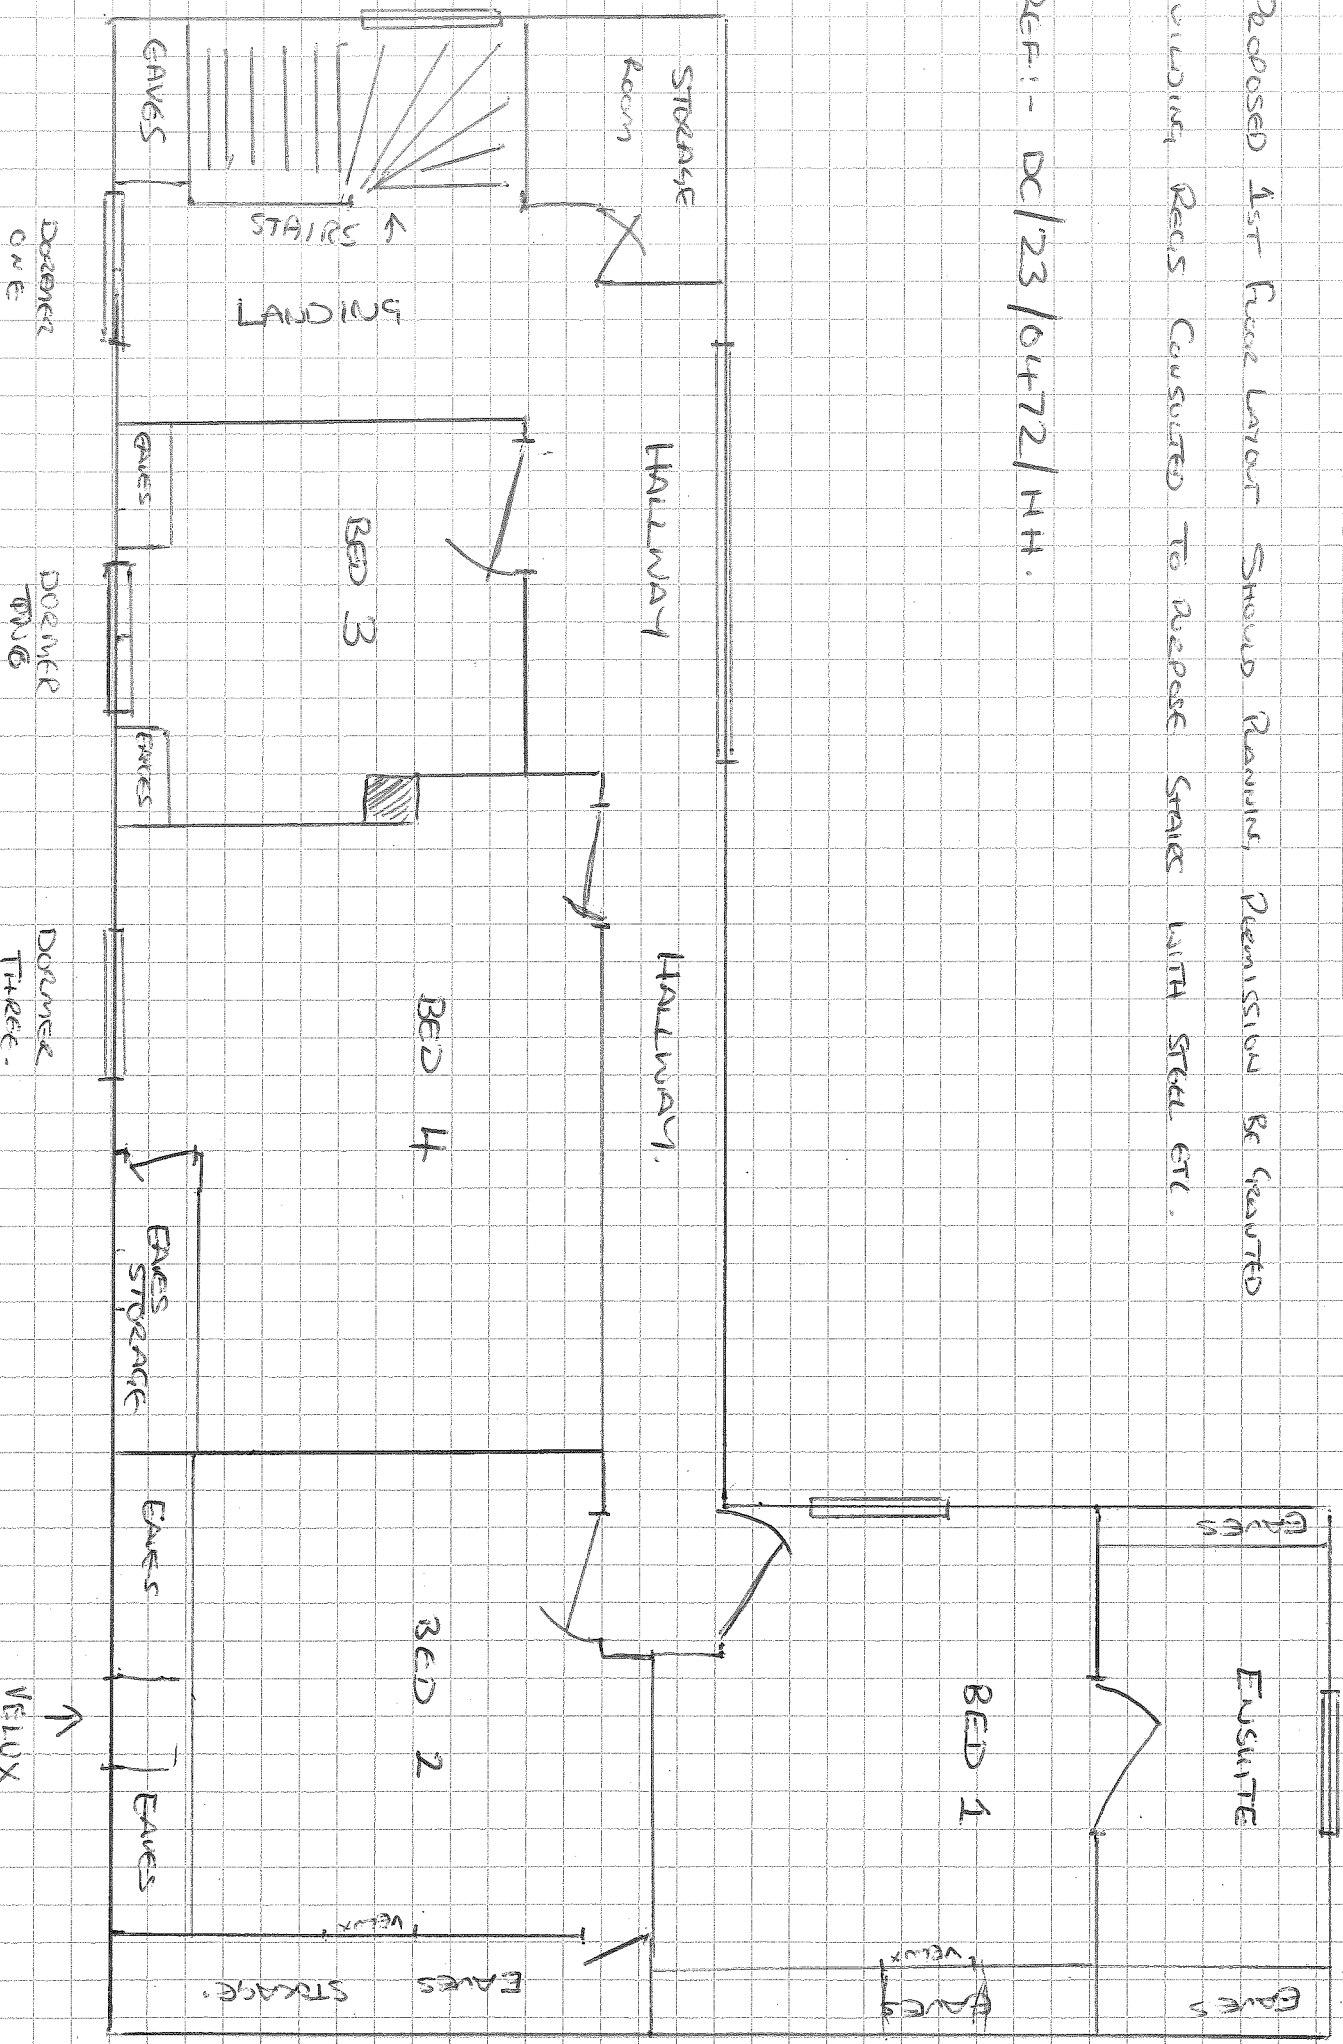

DOOR ONE

DOOR TWO

DOOR THREE

EAVES

STAIRS
LANDING

STORAGE Room

HALLWAY

BED 3

EAVES

EAVES

HALLWAY

BED 4

EAVES STORAGE

EAVES

EAVES

BED 1

EAVES

BED 2

EAVES STORAGE

EAVES

EAVES VELOCITY

EAVES

VELOCITY