


EXISTING PROPERTY DRAWING

SCALE:  
1:50

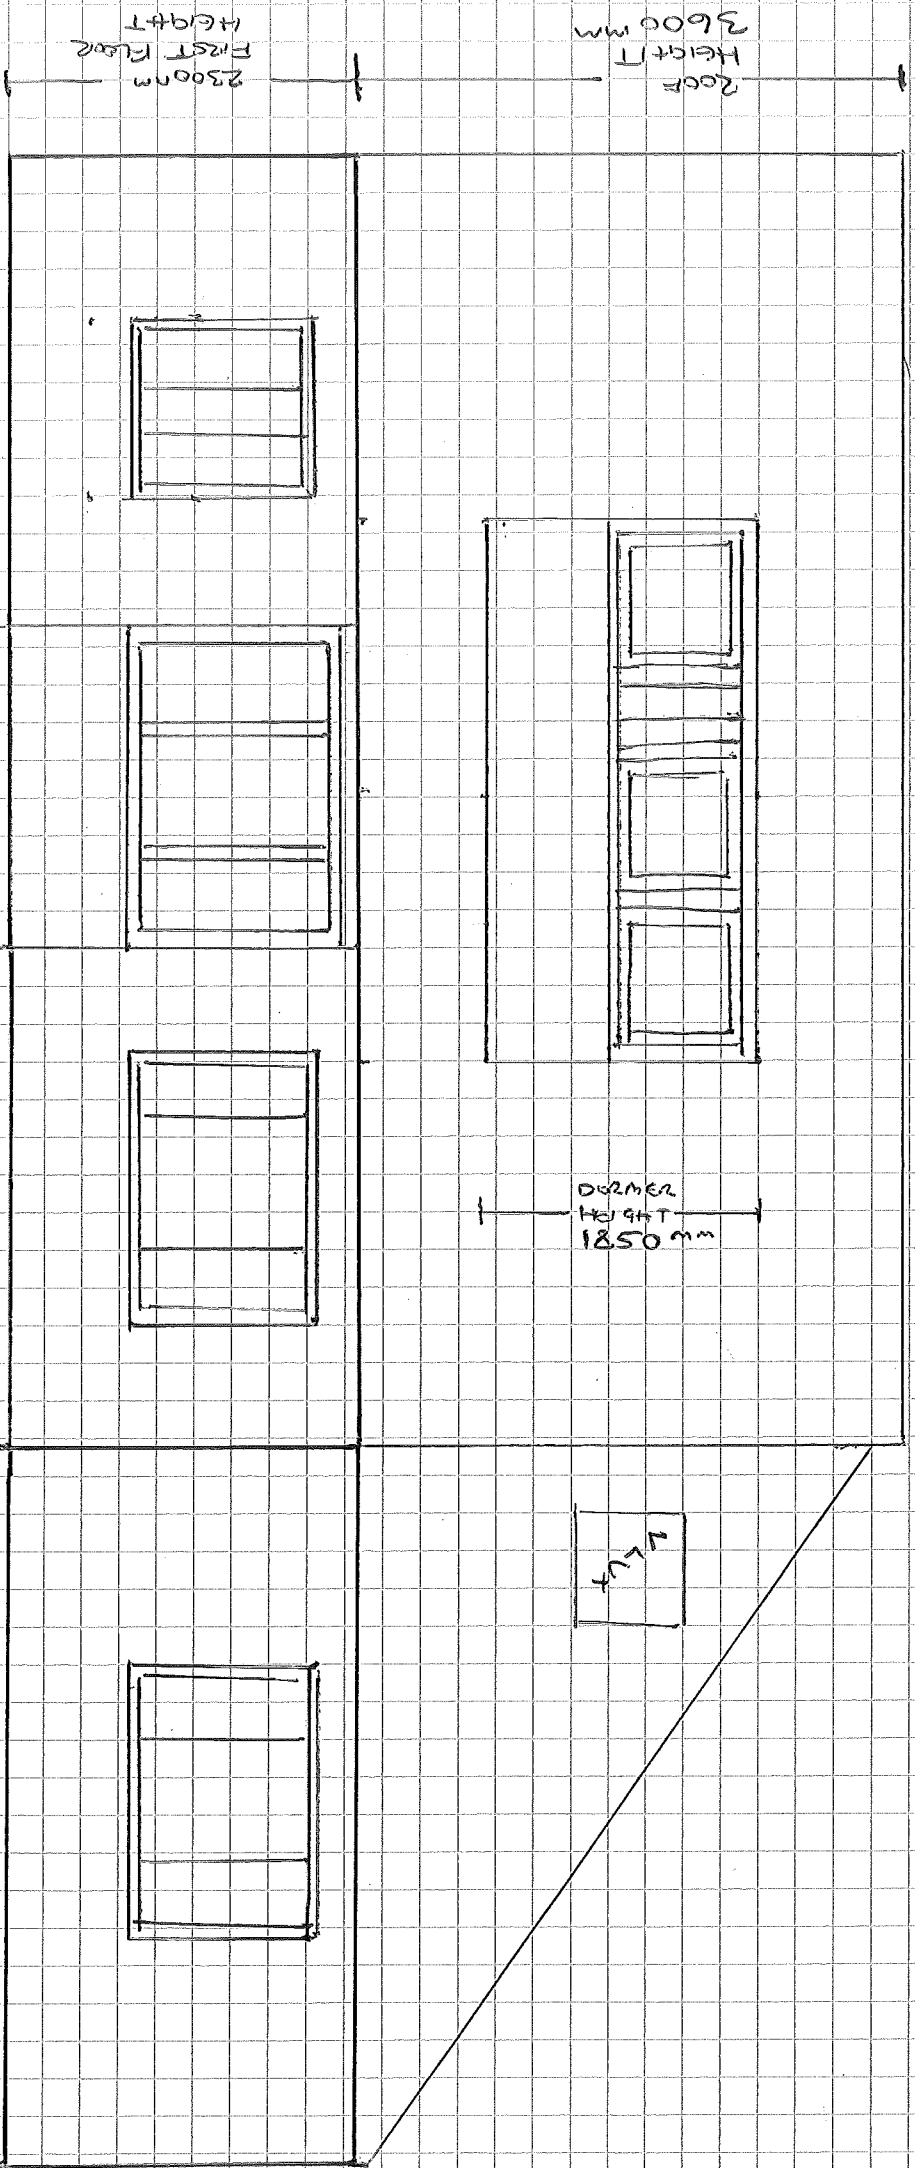

PORCH  
2140 mm

(CURRENT SIDE DOOR)

13350 mm  
TOTAL WIDTH

EXTENSION  
4750 mm

ROOF  
HEIGHT  
3600 mm

FIRST FLOOR  
HEIGHT  
2300 mm

DORMER  
WIDTH  
3600 mm

DORMER  
HEIGHT  
1850 mm

LVL