

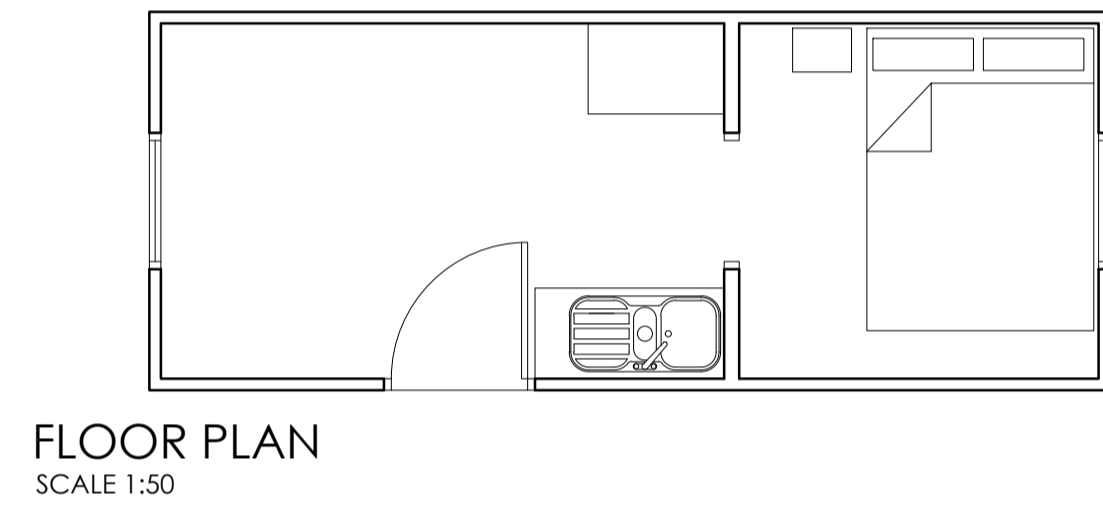
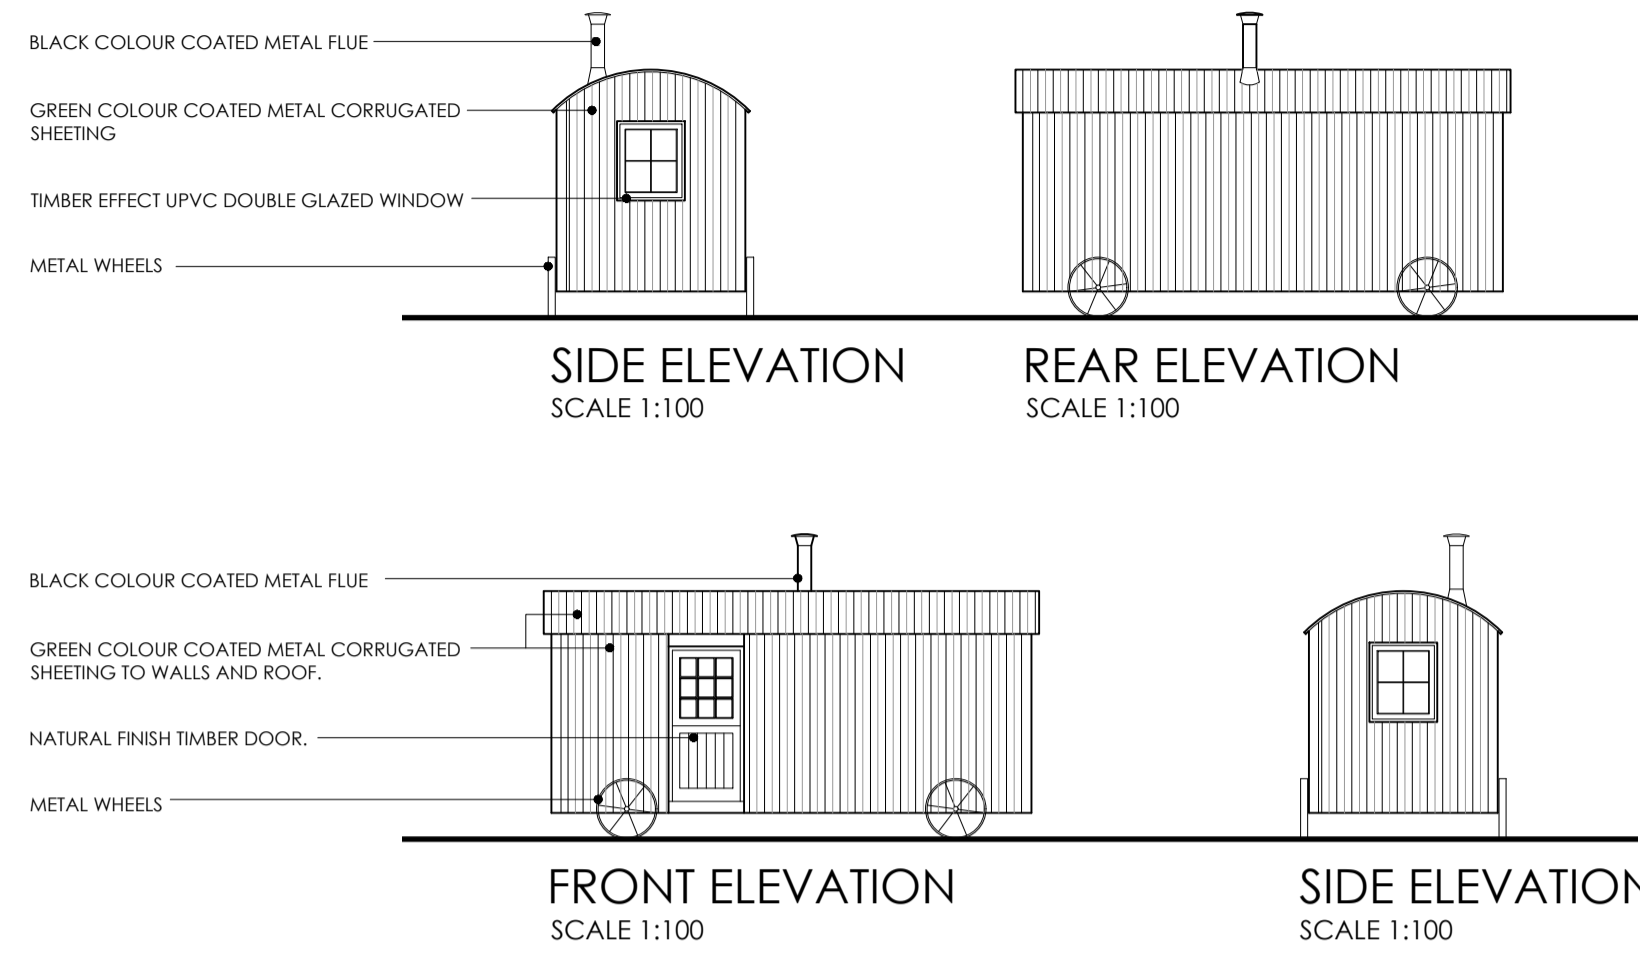


SHEPHERDS HUT


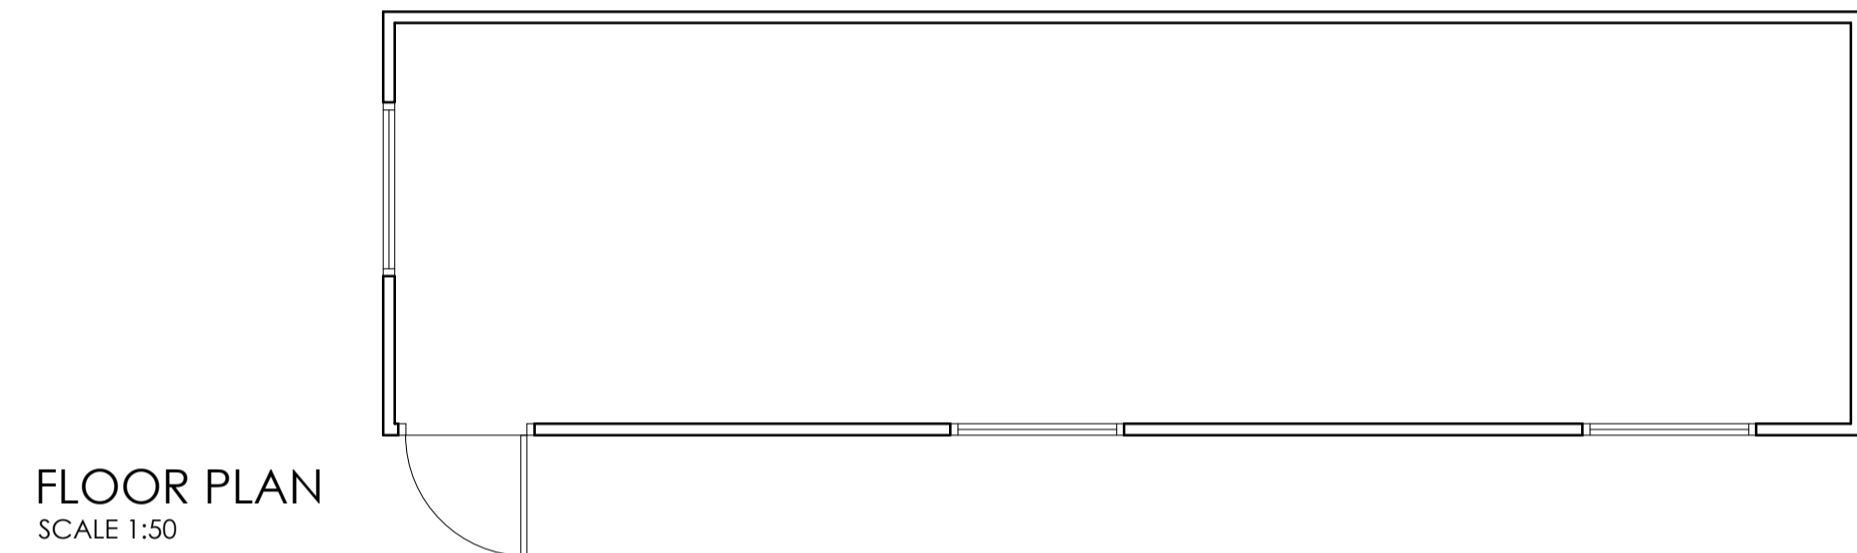


STORE BUILDING


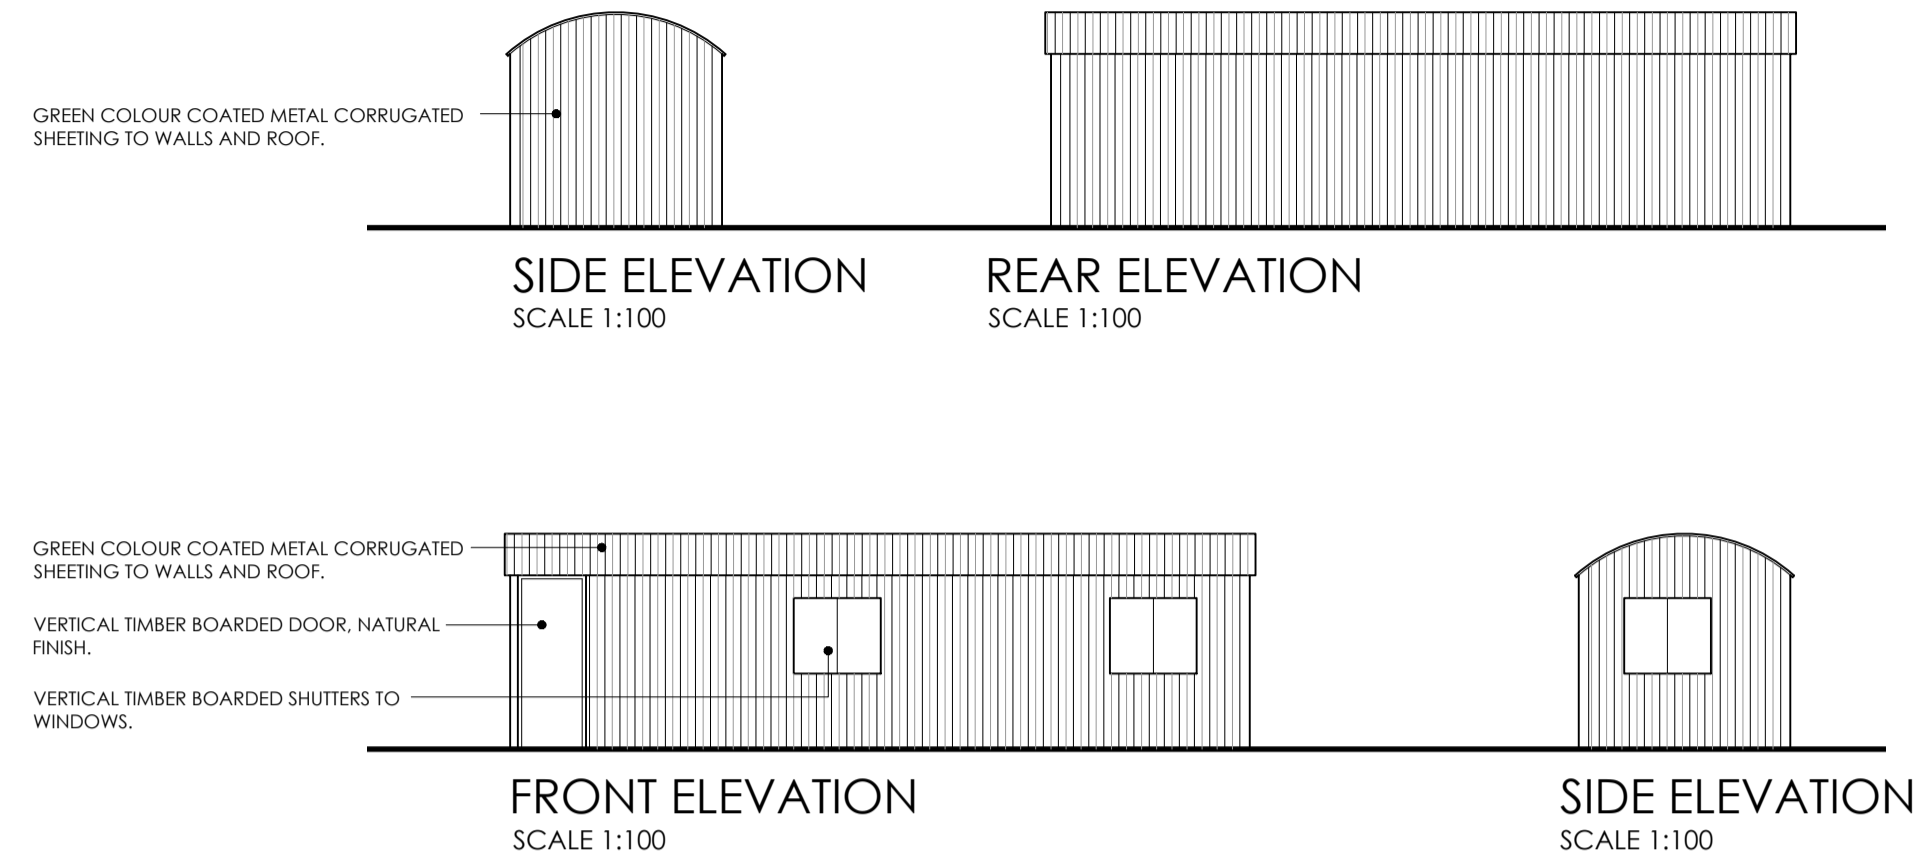


This drawing must not be scaled, figured dimensions, levels etc. only are to be used.
Any inaccuracies etc. must be notified to the architect.
Detail drawings and larger scale drawings take precedence over smaller scale drawings.
All survey drawings are a record only, a report on the structural integrity of the property shall not be deemed to have been included in such surveys.
This drawing is copyright.



ELECTRIC CONTROL BOX

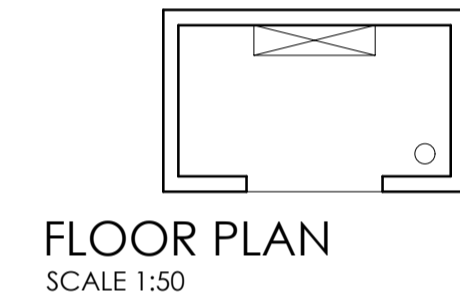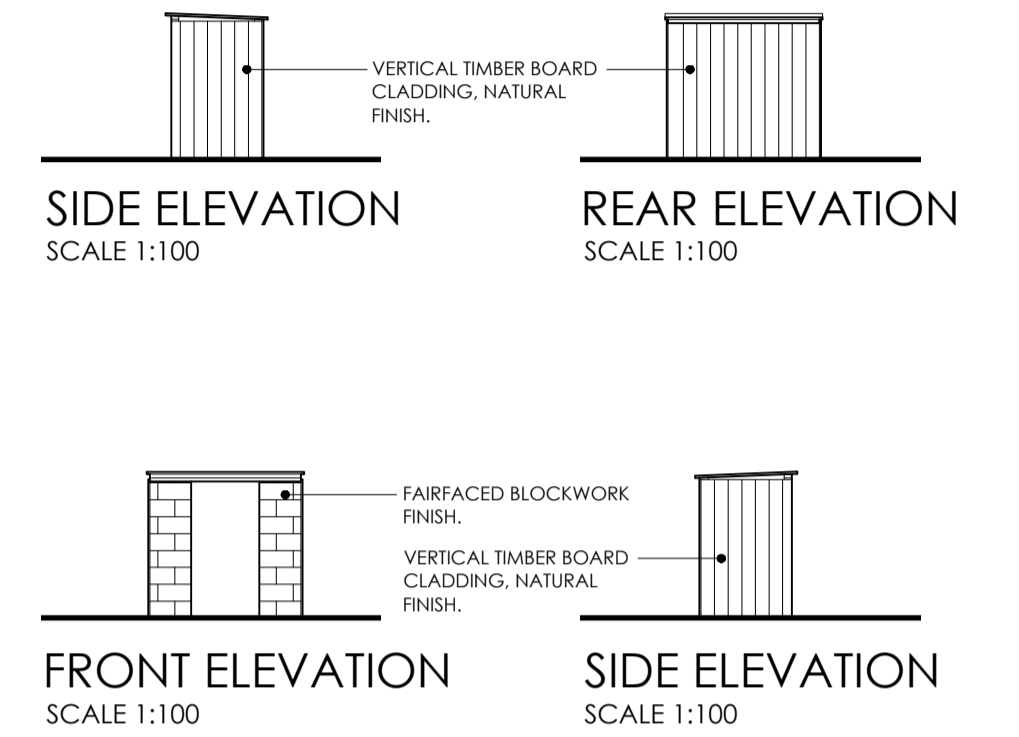

GLAMPING POT

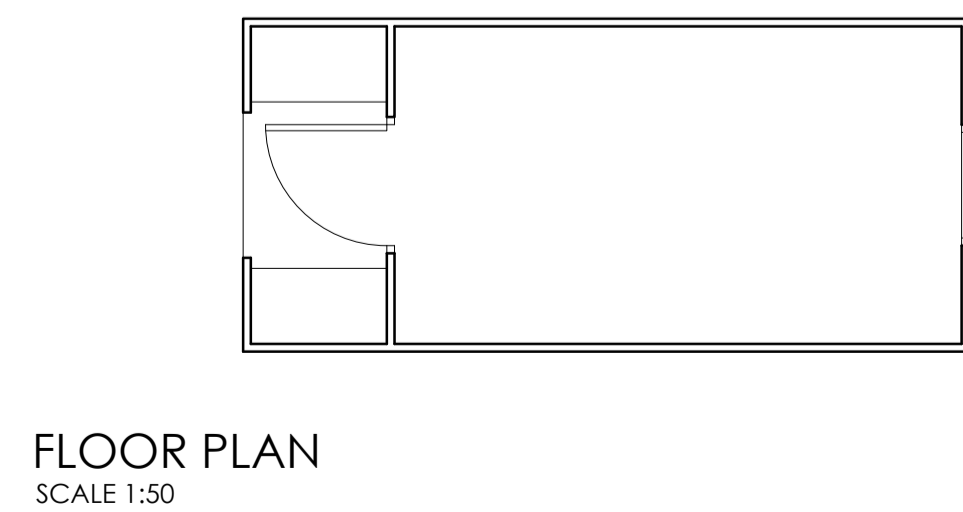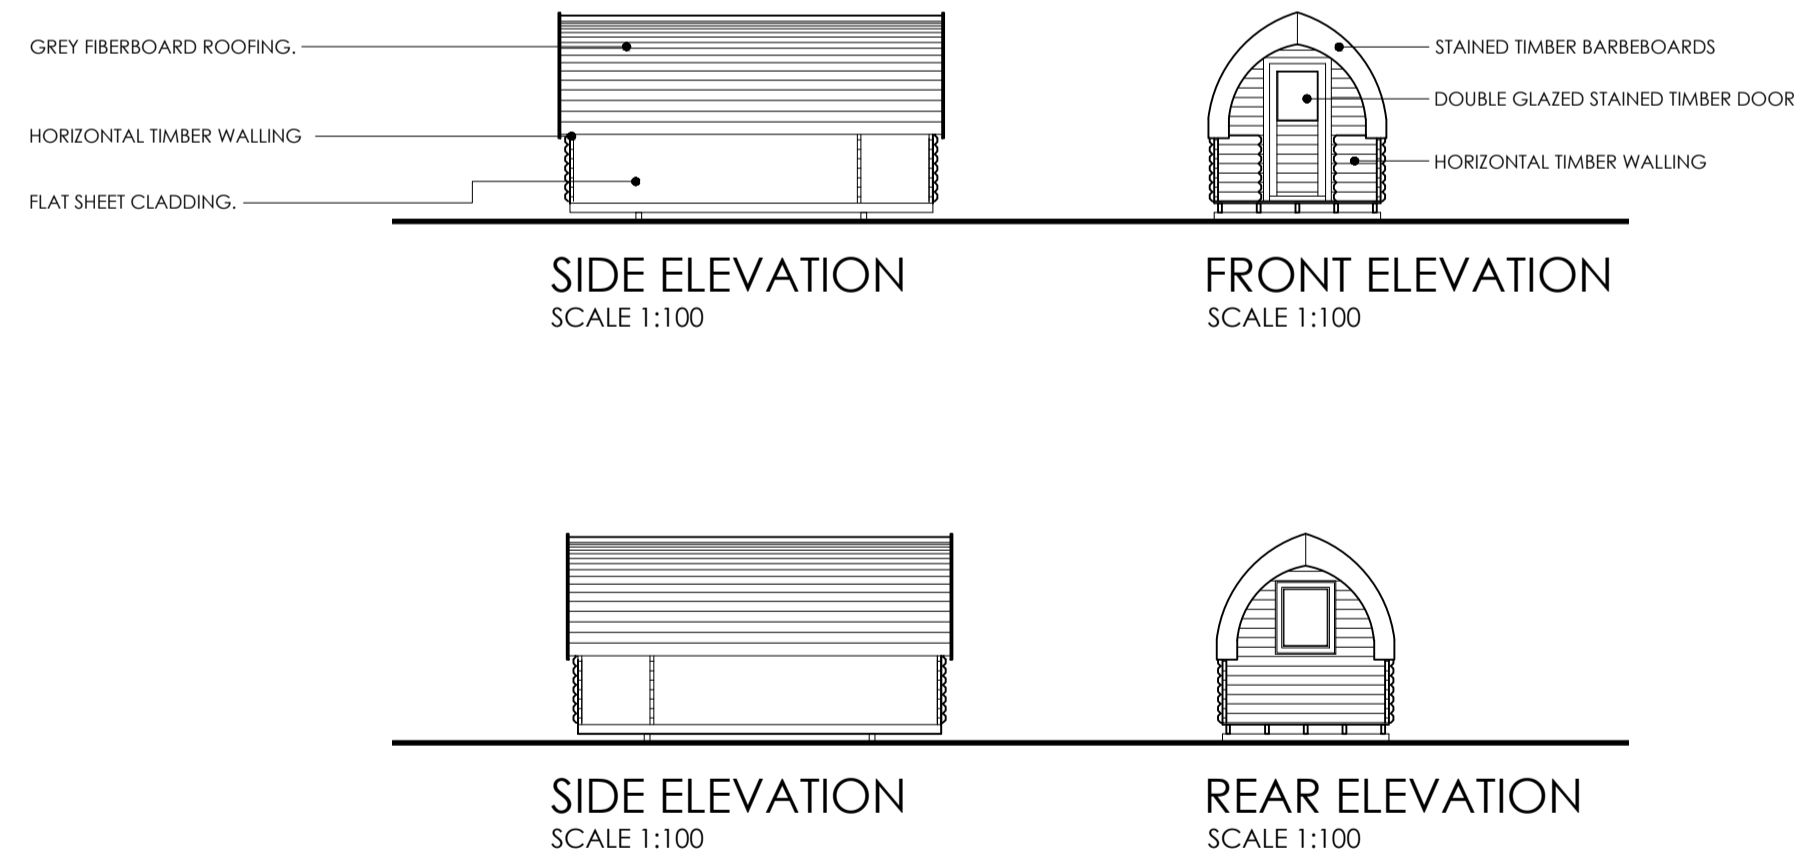

SHOWER BLOCK

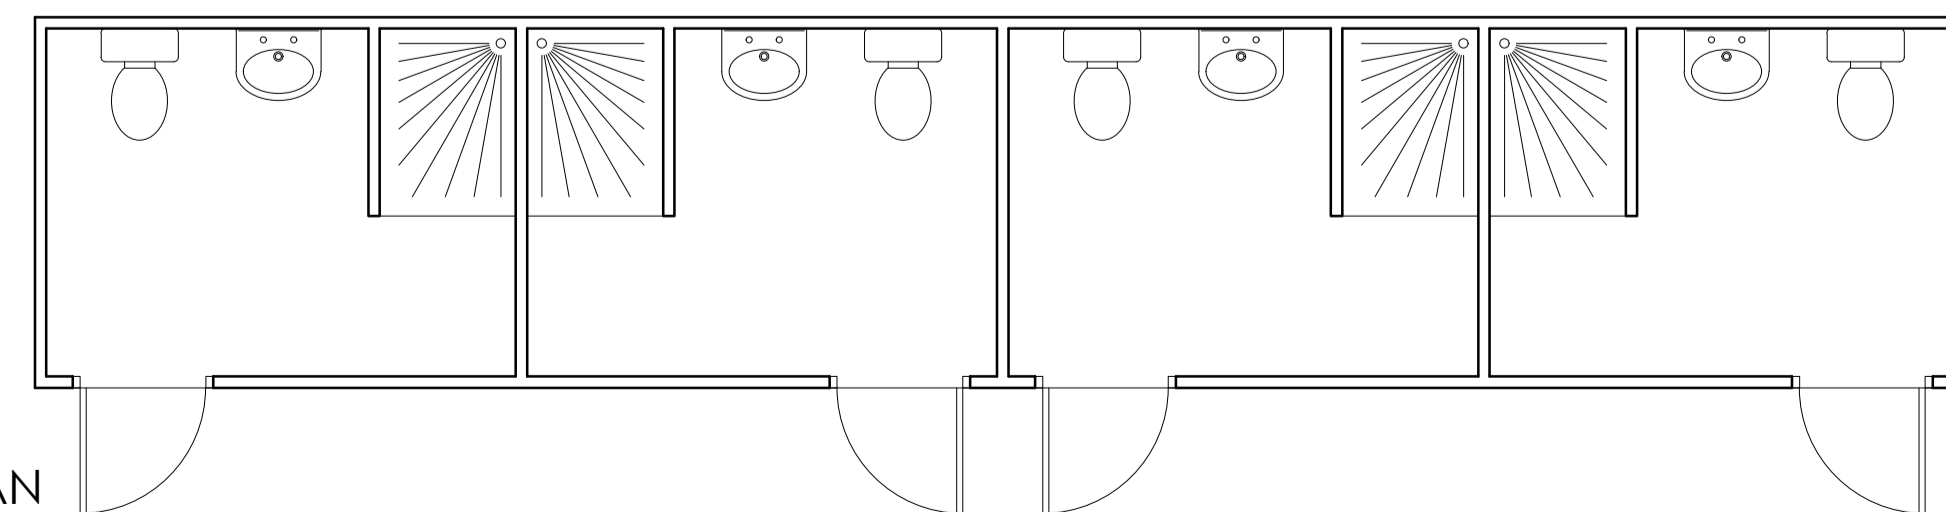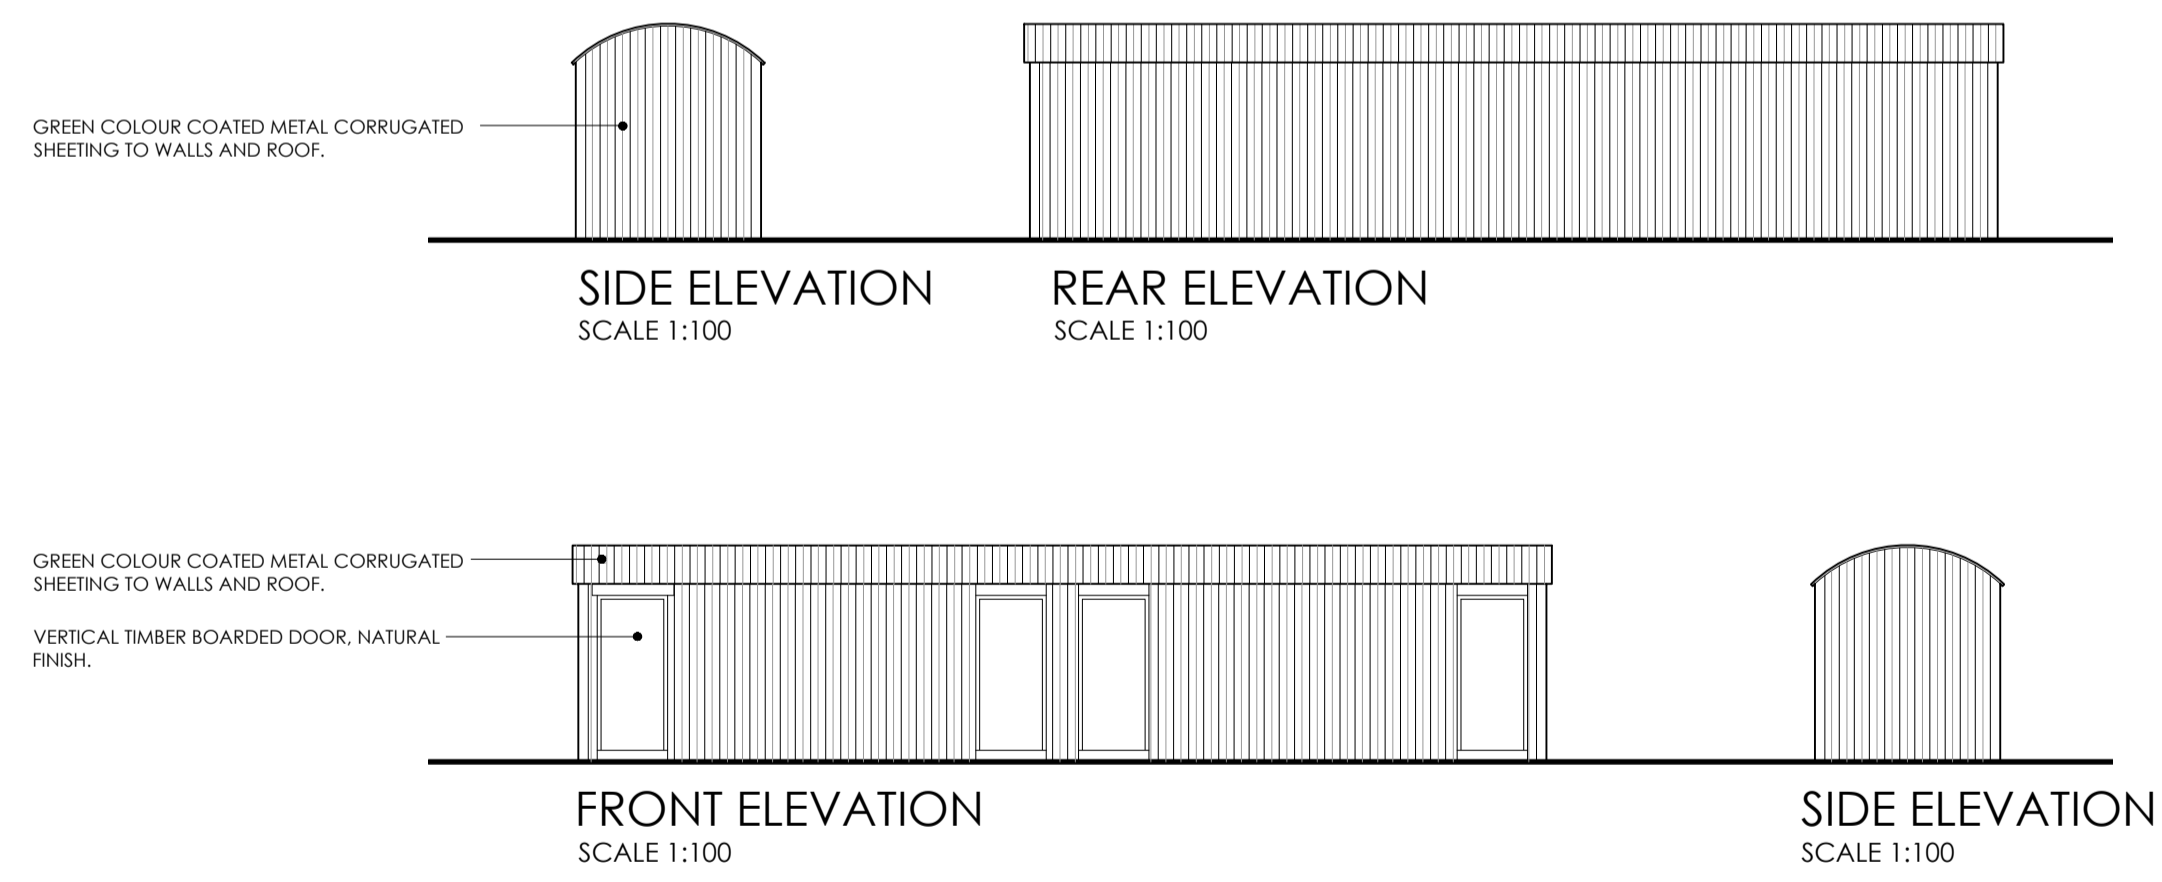

Revision	Description	Drawn/Checked by

CARAVAN AND GLAMPING PODS
at THE HOGS HEAD
GREAT TREADAM
MONMOUTHSHIRE

Drawing No. **2152 - 02**

Title
BUILDING PLANS AND ELEVATIONS

Scale As shown at A1	Date JUNE 2021	Drawn/Checked by JCL/LTM
-------------------------	-------------------	-----------------------------

Morgan & Horowskyj Architects LLP
The School Room, Castle Street, Abergavenny, Monmouthshire, NP7 5EE
Tel 01873 852465/855273 Email reception@morganhorowskyj.co.uk www.morganhorowskyj.co.uk