

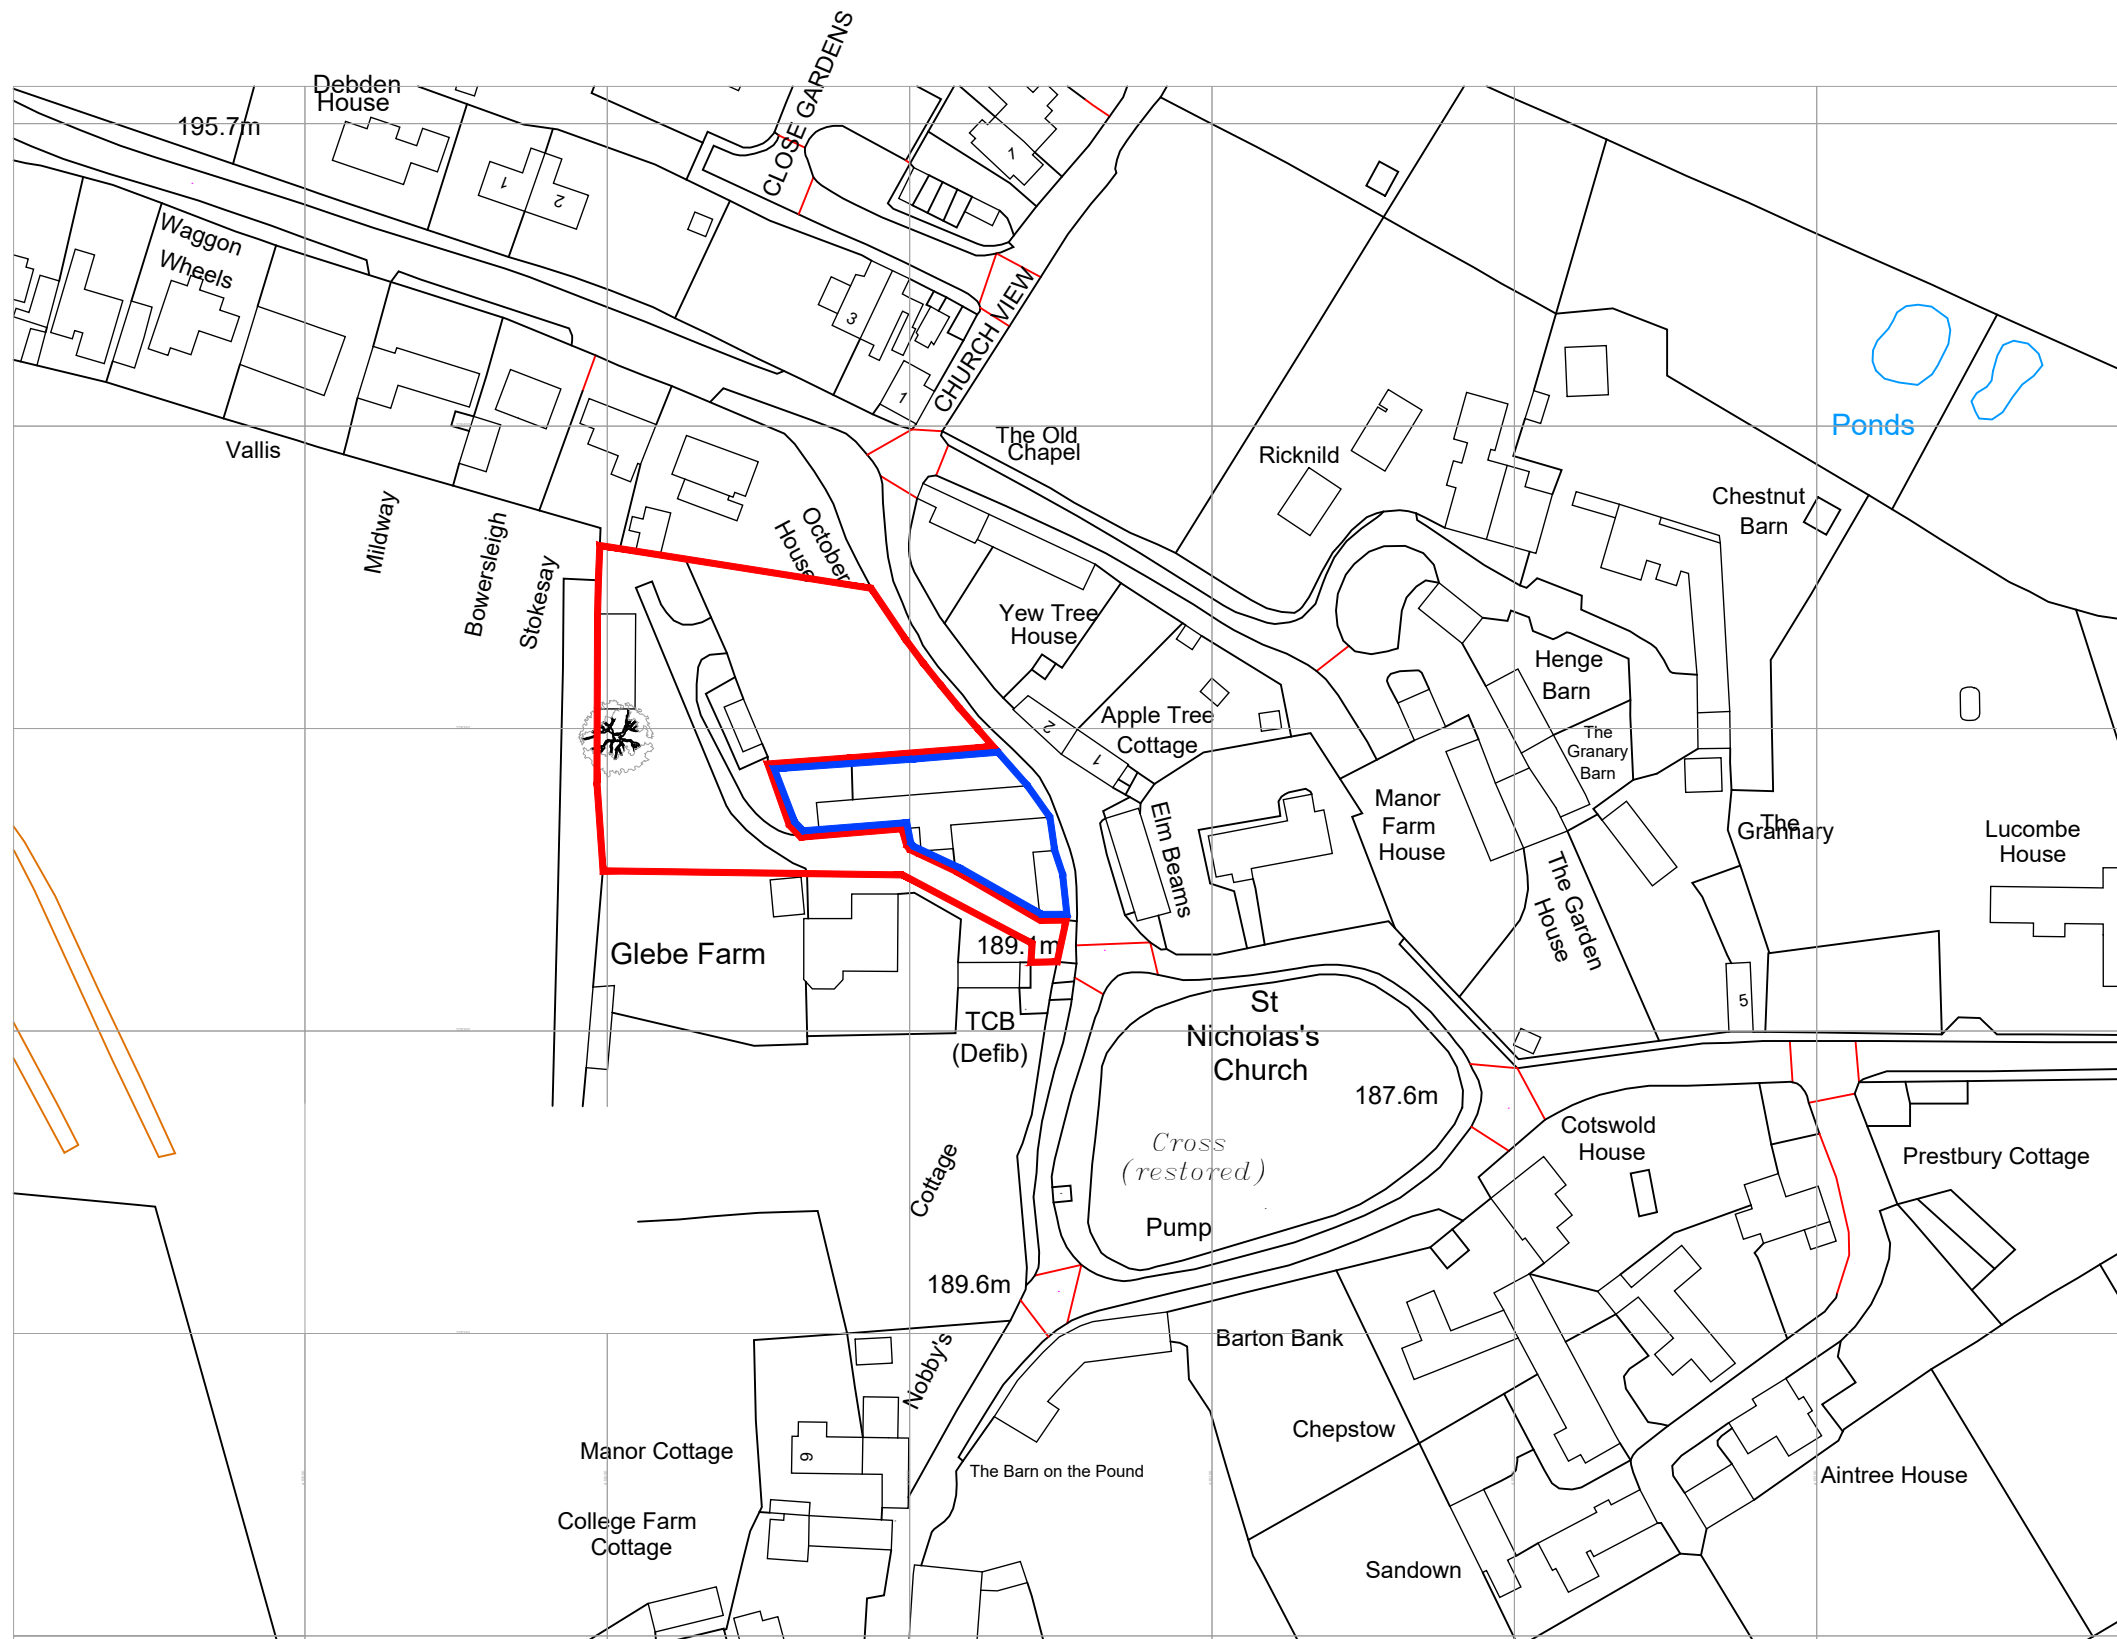


NOTES
 1. No dimensions are to be scaled from this drawing.
 2. Contractors must verify all figured dimensions on site before commencing any work or making any shop drawings.
 3. This drawing is the sole copyright of Savills and no part may be reproduced without the written consent of the above.
 4. Site Location Plans are prepared from the Ordnance Survey Map with the sanction of the Controller of H.M. Stationery Office. Crown Copyright Reserved.

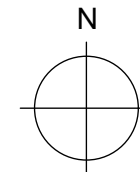

Ordnance Survey, (c) Crown Copyright 2023. All rights reserved. Licence number 100022432

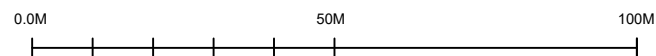

Rev	Description	By	Date
-	Drawing Status		
 ARCHITECTURE & BUILDING CONSULTANCY Savills (UK) Limited Wytham Court, 11 West Way, Botley, Oxford OX2 0QL Telephone: + 44 (0)1865 269000 Fax: + 44 (0)1865 269001 www.savills.co.uk			
Client			
Mr & Mrs Chamberlayne			
Project			
The Barns Condicote Gloucestershire GL54 1ES			
Drawing Title			
Location Plan			
Scale	Date	Drawn	Checked
1:1250 @ A3	04/23	ML	
Drawing Number	Rev.	Project Number	
23/12/02		633506	